



**FINISHES / NOTES**

- VARIOUS FINISHES AVAILABLE
- GRADE 6063T6 MILL FINISH. PRE PUNCHED TO SUIT TILE MODULE
- GRADE 6063T6. MILL FINISH
- GRADE 3005H47. PPC FROM STANDARD ARGETON RANGE
- GRADE 6063T6. SILVER ANODIZED
- GRADE 6063T6. SILVER ANODIZED OR PPC
- GRADE 3005H47. MILL FINISH
- GRADE 3005H47. MILL FINISH

**KEY COMPONENT LEGEND**

- (A) ARGETON TERRACOTTA TILE
- (B) VERTICAL ALUMINIUM TOPHAT SUPPORT
- (C) HORIZONTAL ALUMINIUM ZED PROFILE
- (D) ALUMINIUM DRAINAGE PROFILE
- (E) ALUMINIUM TILE CLIPS
- (F) ALUMINIUM TOP RAIL
- (G) ALUMINIUM SPRING PROFILE
- (H) ALUMINIUM HALF DRAINAGE PROFILE

- (1) INDICATIVE INTERNAL FINISHES NOT BY TELLING
- INSULATION
- BREATHER MEMBRANE
- CEMENT PARTICLE BOARD
- STEEL FRAMING SYSTEM
- INTERNAL FINISHES
- CLOSURE TRIMS / FLASHINGS

Rev.	Date	By	Comments
------	------	----	----------

Drawing Status :

**FOR INFORMATION**

Material :  
 ARGETON TAMPA TILES  
 E SERIES  
 VERTICAL TOPHAT &  
 HORIZONTAL Z TO SFS



Telling Rainscreens Ltd  
 Etongate Business Centre  
 Unit 101, 1A George St  
 Wolverhampton  
 WV2 4DP  
 Tel : 01902 272008

© Telling Rainscreens Ltd  
 Do not scale from this drawing. If in doubt ask

Drawing Title :  
**SYSTEM COMPONENTS AND NOTES**


Scale :	Checked : RAC	Drawn : PSK
1 : 5	Date : Mar 2022	Date : Mar 2022

Size	Drawing No.	Rev.
A3	ARG-E-INDEX	

**KEY COMPONENT LEGEND**

- (A) ARGETON TERRACOTTA TILE
- (B) VERTICAL ALUMINIUM TOPHAT SUPPORT
- (C) HORIZONTAL ALUMINIUM ZED PROFILE
- (D) ALUMINIUM DRAINAGE PROFILE
- (E) ALUMINIUM TILE CLIPS
- (F) ALUMINIUM TOP RAIL
- (G) ALUMINIUM SPRING PROFILE
- (H) ALUMINIUM HALF DRAINAGE PROFILE

- (1) INDICATIVE INTERNAL FINISHES NOT BY TELLING
- INSULATION
- BREATHER MEMBRANE
- CEMENT PARTICLE BOARD
- STEEL FRAMING SYSTEM
- INTERNAL FINISHES
- CLOSURE TRIMS / FLASHINGS

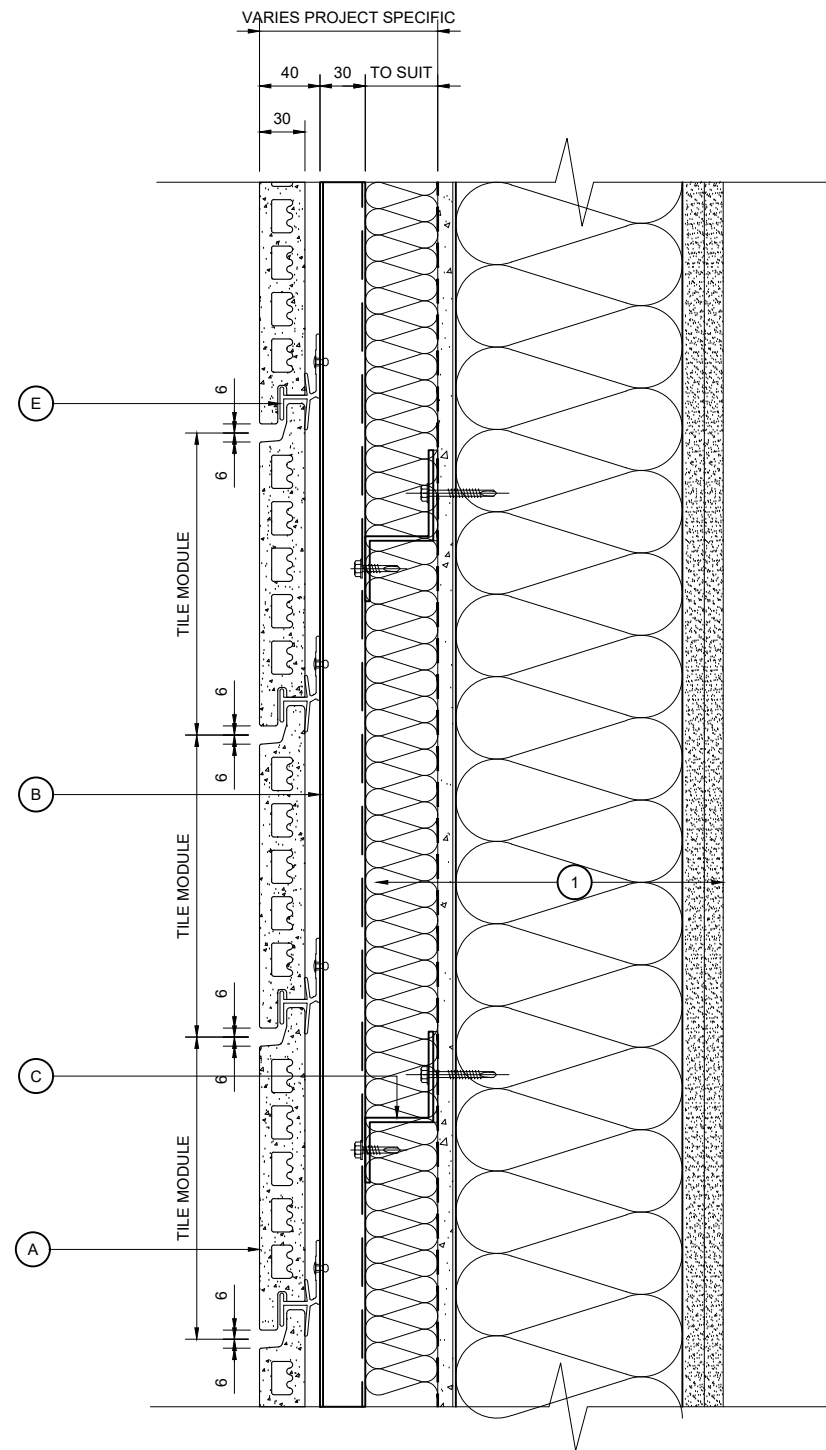

**VERTICAL SECTION**

NOTE:  
THESE STANDARD DETAILS DO NOT  
INCORPORATE FIRE BARRIER  
REQUIREMENTS AROUND WINDOW  
OPENINGS AND FLOOR SLABS.  
THESE INTERFACING  
REQUIREMENTS MUST BE  
REVIEWED WITH THE LOCAL FIRE  
INSPECTOR BEFORE FINALISATION  
OF DETAILS.

Rev.	Date	By	Comments
Drawing Status :			
<b>FOR INFORMATION</b>			
Material :			
ARGETON TAMPA TILES E SERIES VERTICAL TOPHAT & HORIZONTAL Z TO SFS			
			
Telling Rainscreens Ltd Etongate Business Centre Unit 101, 1A George St Wolverhampton WV2 4DP Tel: 01902 272008			
© Telling Rainscreens Ltd Do not scale from this drawing. If in doubt ask			
Drawing Title :			
<b>VERTICAL SECTION</b>			
Scale :	Checked : RAC	Drawn : PSK	
<b>1 : 5</b>	Date : Mar 2022	Date : Mar 2022	
Size	Drawing No.	Rev.	
<b>A3</b>	<b>ARG-ED01</b>		

Drawing Status :

**FOR INFORMATION**

Material :

ARGETON TAMPA TILES  
E SERIES  
VERTICAL TOPHAT &  
HORIZONTAL Z TO SFS



Telling Rainscreens Ltd  
Etongate Business Centre  
Unit 101, 1A George St  
Wolverhampton  
WV2 4DP Tel: 01902 272008

© Telling Rainscreens Ltd  
Do not scale from this drawing. If in doubt ask

Drawing Title :

**VERTICAL SECTION**


Scale : Checked : RAC Drawn : PSK  
1 : 5 Date : Mar 2022 Date : Mar 2022

Size	Drawing No.	Rev.
<b>A3</b>	<b>ARG-ED01</b>	

**KEY COMPONENT LEGEND**

- (A) ARGETON TERRACOTTA TILE
- (B) VERTICAL ALUMINIUM TOPHAT SUPPORT
- (C) HORIZONTAL ALUMINIUM ZED PROFILE
- (D) ALUMINIUM DRAINAGE PROFILE
- (E) ALUMINIUM TILE CLIPS
- (F) ALUMINIUM TOP RAIL
- (G) ALUMINIUM SPRING PROFILE
- (H) ALUMINIUM HALF DRAINAGE PROFILE

- (1) INDICATIVE INTERNAL FINISHES NOT BY TELLING
- INSULATION
- BREATHER MEMBRANE
- CEMENT PARTICLE BOARD
- STEEL FRAMING SYSTEM
- INTERNAL FINISHES
- CLOSURE TRIMS / FLASHINGS

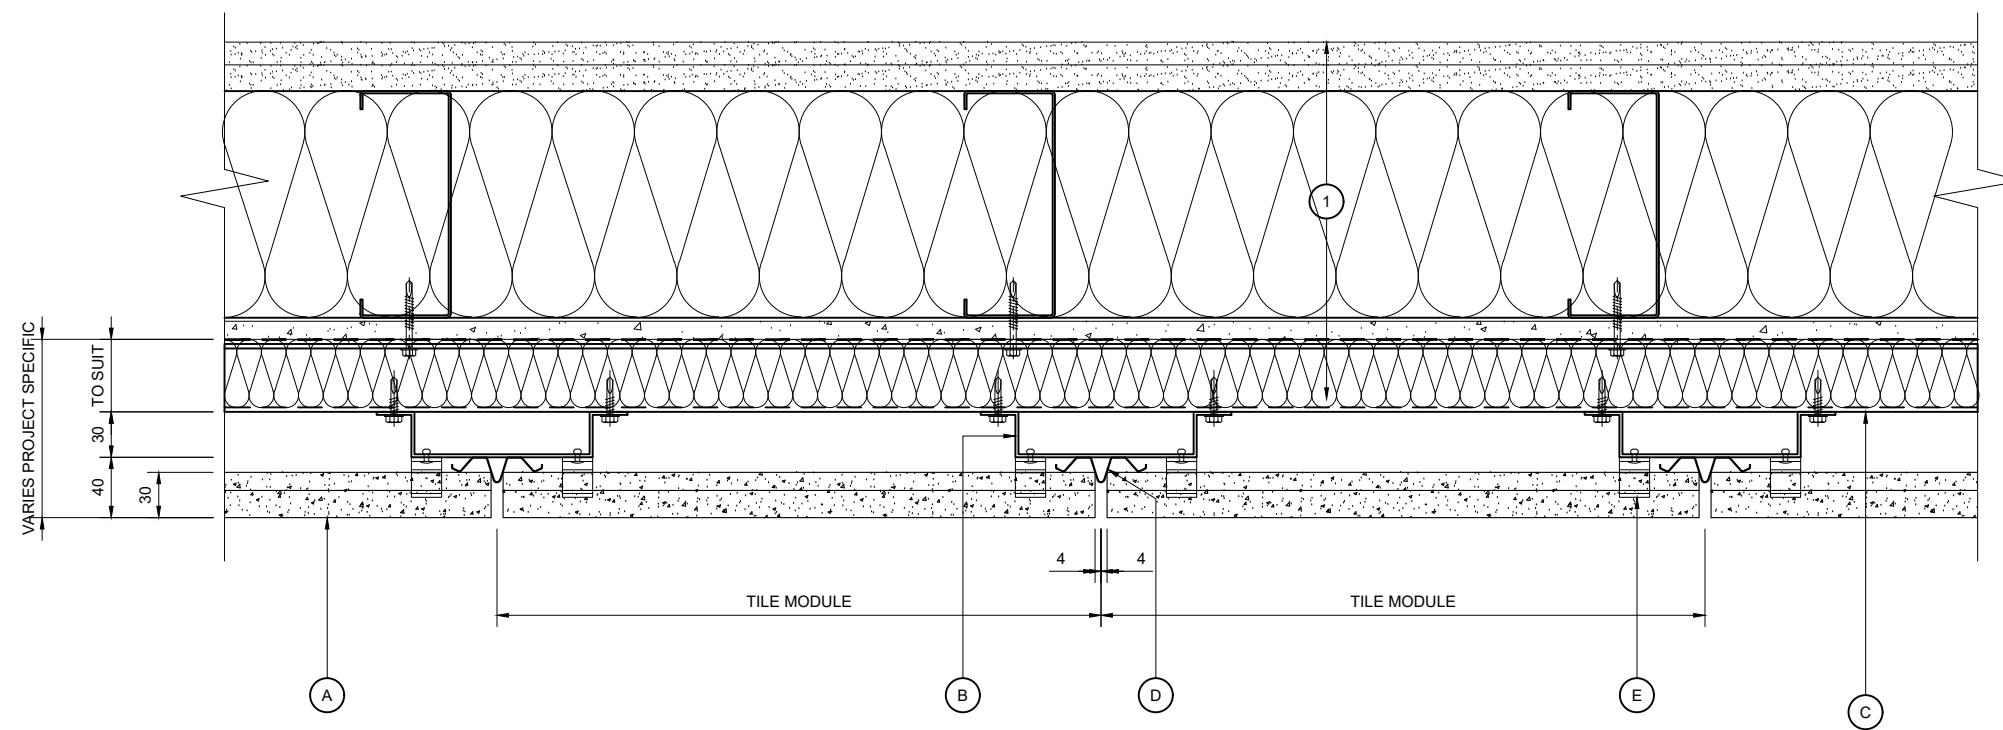

**HORIZONTAL SECTION**

NOTE:  
THESE STANDARD DETAILS DO NOT  
INCORPORATE FIRE BARRIER  
REQUIREMENTS AROUND WINDOW  
OPENINGS AND FLOOR SLABS.  
THESE INTERFACING  
REQUIREMENTS MUST BE  
REVIEWED WITH THE LOCAL FIRE  
INSPECTOR BEFORE FINALISATION  
OF DETAILS.

Rev.	Date	By	Comments

Drawing Status :

**FOR INFORMATION**

Material :  
**ARGETON TAMPA TILES  
 E SERIES  
 VERTICAL TOPHAT &  
 HORIZONTAL Z TO SFS**




Telling Rainscreens Ltd  
 Etongate Business Centre  
 Unit 101, 1A George St  
 Wolverhampton  
 WV2 4DP      Tel : 01902 272008

© Telling Rainscreens Ltd  
 Do not scale from this drawing. If in doubt ask

Drawing Title :  
**HORIZONTAL SECTION**

Scale :	Checked : RAC	Drawn : PSK
<b>1 : 5</b>	Date : Mar 2022	Date : Mar 2022

Size	Drawing No.	Rev.
<b>A3</b>	<b>ARG-ED02</b>	

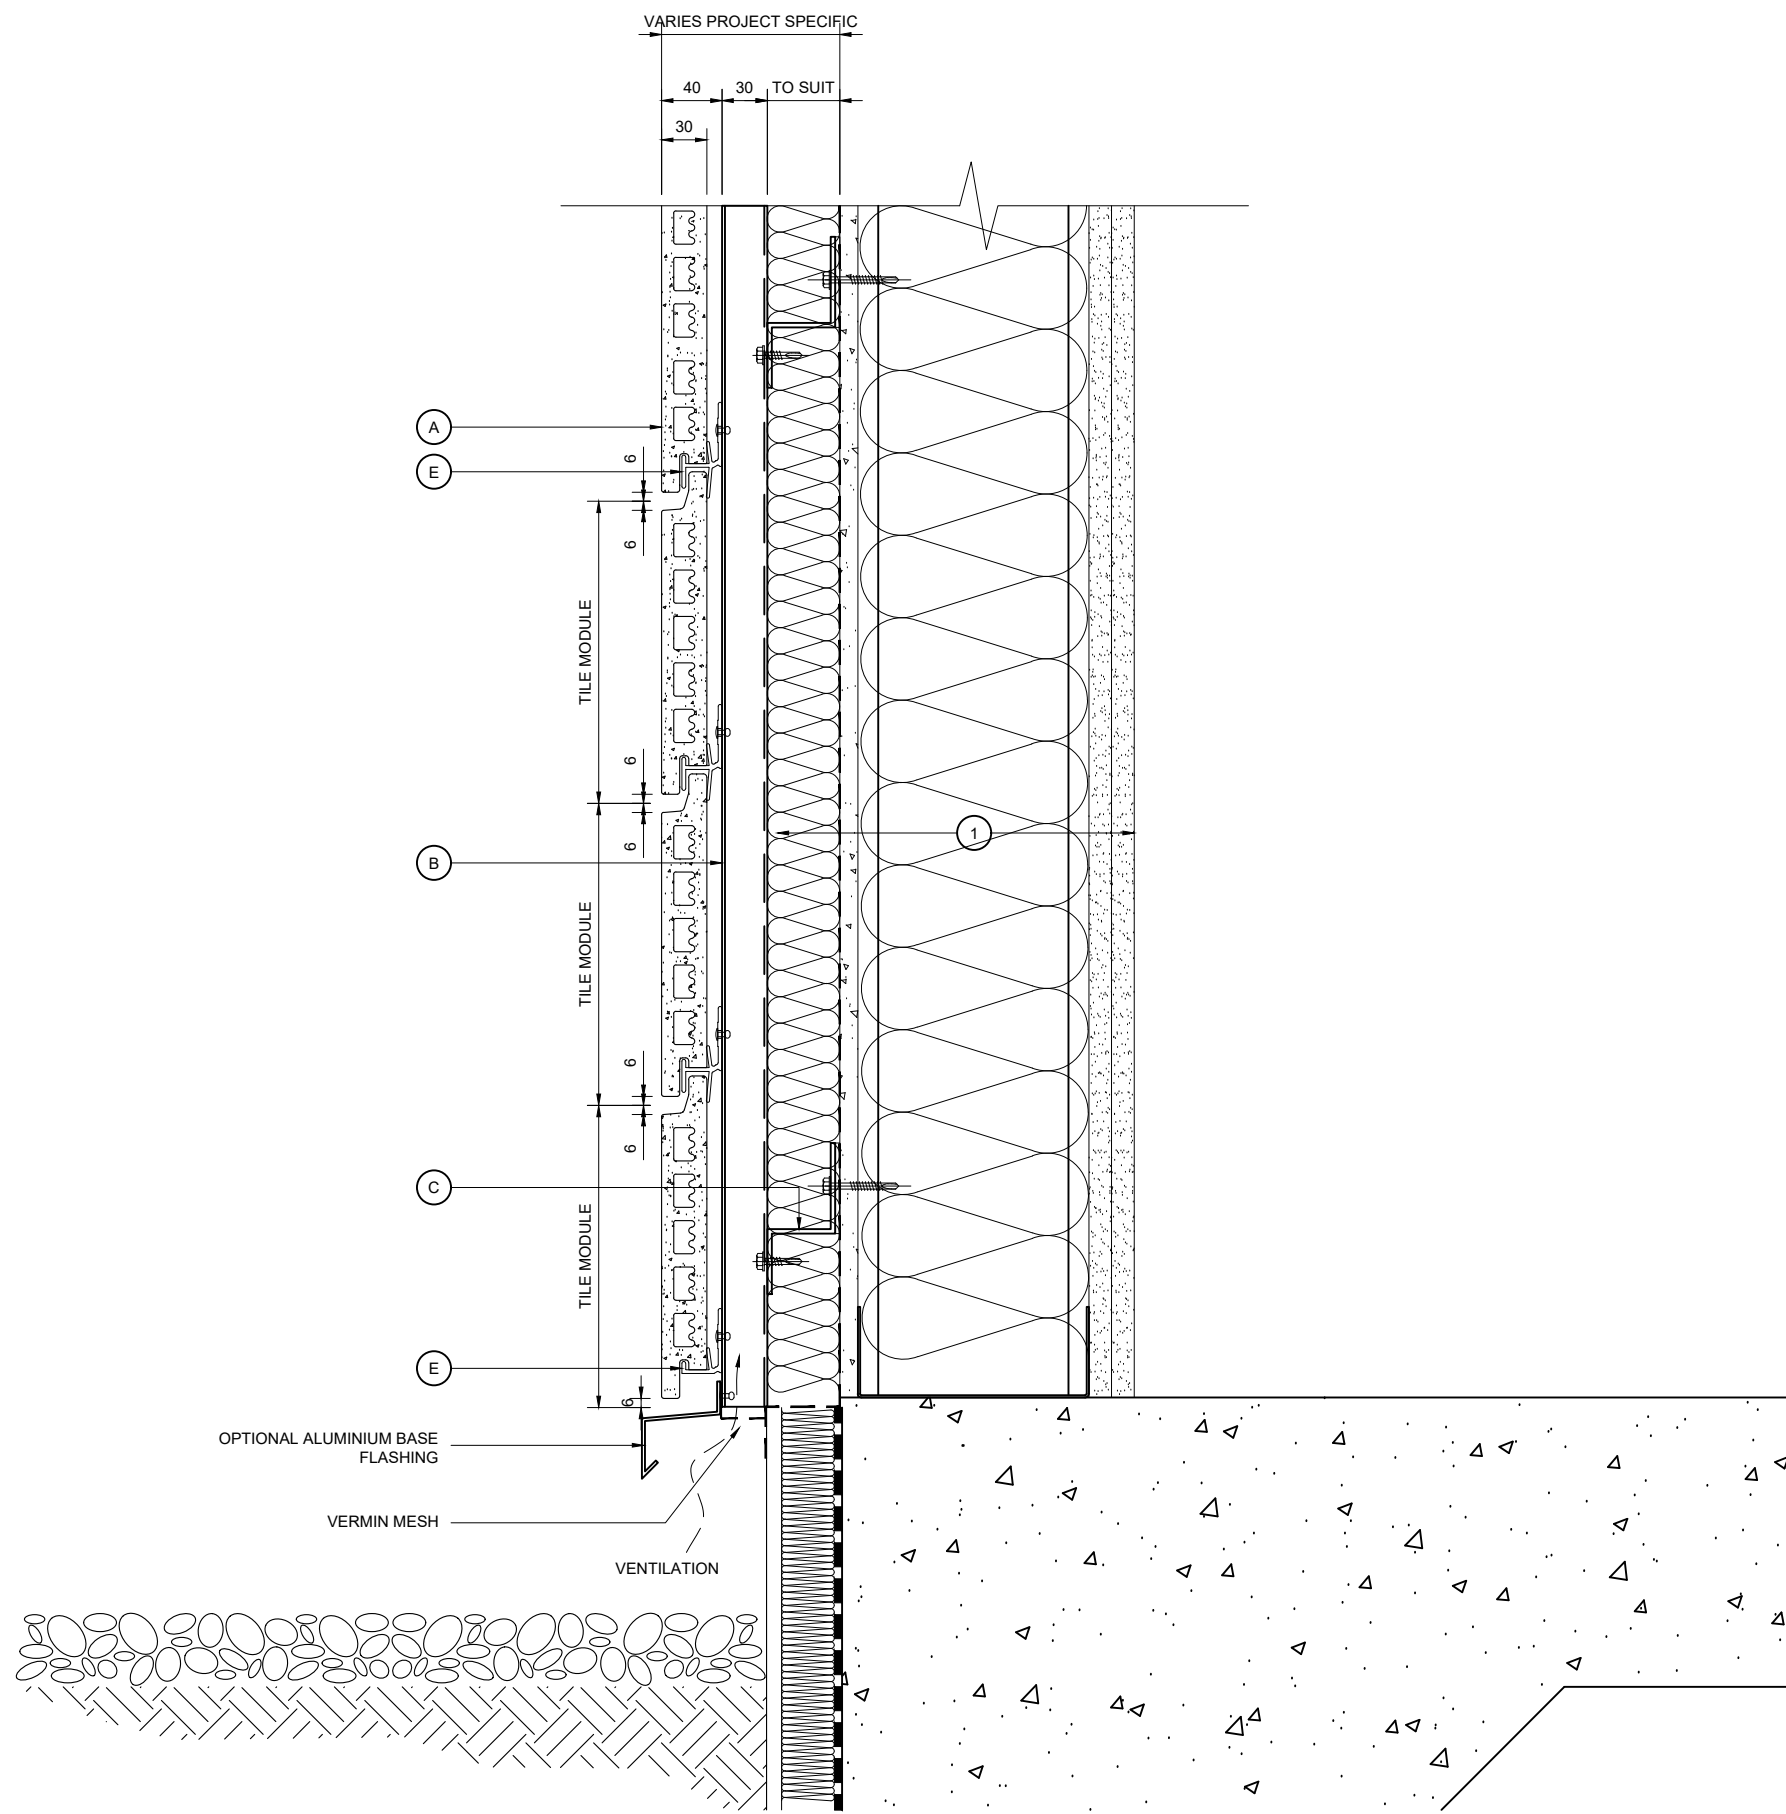

BASE DETAIL

NOTE:  
THESE STANDARD DETAILS DO NOT  
INCORPORATE FIRE BARRIER  
REQUIREMENTS AROUND WINDOW  
OPENINGS AND FLOOR SLABS.  
THESE INTERFACING  
REQUIREMENTS MUST BE  
REVIEWED WITH THE LOCAL FIRE  
INSPECTOR BEFORE FINALISATION  
OF DETAILS.

- KEY COMPONENT LEGEND**
- (A) ARGETON TERRACOTTA TILE
  - (B) VERTICAL ALUMINIUM TOPHAT SUPPORT
  - (C) HORIZONTAL ALUMINIUM ZED PROFILE
  - (D) ALUMINIUM DRAINAGE PROFILE
  - (E) ALUMINIUM TILE CLIPS
  - (F) ALUMINIUM TOP RAIL
  - (G) ALUMINIUM SPRING PROFILE
  - (H) ALUMINIUM HALF DRAINAGE PROFILE

- (1) INDICATIVE INTERNAL FINISHES NOT BY TELLING
- INSULATION
  - BREATHER MEMBRANE
  - CEMENT PARTICLE BOARD
  - STEEL FRAMING SYSTEM
  - INTERNAL FINISHES
  - CLOSURE TRIMS / FLASHINGS

Rev.	Date	By	Comments

Drawing Status :  
**FOR INFORMATION**

Material :  
ARGETON TAMPA TILES  
E SERIES  
VERTICAL TOPHAT &  
HORIZONTAL Z TO SFS



Telling Rainscreens Ltd  
Etongate Business Centre  
Unit 101, 1A George St  
Wolverhampton  
WV2 4DP  
Tel : 01902 272008

© Telling Rainscreens Ltd  
Do not scale from this drawing. If in doubt ask

Drawing Title :  
**BASE DETAIL**


Scale :	Checked : RAC	Drawn : PSK
1 : 5	Date : Mar 2022	Date : Mar 2022

Size	Drawing No.	Rev.
A3	ARG-ED03	

**KEY COMPONENT LEGEND**

- (A) ARGETON TERRACOTTA TILE
- (B) VERTICAL ALUMINIUM TOPHAT SUPPORT
- (C) HORIZONTAL ALUMINIUM ZED PROFILE
- (D) ALUMINIUM DRAINAGE PROFILE
- (E) ALUMINIUM TILE CLIPS
- (F) ALUMINIUM TOP RAIL
- (G) ALUMINIUM SPRING PROFILE
- (H) ALUMINIUM HALF DRAINAGE PROFILE

- (1) INDICATIVE INTERNAL FINISHES NOT BY TELLING
- INSULATION
- BREATHER MEMBRANE
- CEMENT PARTICLE BOARD
- STEEL FRAMING SYSTEM
- INTERNAL FINISHES
- CLOSURE TRIMS / FLASHINGS

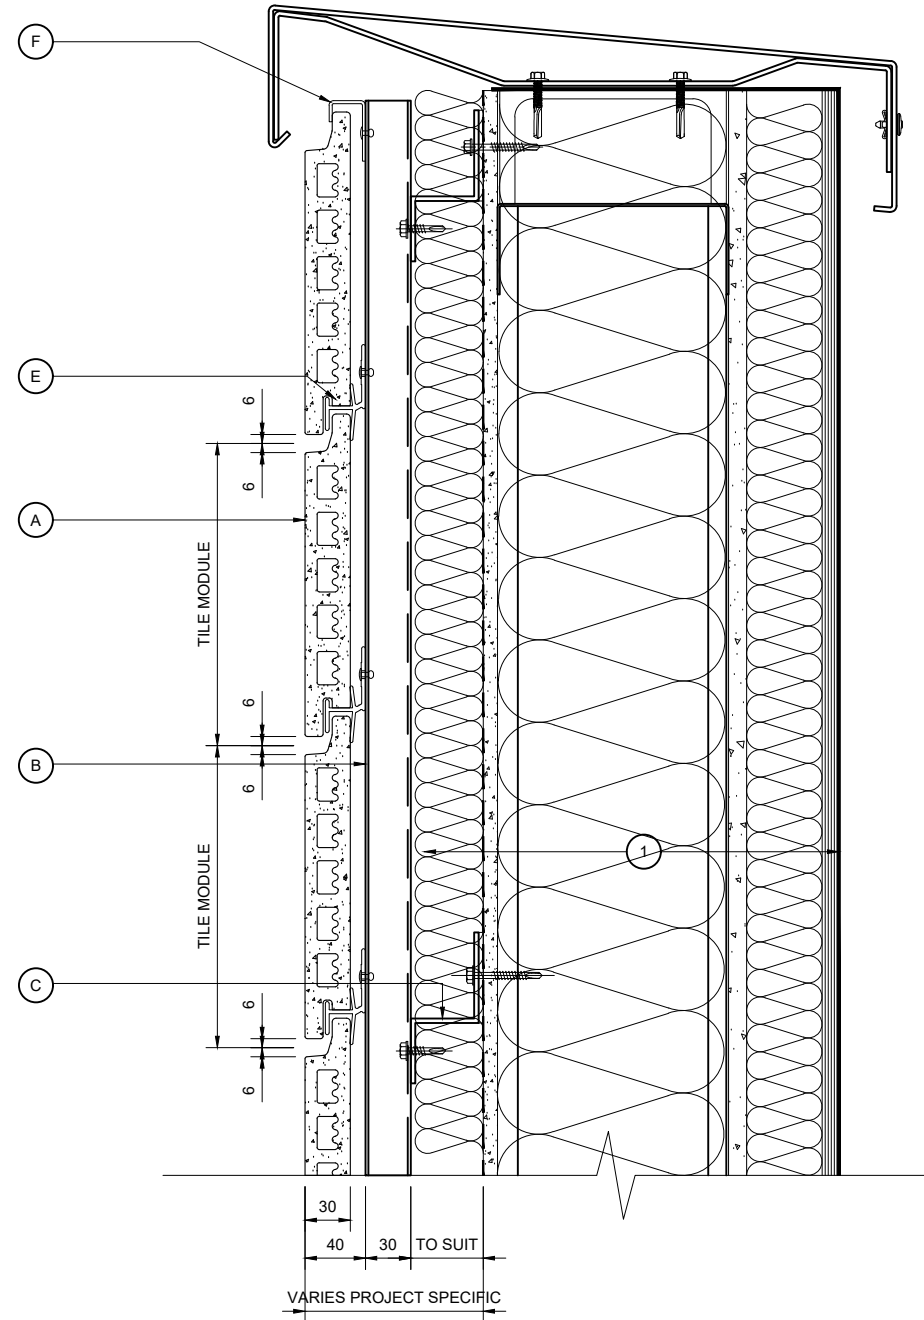

**PARAPET DETAIL**

NOTE:  
THESE STANDARD DETAILS DO NOT  
INCORPORATE FIRE BARRIER  
REQUIREMENTS AROUND WINDOW  
OPENINGS AND FLOOR SLABS.  
THESE INTERFACING  
REQUIREMENTS MUST BE  
REVIEWED WITH THE LOCAL FIRE  
INSPECTOR BEFORE FINALISATION  
OF DETAILS.

Rev.	Date	By	Comments
Drawing Status :			

**FOR INFORMATION**

Material :  
ARGETON TAMPA TILES  
E SERIES  
VERTICAL TOPHAT &  
HORIZONTAL Z TO SFS




Telling Rainscreens Ltd  
Etongate Business Centre  
Unit 101, 1A George St  
Wolverhampton  
WV2 4DP Tel : 01902 272008

© Telling Rainscreens Ltd  
Do not scale from this drawing. If in doubt ask


Drawing Title :  
**PARAPET DETAIL**

Scale :	Checked : RAC	Drawn : PSK
1 : 5	Date : Mar 2022	Date : Mar 2022

Size	Drawing No.	Rev.
A3	ARG-ED04	

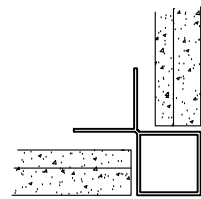


EXTRUDED ALUMINIUM CLOSED CRUCIFORM PROFILE. PPC FROM STANDARD RANGE

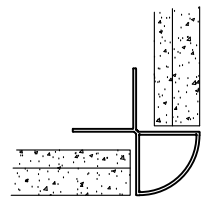

EXTRUDED ALUMINIUM ROUNDED CORNER PROFILE. PPC FROM STANDARD RANGE

CORNER PROFILE OPTIONS

SEE ARG-ED11 FOR MITRE CORNER OPTION

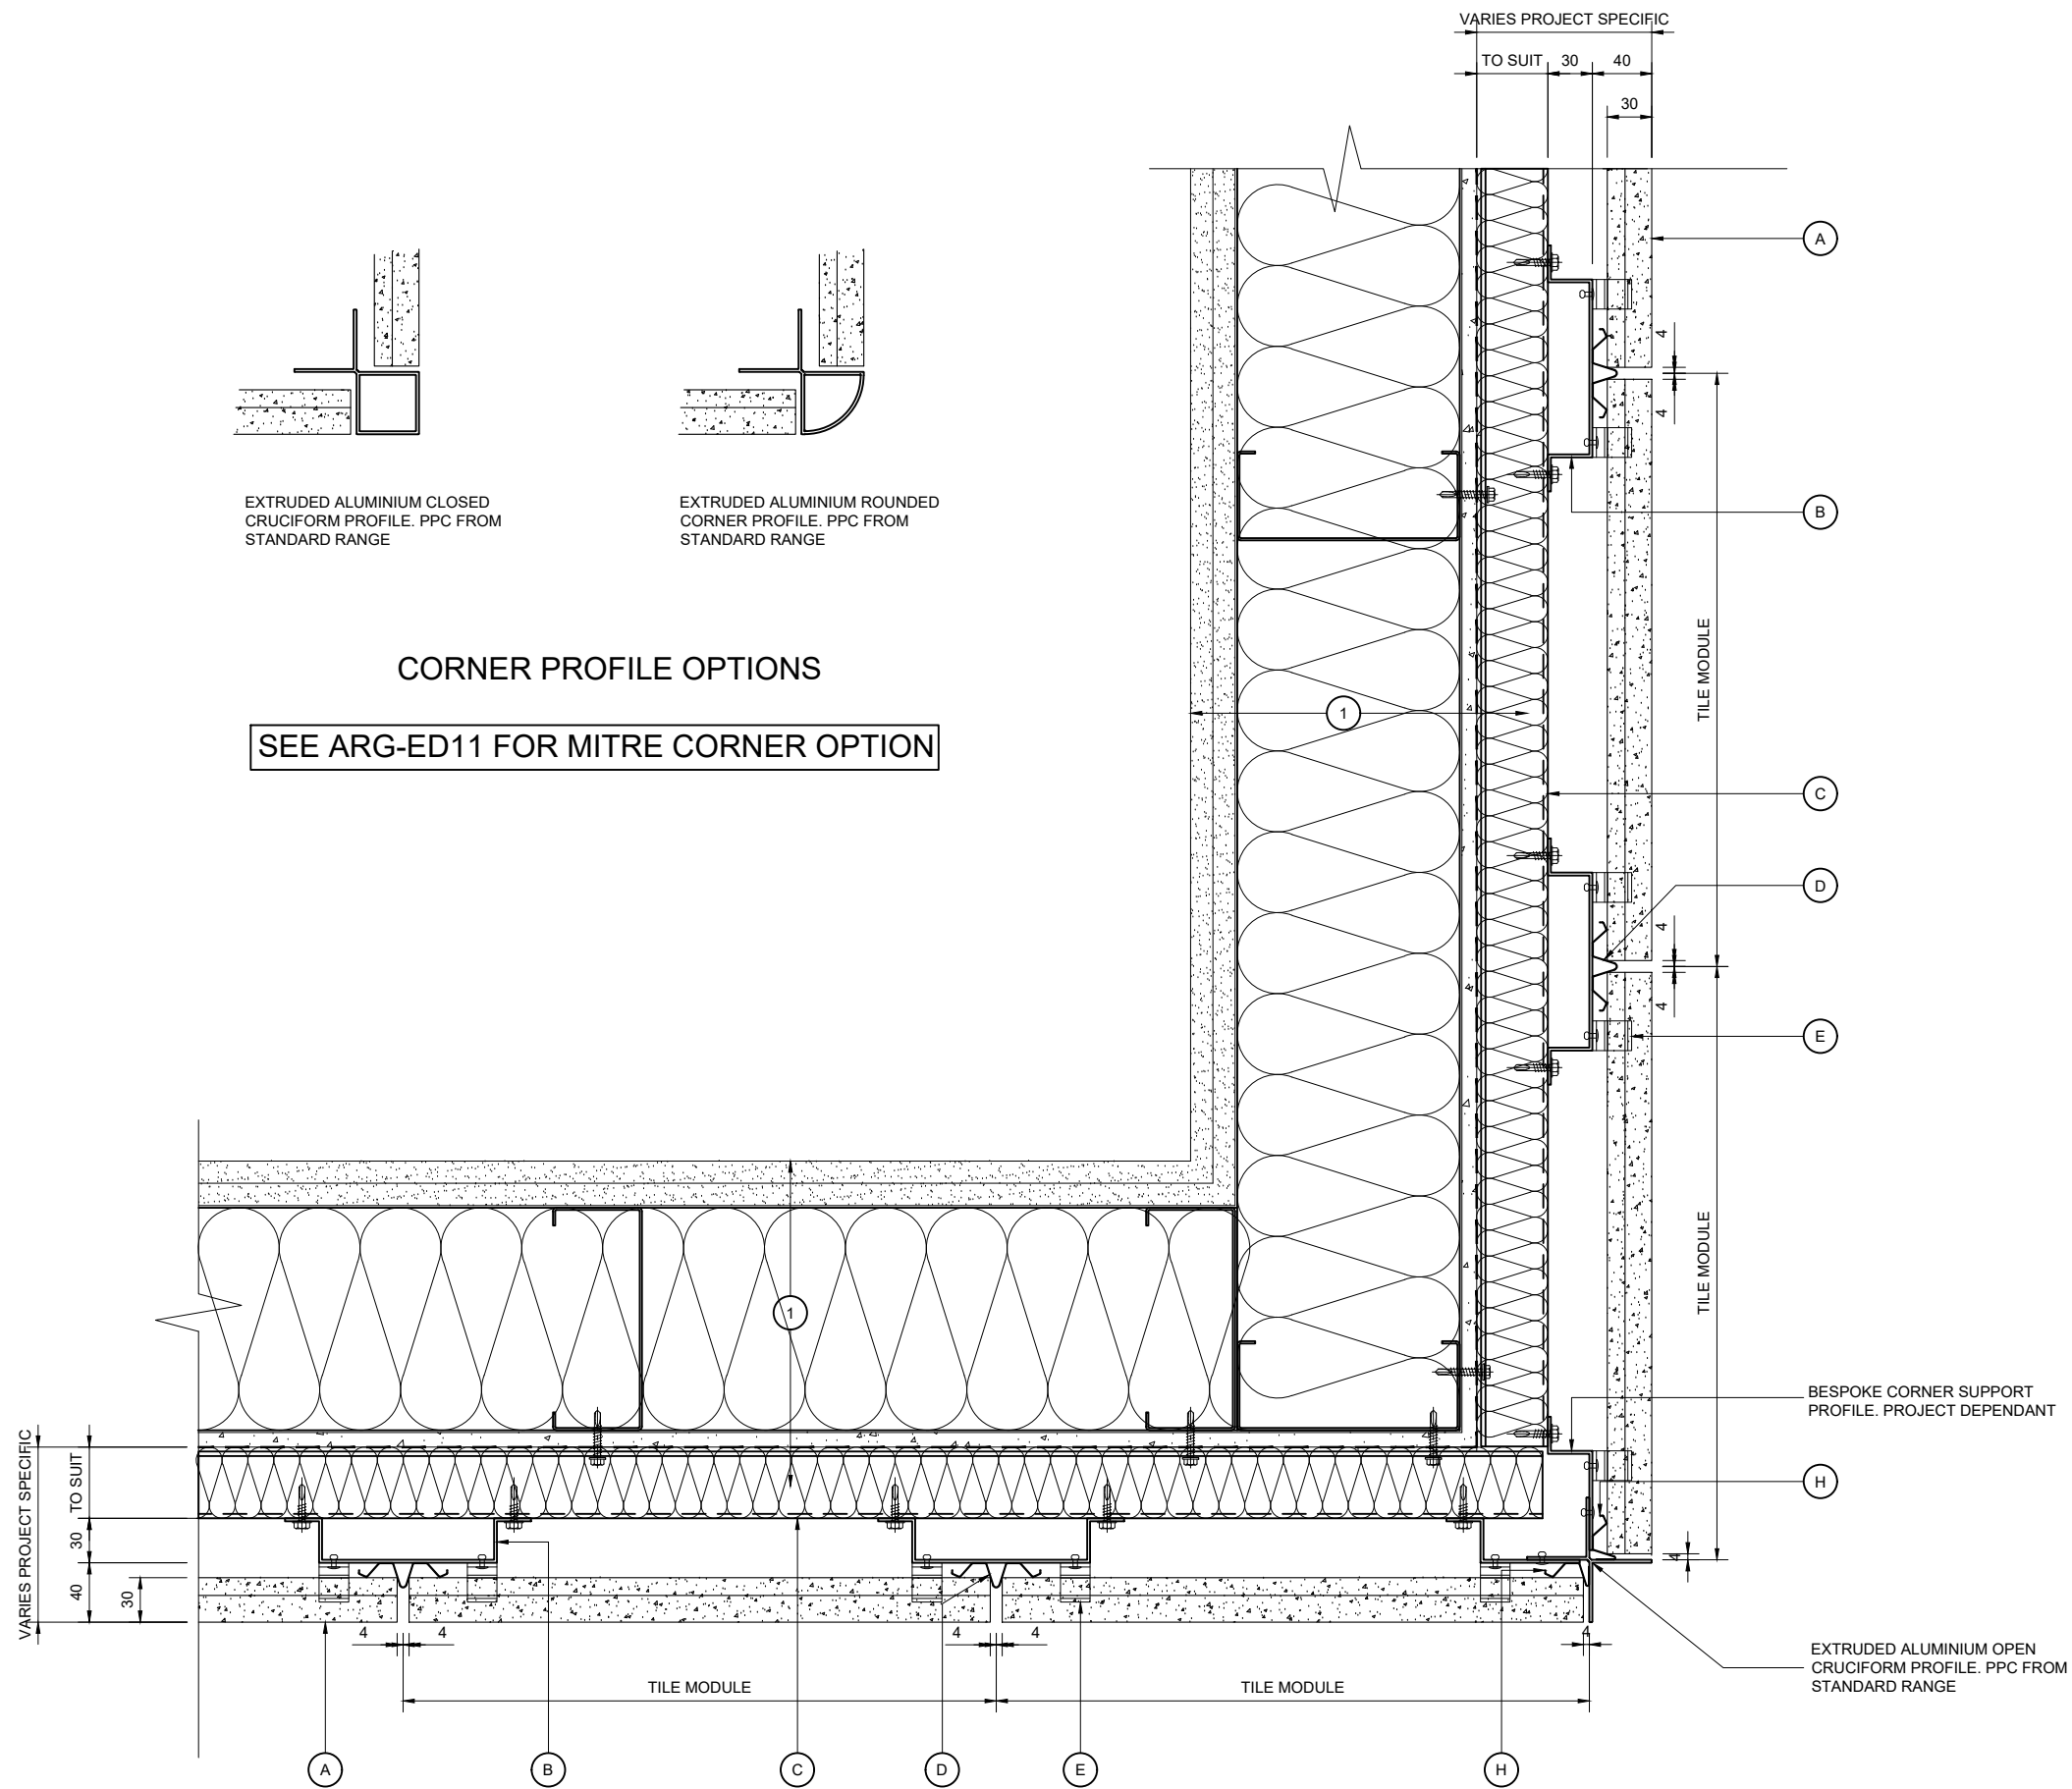

EXTERNAL CORNER DETAIL

KEY COMPONENT LEGEND

- (A) ARGETON TERRACOTTA TILE
- (B) VERTICAL ALUMINIUM TOPHAT SUPPORT
- (C) HORIZONTAL ALUMINIUM ZED PROFILE
- (D) ALUMINIUM DRAINAGE PROFILE
- (E) ALUMINIUM TILE CLIPS
- (F) ALUMINIUM TOP RAIL
- (G) ALUMINIUM SPRING PROFILE
- (H) ALUMINIUM HALF DRAINAGE PROFILE

- (1) INDICATIVE INTERNAL FINISHES NOT BY TELLING
- INSULATION
- BREATHER MEMBRANE
- CEMENT PARTICLE BOARD
- STEEL FRAMING SYSTEM
- INTERNAL FINISHES
- CLOSURE TRIMS / FLASHINGS

Rev.	Date	By	Comments
Drawing Status :			

FOR INFORMATION

Material :  
 ARGETON TAMPA TILES  
 E SERIES  
 VERTICAL TOPHAT &  
 HORIZONTAL Z TO SFS

Telling Rainscreens Ltd  
 Etongate Business Centre  
 Unit 101, 1A George St  
 Wolverhampton  
 WV2 4DP  
 Tel : 01902 272008

© Telling Rainscreens Ltd  
 Do not scale from this drawing. If in doubt ask

Drawing Title :  
 EXTERNAL CORNER DETAIL

Scale :	Checked : RAC	Drawn : PSK
1 : 5	Date : Mar 2022	Date : Mar 2022

Size	Drawing No.	Rev.
A3	ARG-ED05	

NOTE:  
 THESE STANDARD DETAILS DO NOT  
 INCORPORATE FIRE BARRIER  
 REQUIREMENTS AROUND WINDOW  
 OPENINGS AND FLOOR SLABS.  
 THESE INTERFACING  
 REQUIREMENTS MUST BE  
 REVIEWED WITH THE LOCAL FIRE  
 INSPECTOR BEFORE FINALISATION  
 OF DETAILS.

KEY COMPONENT LEGEND

- (A) ARGETON TERRACOTTA TILE
- (B) VERTICAL ALUMINIUM TOPHAT SUPPORT
- (C) HORIZONTAL ALUMINIUM ZED PROFILE
- (D) ALUMINIUM DRAINAGE PROFILE
- (E) ALUMINIUM TILE CLIPS
- (F) ALUMINIUM TOP RAIL
- (G) ALUMINIUM SPRING PROFILE
- (H) ALUMINIUM HALF DRAINAGE PROFILE

- (1) INDICATIVE INTERNAL FINISHES NOT BY TELLING
- INSULATION
- BREATHER MEMBRANE
- CEMENT PARTICLE BOARD
- STEEL FRAMING SYSTEM
- INTERNAL FINISHES
- CLOSURE TRIMS / FLASHINGS

Rev.	Date	By	Comments
Drawing Status :			
<b>FOR INFORMATION</b>			
Material :			
ARGETON TAMPA TILES			
E SERIES			
VERTICAL TOPHAT &			
HORIZONTAL Z TO SFS			



Telling Rainscreens Ltd  
 Etongate Business Centre  
 Unit 101, 1A George St  
 Wolverhampton  
 WV2 4DP Tel : 01902 272008


© Telling Rainscreens Ltd  
 Do not scale from this drawing. If in doubt ask

Drawing Title :

**INTERNAL CORNER DETAIL**

Scale :	Checked : RAC	Drawn : PSK
1 : 5	Date : Mar 2022	Date : Mar 2022

Size	Drawing No.	Rev.
A3	ARG-ED06	

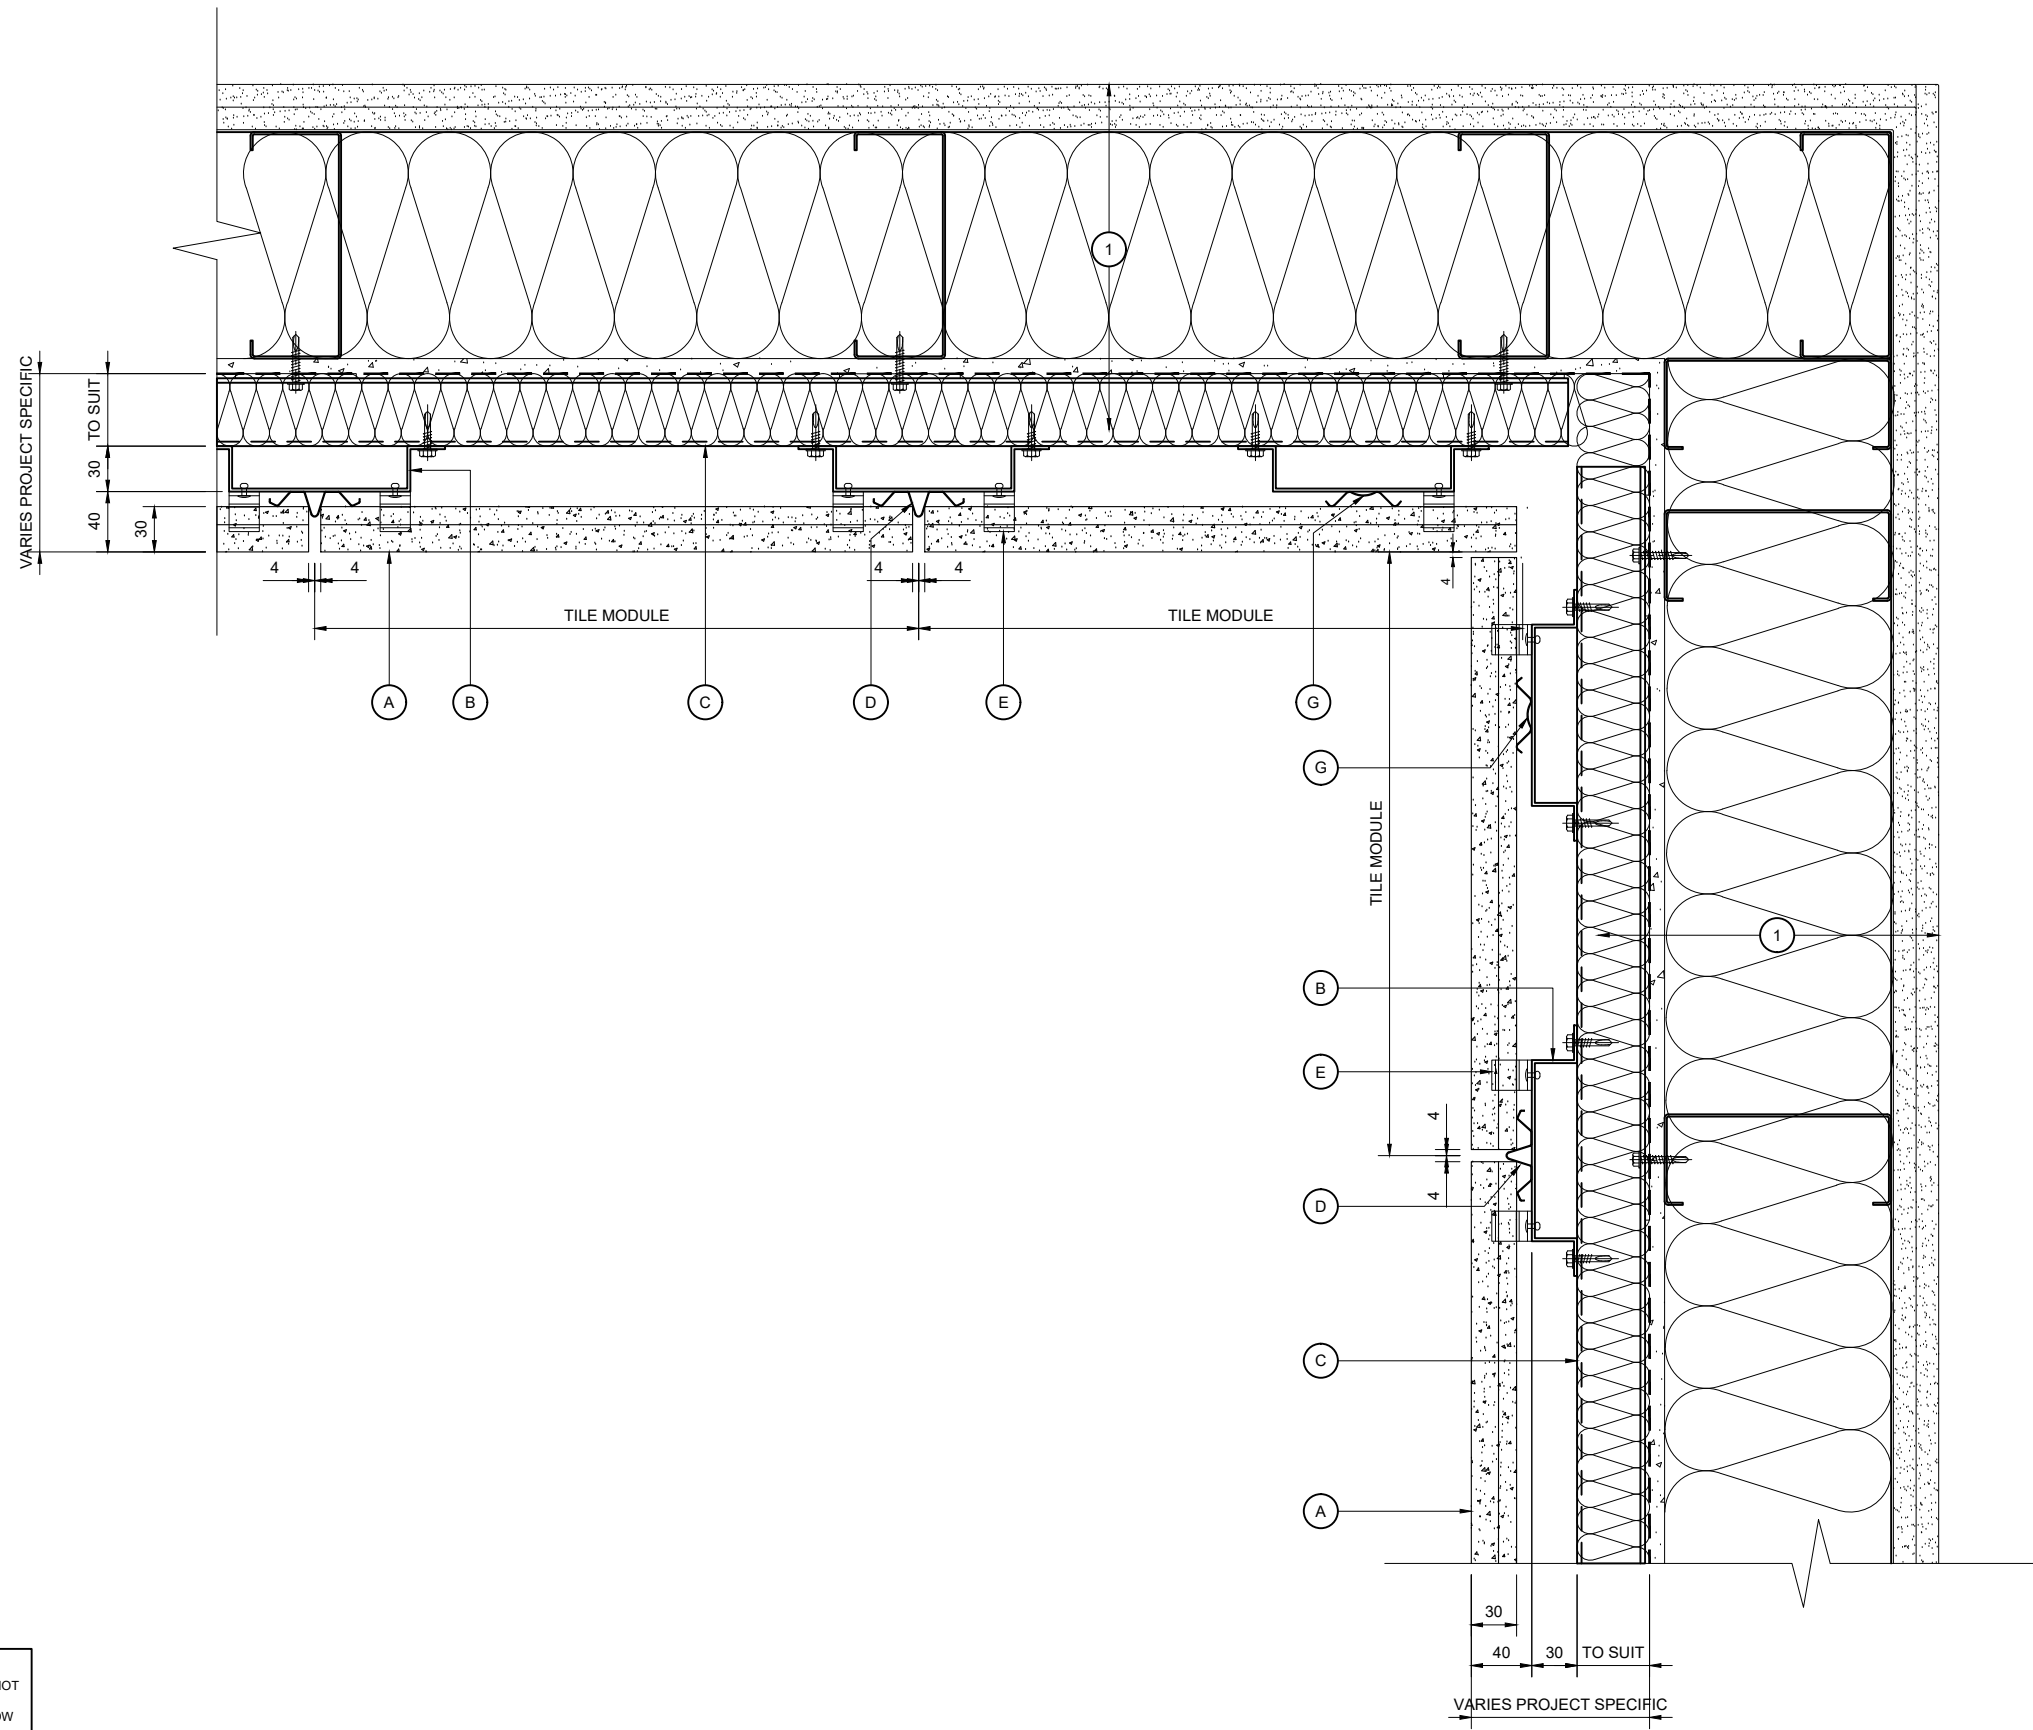


**INTERNAL CORNER DETAIL**

NOTE:  
 THESE STANDARD DETAILS DO NOT  
 INCORPORATE FIRE BARRIER  
 REQUIREMENTS AROUND WINDOW  
 OPENINGS AND FLOOR SLABS.  
 THESE INTERFACING  
 REQUIREMENTS MUST BE  
 REVIEWED WITH THE LOCAL FIRE  
 INSPECTOR BEFORE FINALISATION  
 OF DETAILS.

**KEY COMPONENT LEGEND**

- (A) ARGETON TERRACOTTA TILE
- (B) VERTICAL ALUMINIUM TOPHAT SUPPORT
- (C) HORIZONTAL ALUMINIUM ZED PROFILE
- (D) ALUMINIUM DRAINAGE PROFILE
- (E) ALUMINIUM TILE CLIPS
- (F) ALUMINIUM TOP RAIL
- (G) ALUMINIUM SPRING PROFILE
- (H) ALUMINIUM HALF DRAINAGE PROFILE

- (1) INDICATIVE INTERNAL FINISHES NOT BY TELLING
- INSULATION
- BREATHER MEMBRANE
- CEMENT PARTICLE BOARD
- STEEL FRAMING SYSTEM
- INTERNAL FINISHES
- CLOSURE TRIMS / FLASHINGS

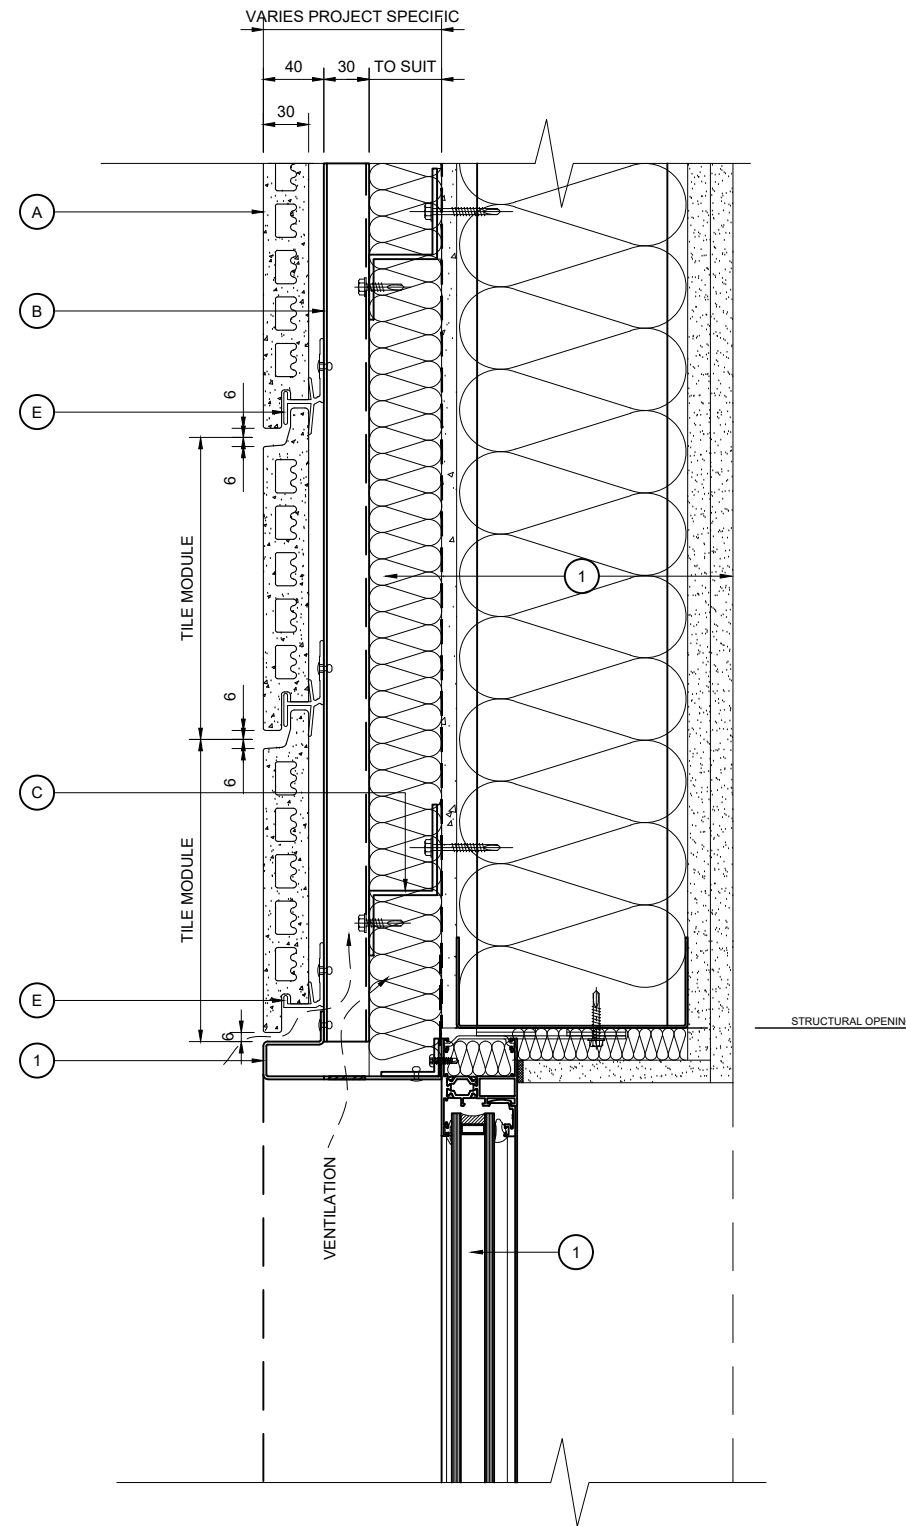

**WINDOW HEAD DETAIL**

NOTE:  
THESE STANDARD DETAILS DO NOT  
INCORPORATE FIRE BARRIER  
REQUIREMENTS AROUND WINDOW  
OPENINGS AND FLOOR SLABS.  
THESE INTERFACING  
REQUIREMENTS MUST BE  
REVIEWED WITH THE LOCAL FIRE  
INSPECTOR BEFORE FINALISATION  
OF DETAILS.

Rev.	Date	By	Comments
Drawing Status :			

**FOR INFORMATION**

Material :  
**ARGETON TAMPA TILES  
 E SERIES  
 VERTICAL TOPHAT &  
 HORIZONTAL Z TO SFS**



Telling Rainscreens Ltd  
 Etongate Business Centre  
 Unit 101, 1A George St  
 Wolverhampton  
 WV2 4DP  
 Tel : 01902 272008

© Telling Rainscreens Ltd  
 Do not scale from this drawing. If in doubt ask

Drawing Title :  
**WINDOW HEAD DETAIL**


Scale :	Checked : RAC	Drawn : PSK
<b>1 : 5</b>	Date : Mar 2022	Date : Mar 2022

Size	Drawing No.	Rev.
<b>A3</b>	<b>ARG-ED07</b>	

**KEY COMPONENT LEGEND**

- (A) ARGETON TERRACOTTA TILE
- (B) VERTICAL ALUMINIUM TOPHAT SUPPORT
- (C) HORIZONTAL ALUMINIUM ZED PROFILE
- (D) ALUMINIUM DRAINAGE PROFILE
- (E) ALUMINIUM TILE CLIPS
- (F) ALUMINIUM TOP RAIL
- (G) ALUMINIUM SPRING PROFILE
- (H) ALUMINIUM HALF DRAINAGE PROFILE

- (1) INDICATIVE INTERNAL FINISHES NOT BY TELLING
- INSULATION
- BREATHER MEMBRANE
- CEMENT PARTICLE BOARD
- STEEL FRAMING SYSTEM
- INTERNAL FINISHES
- CLOSURE TRIMS / FLASHINGS

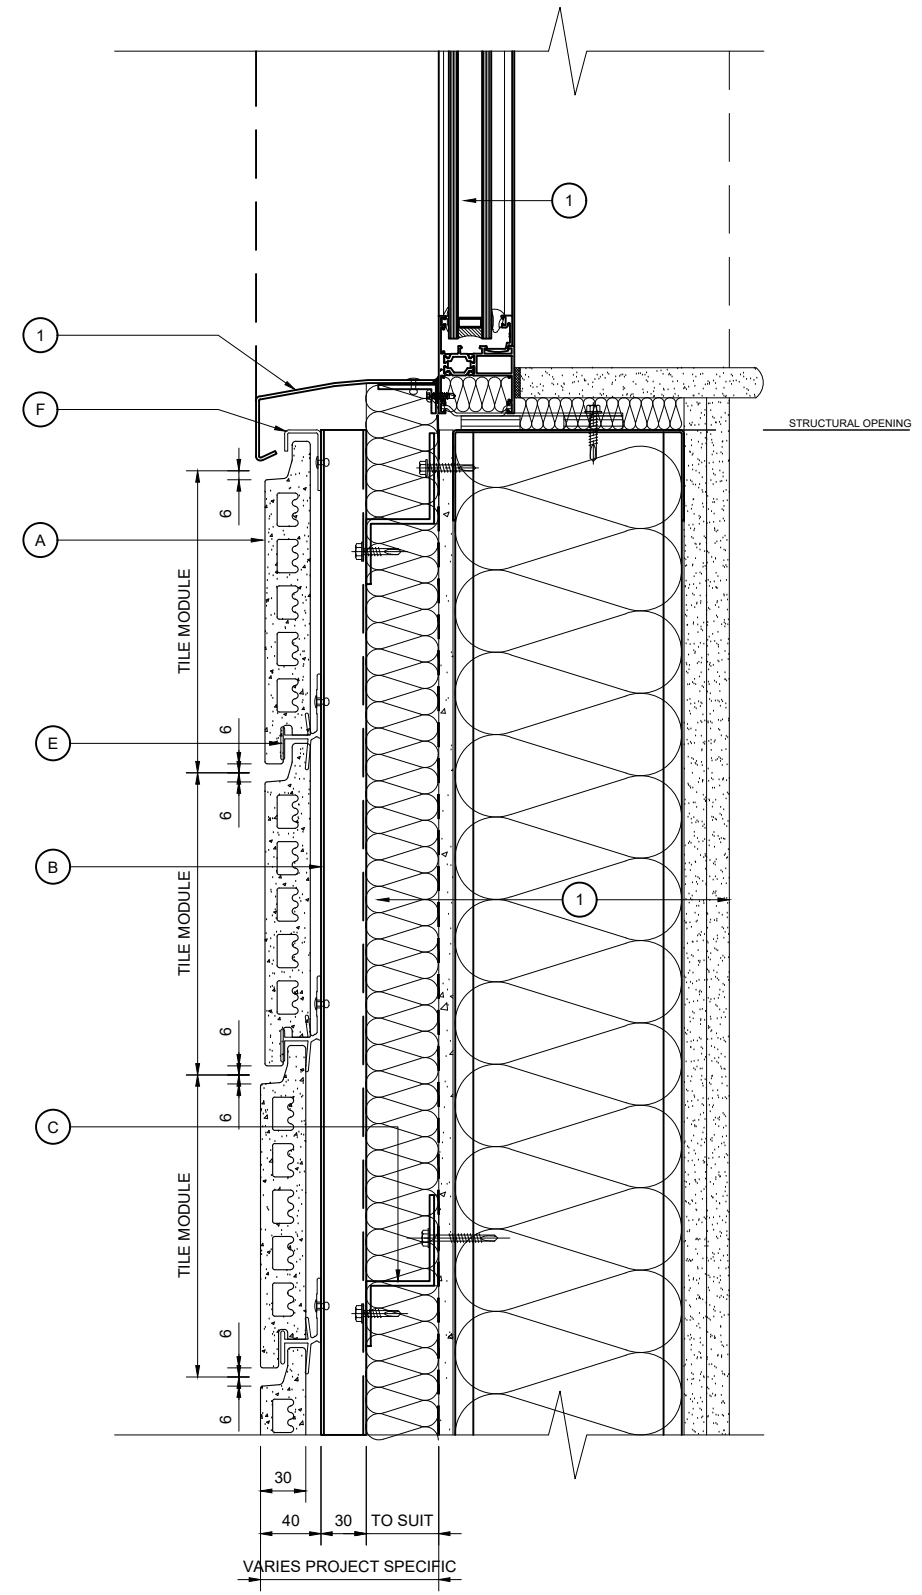

**WINDOW CILL DETAIL**

NOTE:  
THESE STANDARD DETAILS DO NOT  
INCORPORATE FIRE BARRIER  
REQUIREMENTS AROUND WINDOW  
OPENINGS AND FLOOR SLABS.  
THESE INTERFACING  
REQUIREMENTS MUST BE  
REVIEWED WITH THE LOCAL FIRE  
INSPECTOR BEFORE FINALISATION  
OF DETAILS.

Rev.	Date	By	Comments
Drawing Status :			

**FOR INFORMATION**

Material :  
**ARGETON TAMPA TILES  
 E SERIES  
 VERTICAL TOPHAT &  
 HORIZONTAL Z TO SFS**



Telling Rainscreens Ltd  
 Etongate Business Centre  
 Unit 101, 1A George St  
 Wolverhampton  
 WV2 4DP  
 Tel : 01902 272008

© Telling Rainscreens Ltd  
 Do not scale from this drawing. If in doubt ask

Drawing Title :  
**WINDOW CILL DETAIL**

Scale :	Checked : RAC	Drawn : PSK
<b>1 : 5</b>	Date : Mar 2022	Date : Mar 2022


Size	Drawing No.	Rev.
<b>A3</b>	<b>ARG-ED08</b>	

KEY COMPONENT LEGEND

- (A) ARGETON TERRACOTTA TILE
- (B) VERTICAL ALUMINIUM TOPHAT SUPPORT
- (C) HORIZONTAL ALUMINIUM ZED PROFILE
- (D) ALUMINIUM DRAINAGE PROFILE
- (E) ALUMINIUM TILE CLIPS
- (F) ALUMINIUM TOP RAIL
- (G) ALUMINIUM SPRING PROFILE
- (H) ALUMINIUM HALF DRAINAGE PROFILE

- (1) INDICATIVE INTERNAL FINISHES NOT BY TELLING

- INSULATION
- BREATHER MEMBRANE
- CEMENT PARTICLE BOARD
- STEEL FRAMING SYSTEM
- INTERNAL FINISHES
- CLOSURE TRIMS / FLASHINGS

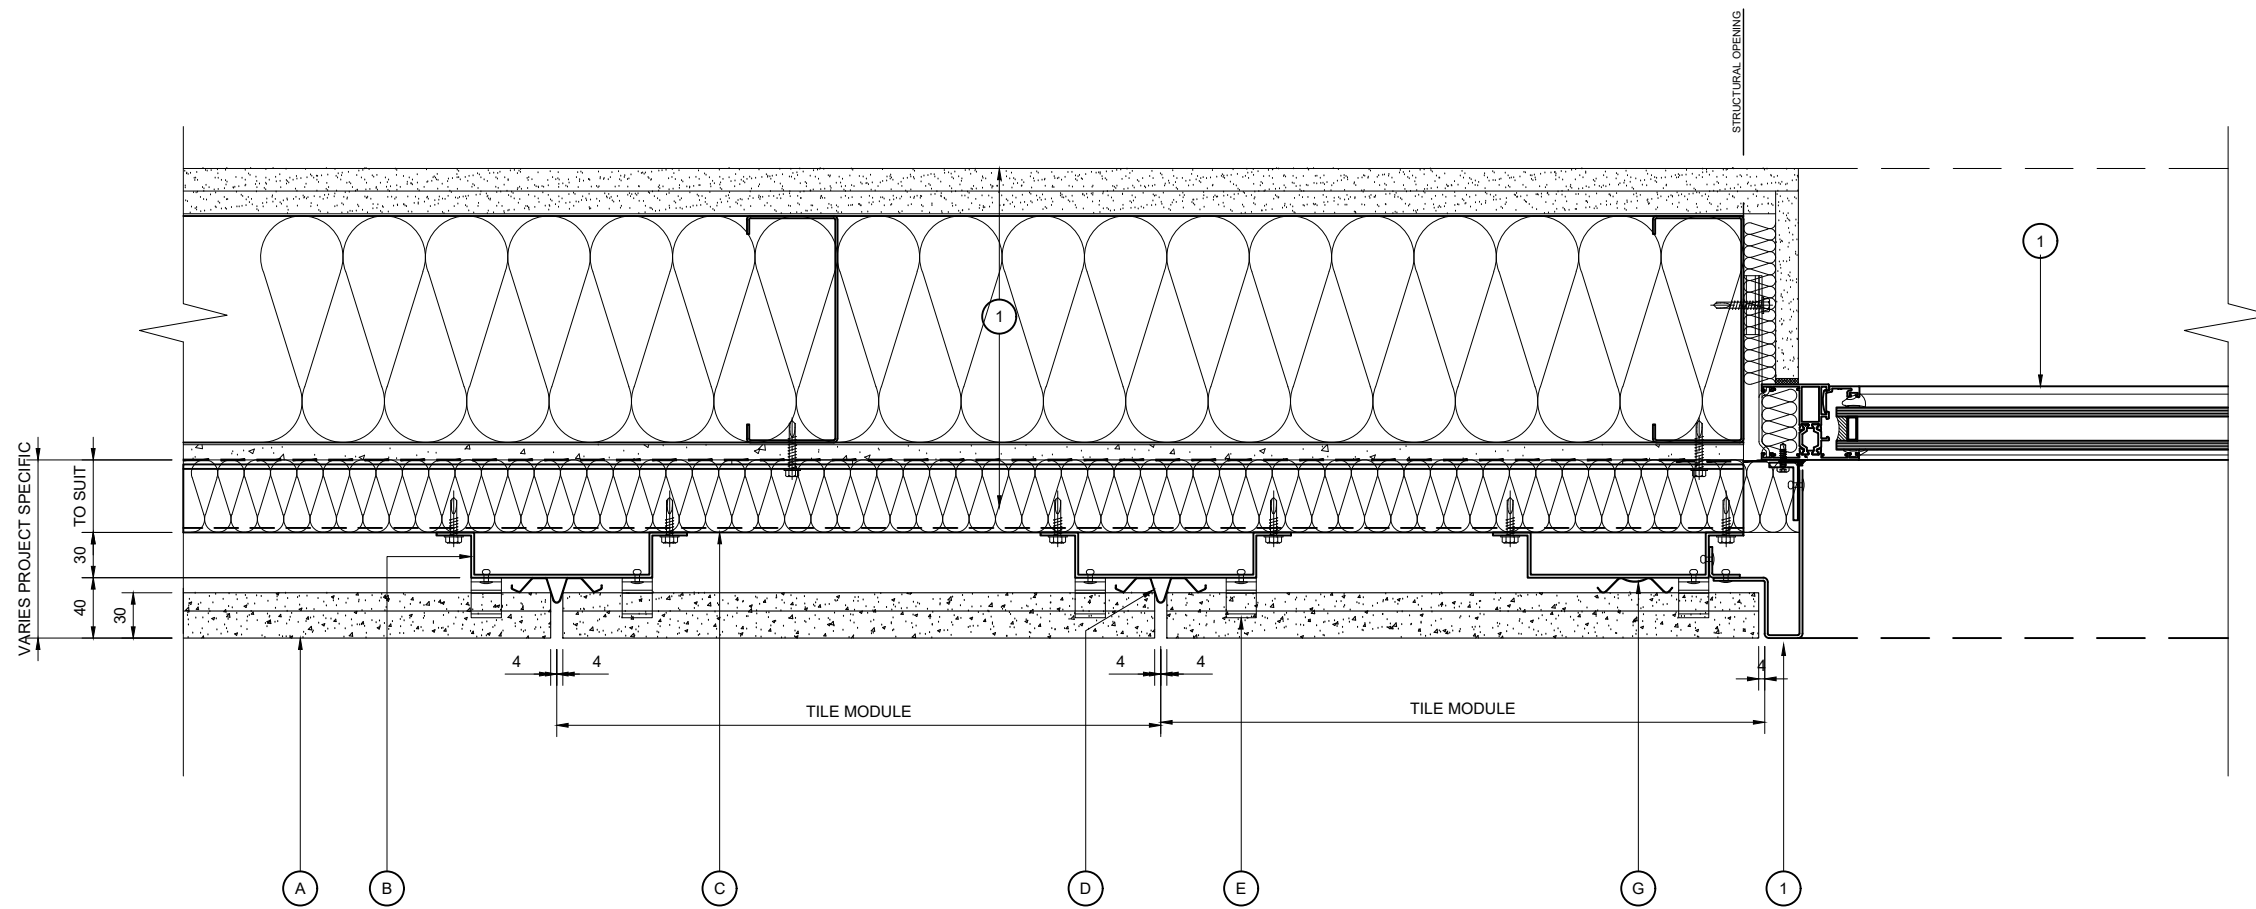

NOTE:  
THESE STANDARD DETAILS DO NOT  
INCORPORATE FIRE BARRIER  
REQUIREMENTS AROUND WINDOW  
OPENINGS AND FLOOR SLABS.  
THESE INTERFACING  
REQUIREMENTS MUST BE  
REVIEWED WITH THE LOCAL FIRE  
INSPECTOR BEFORE FINALISATION  
OF DETAILS.

WINDOW JAMB DETAIL

Rev.	Date	By	Comments
Drawing Status :			

FOR INFORMATION

Material :  
ARGETON TAMPA TILES  
E SERIES  
VERTICAL TOPHAT &  
HORIZONTAL Z TO SFS



Telling Rainscreens Ltd  
Etongate Business Centre  
Unit 101, 1A George St  
Wolverhampton  
WV2 4DP  
Tel : 01902 272008

© Telling Rainscreens Ltd  
Do not scale from this drawing. If in doubt ask

Drawing Title :  
WINDOW JAMB DETAIL


Scale :	Checked : RAC	Drawn : PSK
1 : 5	Date : Mar 2022	Date : Mar 2022

Size	Drawing No.	Rev.
A3	ARG-ED09	

KEY COMPONENT LEGEND

- (A) ARGETON TERRACOTTA TILE
- (B) VERTICAL ALUMINIUM TOPHAT SUPPORT
- (C) HORIZONTAL ALUMINIUM ZED PROFILE
- (D) ALUMINIUM DRAINAGE PROFILE
- (E) ALUMINIUM TILE CLIPS
- (F) ALUMINIUM TOP RAIL
- (G) ALUMINIUM SPRING PROFILE
- (H) ALUMINIUM HALF DRAINAGE PROFILE

- (1) INDICATIVE INTERNAL FINISHES NOT BY TELLING
- INSULATION
- BREATHER MEMBRANE
- CEMENT PARTICLE BOARD
- STEEL FRAMING SYSTEM
- INTERNAL FINISHES
- CLOSURE TRIMS / FLASHINGS

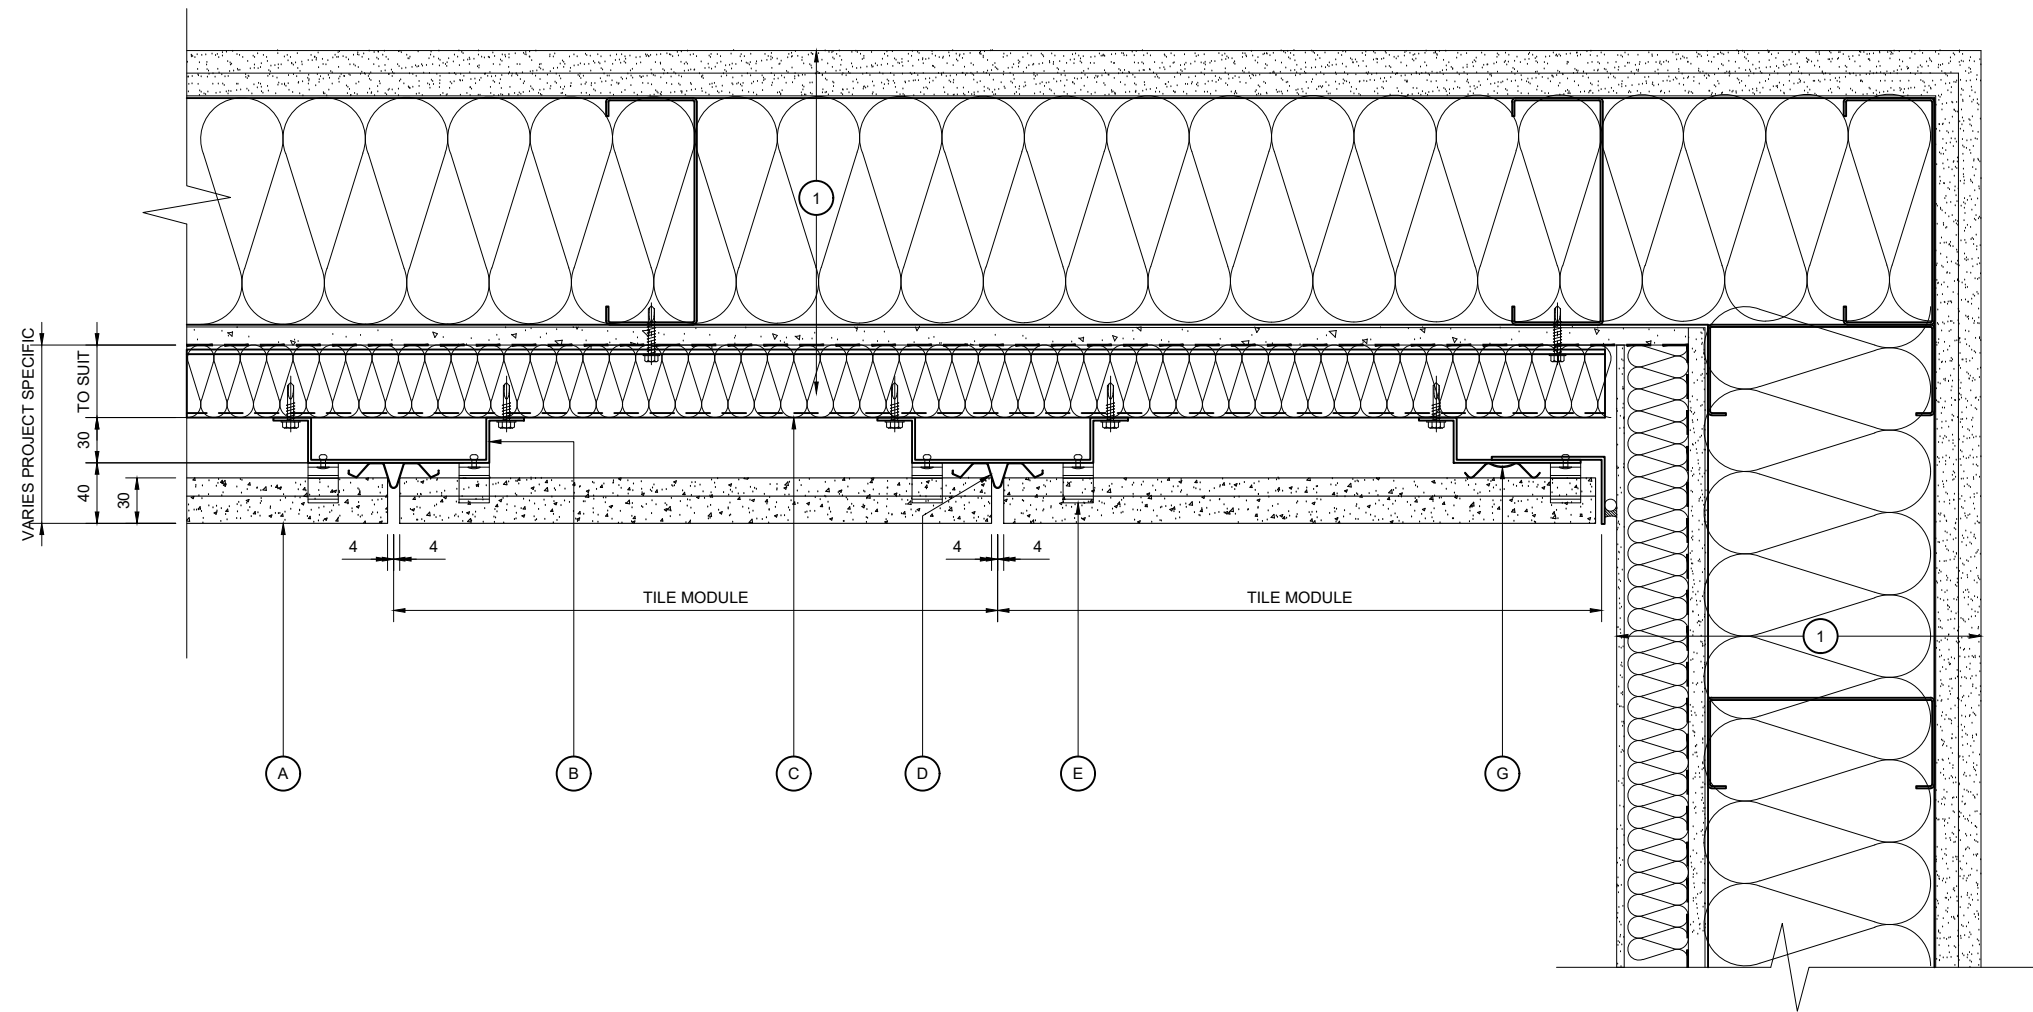

NOTE:  
THESE STANDARD DETAILS DO NOT  
INCORPORATE FIRE BARRIER  
REQUIREMENTS AROUND WINDOW  
OPENINGS AND FLOOR SLABS.  
THESE INTERFACING  
REQUIREMENTS MUST BE  
REVIEWED WITH THE LOCAL FIRE  
INSPECTOR BEFORE FINALISATION  
OF DETAILS.

CLADDING ABUTMENT DETAIL

Rev.	Date	By	Comments
Drawing Status :			

FOR INFORMATION

Material :  
ARGETON TAMPA TILES  
E SERIES  
VERTICAL TOPHAT &  
HORIZONTAL Z TO SFS




Telling Rainscreens Ltd  
Etongate Business Centre  
Unit 101, 1A George St  
Wolverhampton  
WV2 4DP  
Tel : 01902 272008

© Telling Rainscreens Ltd  
Do not scale from this drawing. If in doubt ask

Drawing Title :  
CLADDING ABUTMENT  
DETAIL

Scale :	Checked : RAC	Drawn : PSK
1 : 5	Date : Mar 2022	Date : Mar 2022
Size	Drawing No.	Rev.
A3	ARG-ED10	

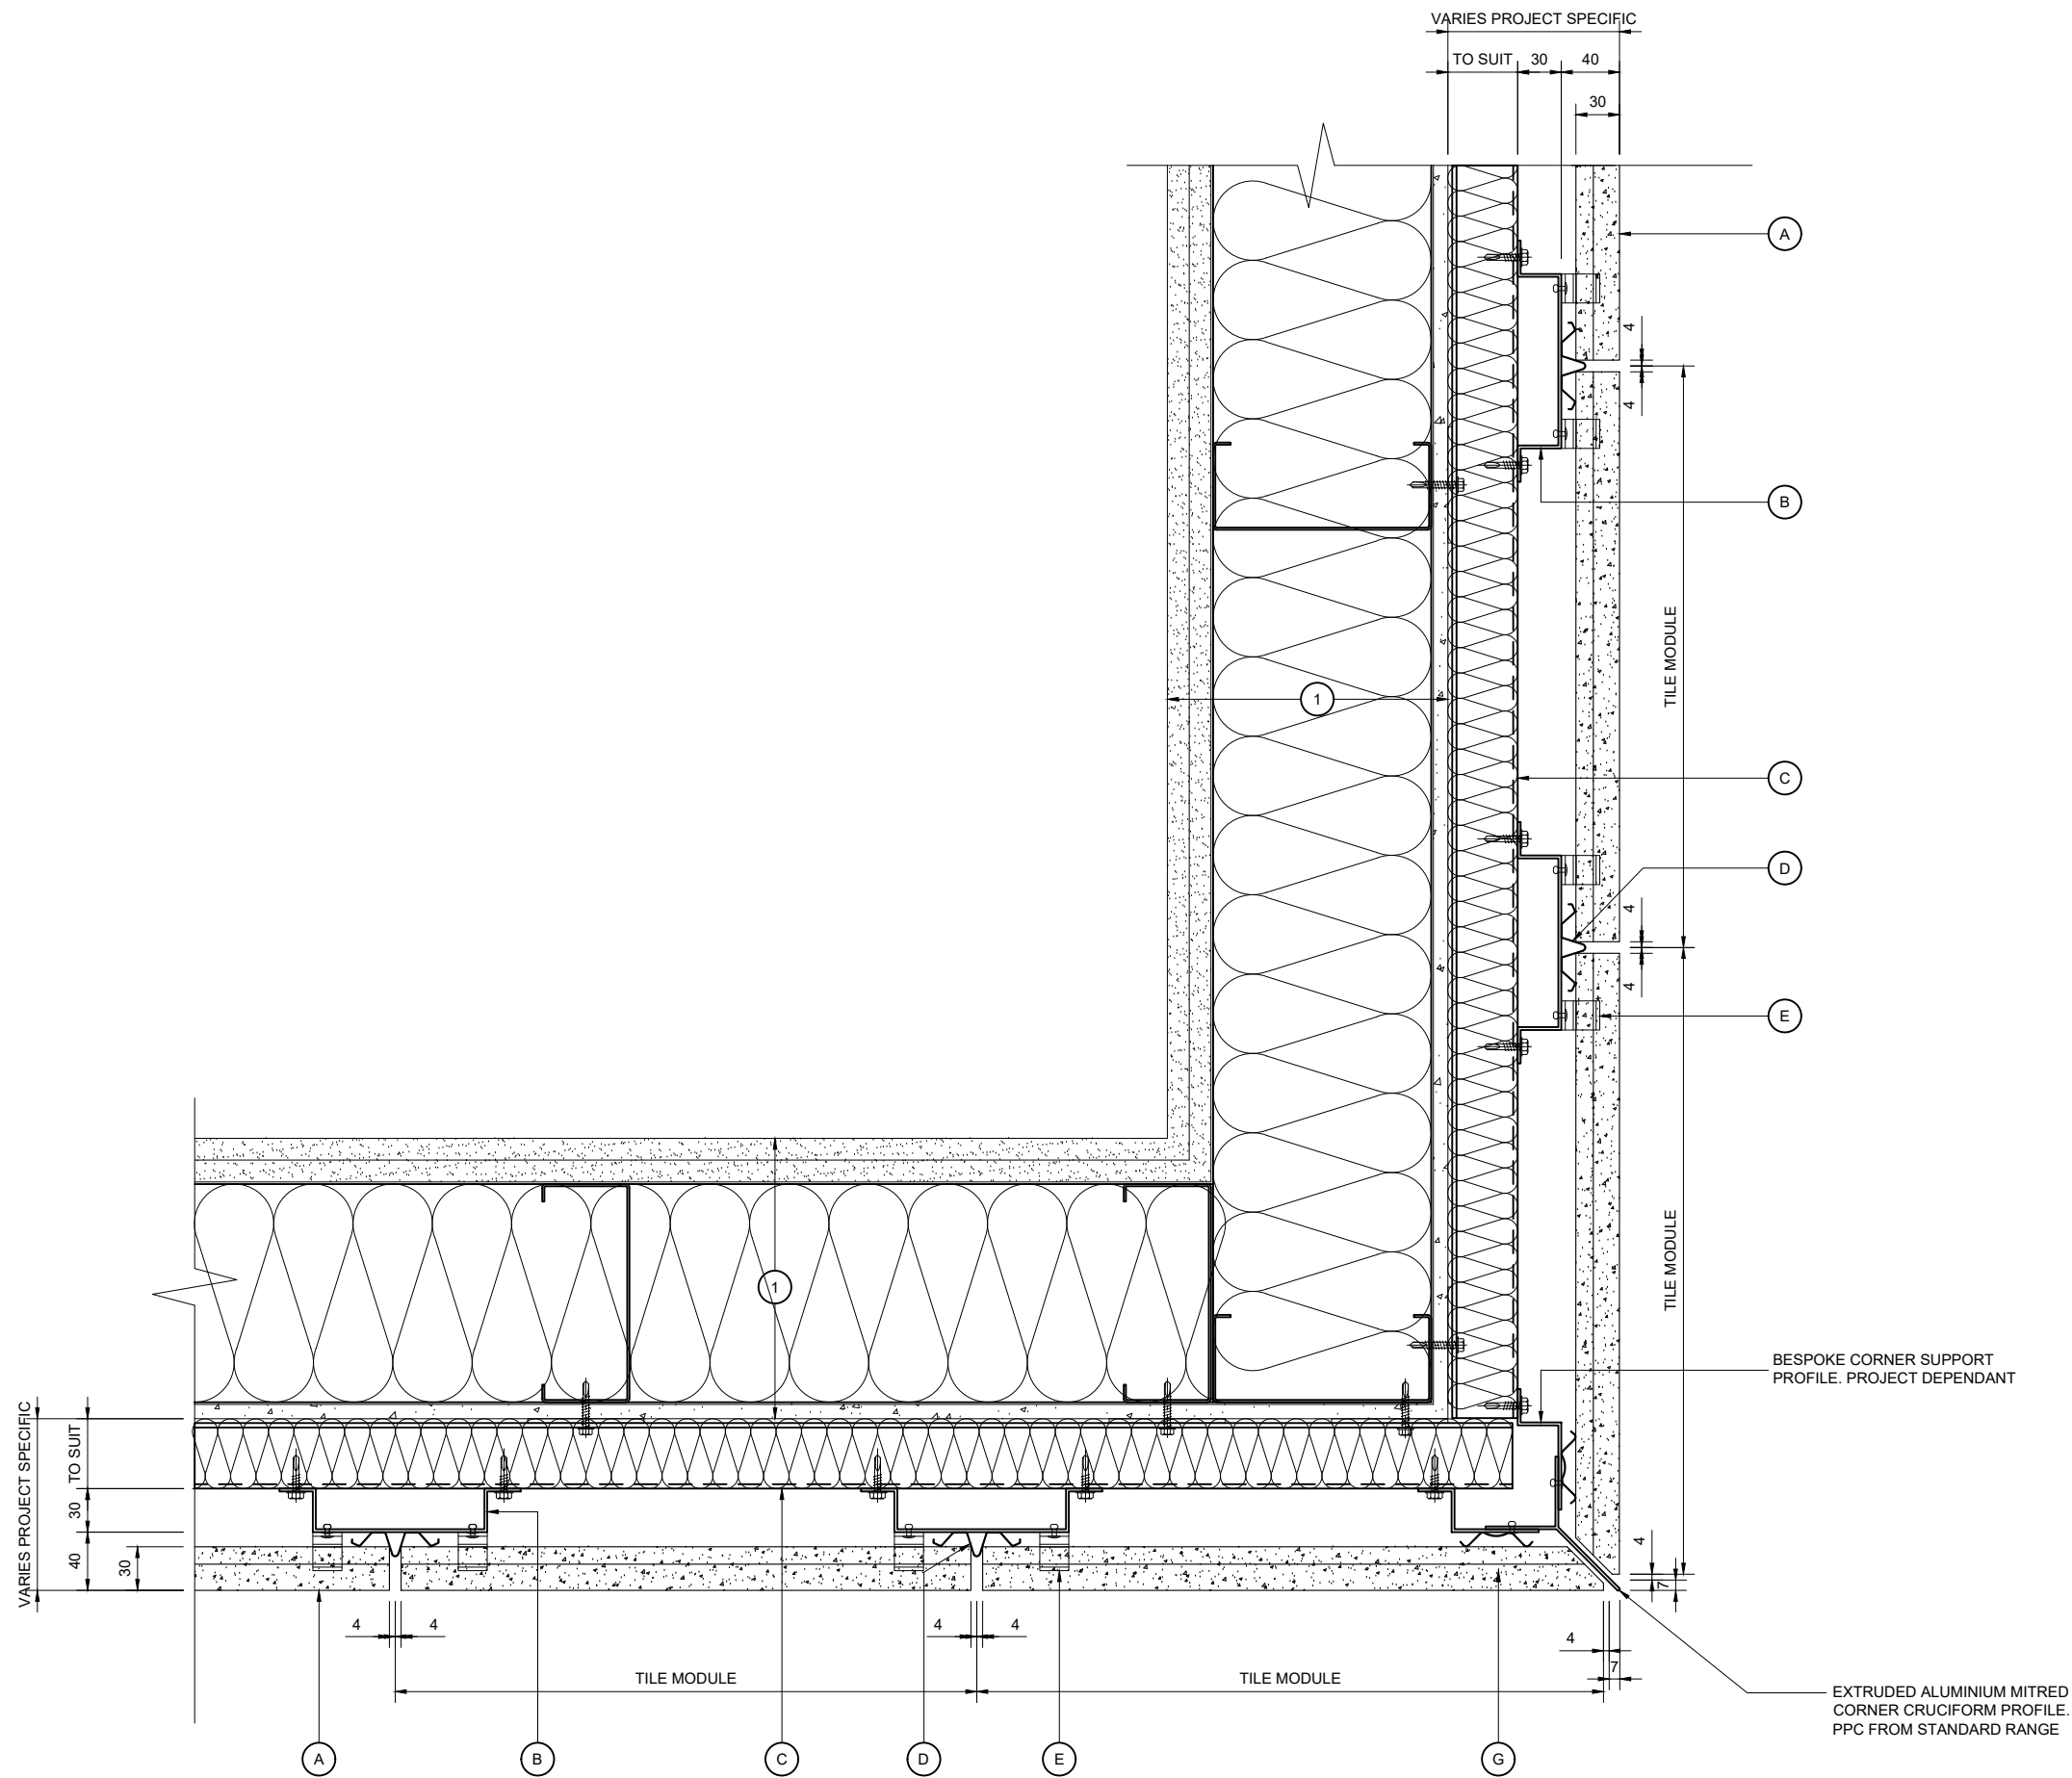

**KEY COMPONENT LEGEND**

- (A) ARGETON TERRACOTTA TILE
- (B) VERTICAL ALUMINIUM TOPHAT SUPPORT
- (C) HORIZONTAL ALUMINIUM ZED PROFILE
- (D) ALUMINIUM DRAINAGE PROFILE
- (E) ALUMINIUM TILE CLIPS
- (F) ALUMINIUM TOP RAIL
- (G) ALUMINIUM SPRING PROFILE
- (H) ALUMINIUM HALF DRAINAGE PROFILE

- (1) INDICATIVE INTERNAL FINISHES NOT BY TELLING

- INSULATION
- BREATHER MEMBRANE
- CEMENT PARTICLE BOARD
- STEEL FRAMING SYSTEM
- INTERNAL FINISHES
- CLOSURE TRIMS / FLASHINGS

Rev.	Date	By	Comments
Drawing Status :			

FOR INFORMATION

Material :  
 ARGETON TAMPA TILES  
 E SERIES  
 VERTICAL TOPHAT &  
 HORIZONTAL Z TO SFS



Telling Rainscreens Ltd  
 Etongate Business Centre  
 Unit 101, 1A George St  
 Wolverhampton  
 WV2 4DP  
 Tel : 01902 272008

© Telling Rainscreens Ltd  
 Do not scale from this drawing. If in doubt ask

Drawing Title :  
 MITRED EXTERNAL CORNER  
 DETAIL

Scale :	Checked : RAC	Drawn : PSK
1 : 5	Date : Mar 2022	Date : Mar 2022

Size	Drawing No.	Rev.
A3	ARG-ED11	

NOTE:  
 THESE STANDARD DETAILS DO NOT  
 INCORPORATE FIRE BARRIER  
 REQUIREMENTS AROUND WINDOW  
 OPENINGS AND FLOOR SLABS.  
 THESE INTERFACING  
 REQUIREMENTS MUST BE  
 REVIEWED WITH THE LOCAL FIRE  
 INSPECTOR BEFORE FINALISATION  
 OF DETAILS.

MITRED EXTERNAL CORNER DETAIL