

ALL ELEVATIONS ARE VIEWED FROM OUTSIDE UNLESS OTHERWISE STATED

CONTRACT NUMBER :

STANDARD TILE COLOURS

- REDS**
 SALMON PASTEL RED
 TUSCAN RED
 NATURAL RED
 TIZIAN RED
 BURGUNDY
 LIGHT BROWN
 COFFEE
 RED BROWN
 CHOCOLATE





- GREYS**
 BRIGHT GREY
 SILVER GREY
 LIGHT GREY
 PLATINUM GREY
 GRANITE GREY
 IRON GREY
 FERRO GREY
 BASALT
 VOLCANO GREY
 VOLCANO BLACK

- CREAMS**
 PEARL WHITE
 CREAM
 CARRARA WHITE
 APRICOT BEIGE
 SAND
 SAHARA YELLOW

- OTHERS**
 GLACIER BLUE

JOINT SIZES

VERTICAL TILE JOINTS = 4 & 8mm
 HORIZONTAL TILE JOINTS = 12mm

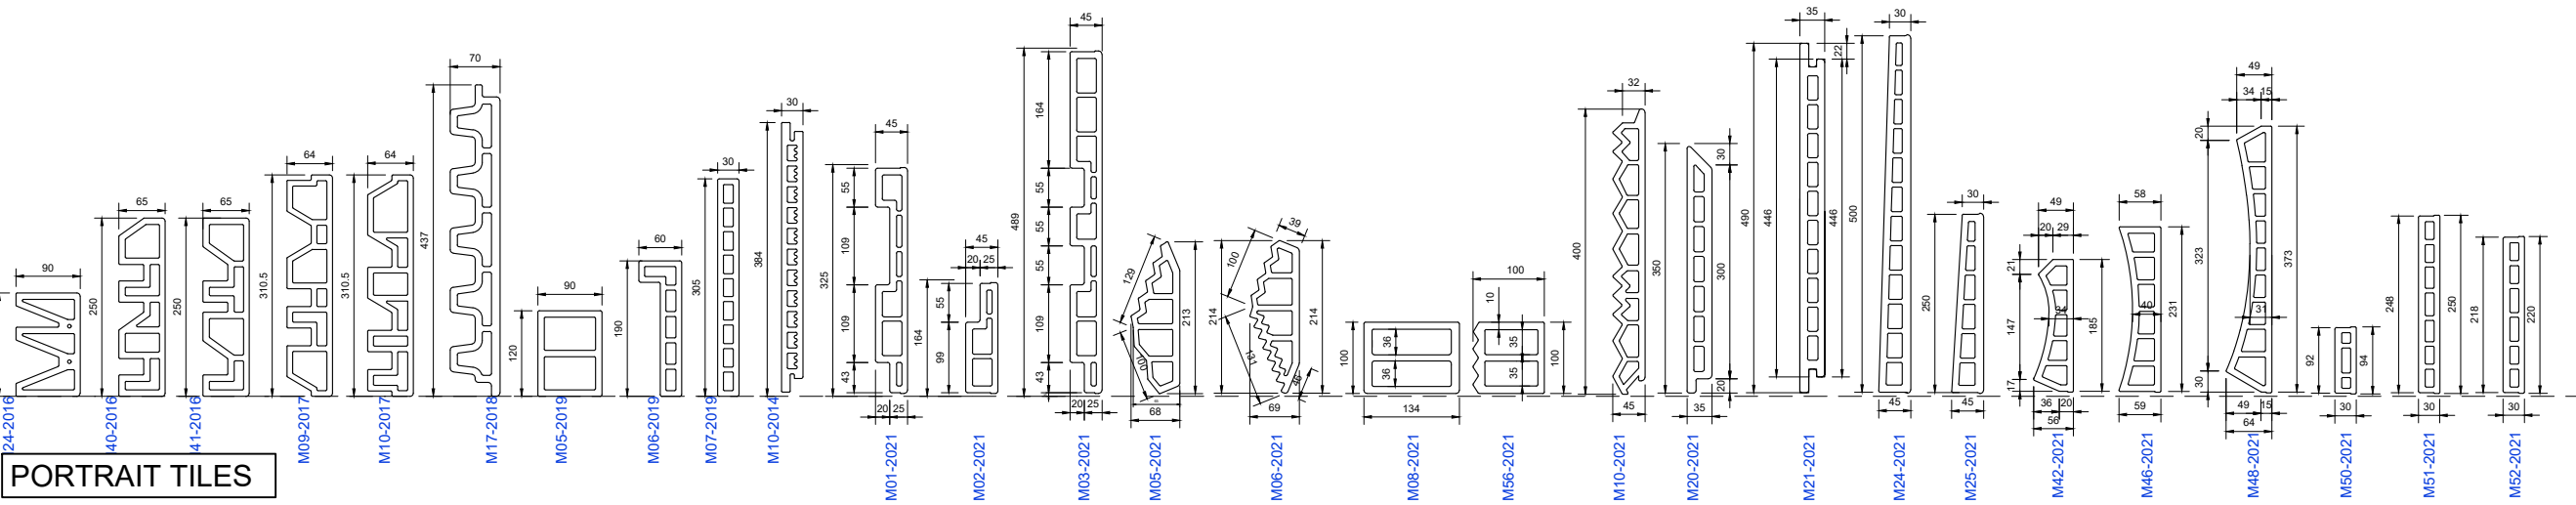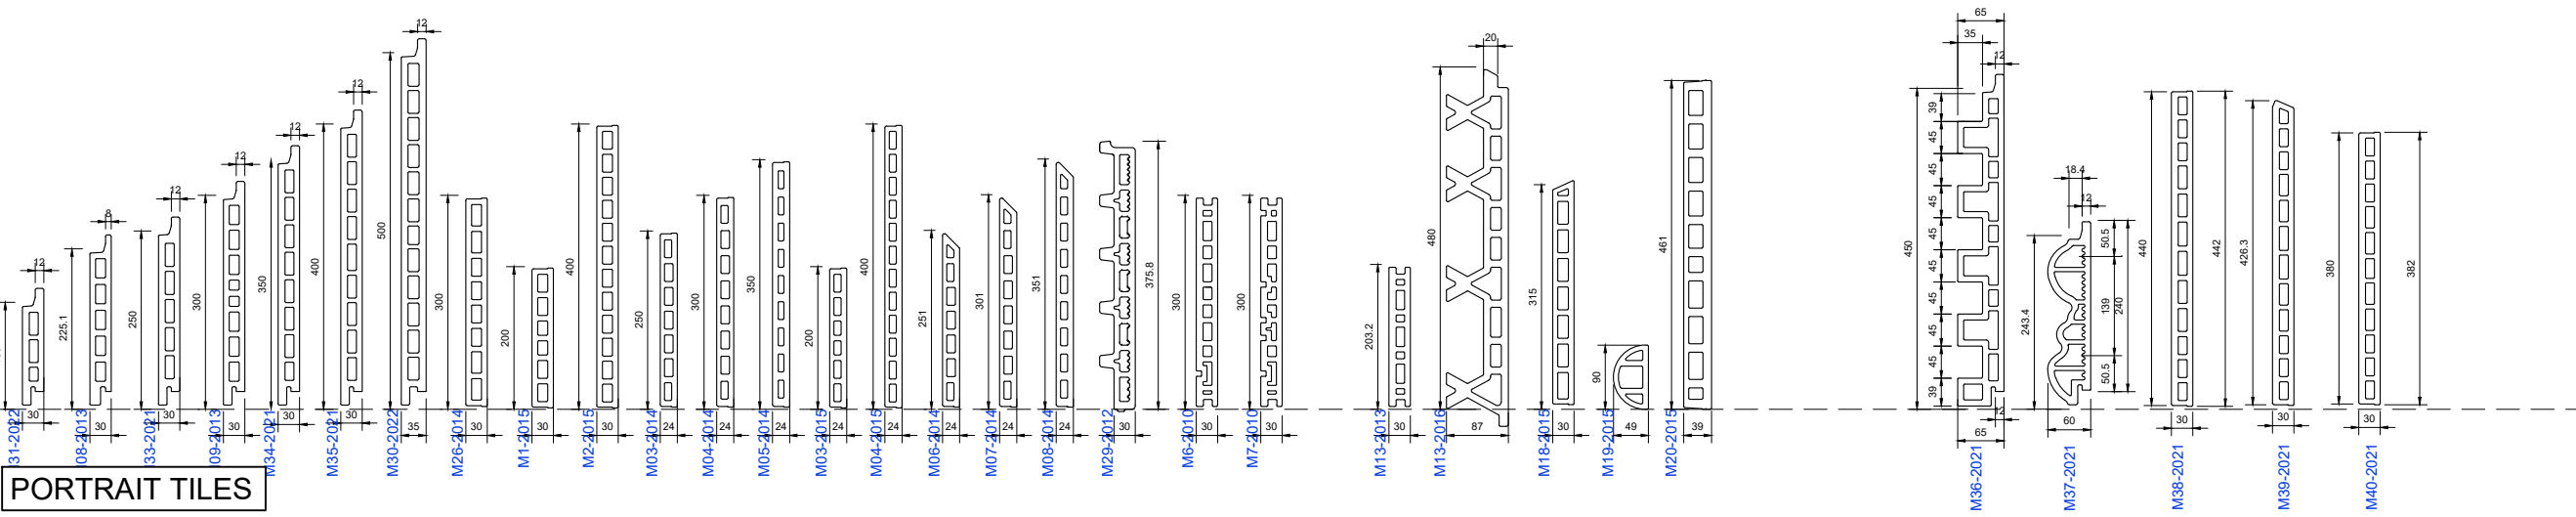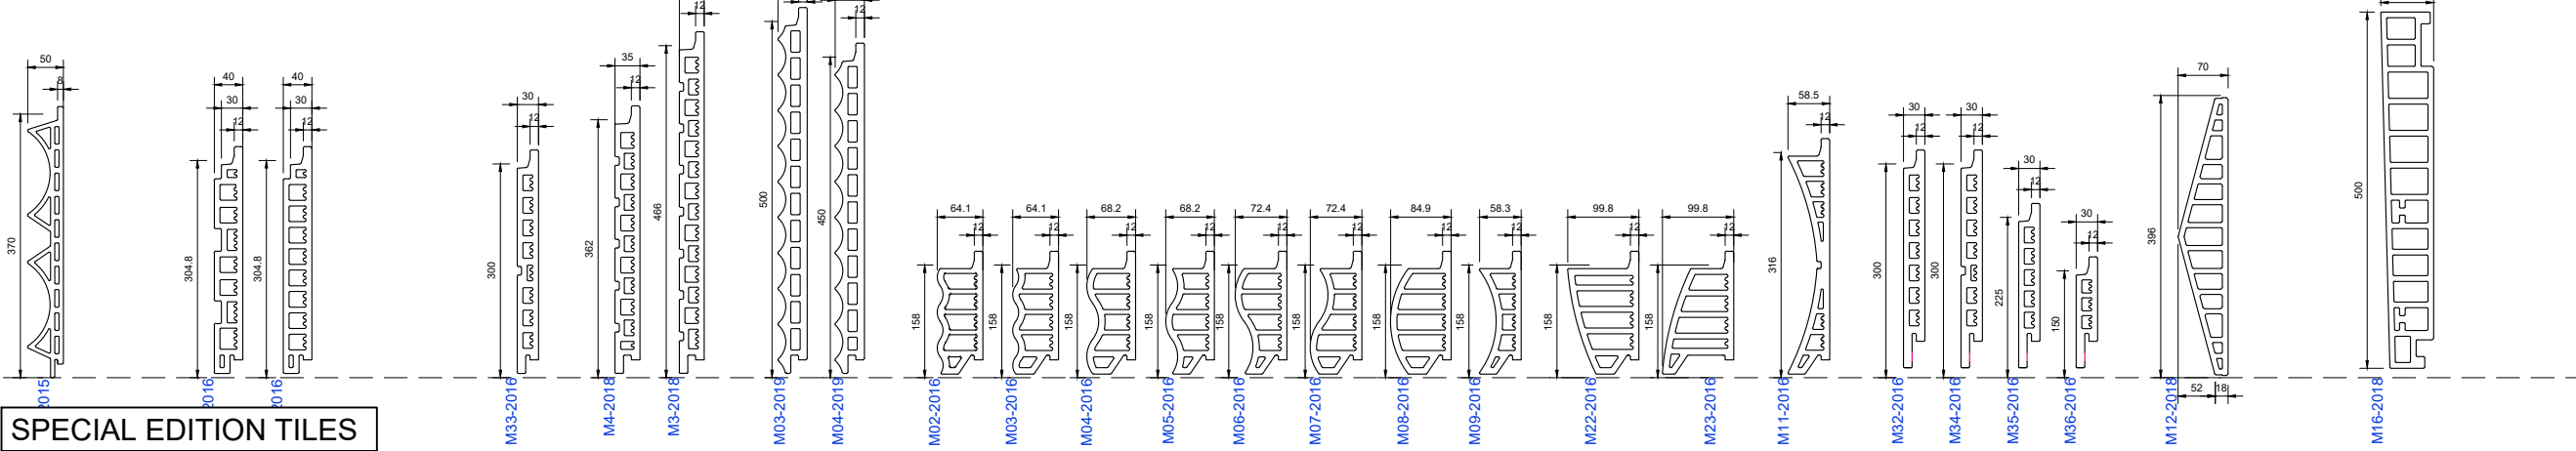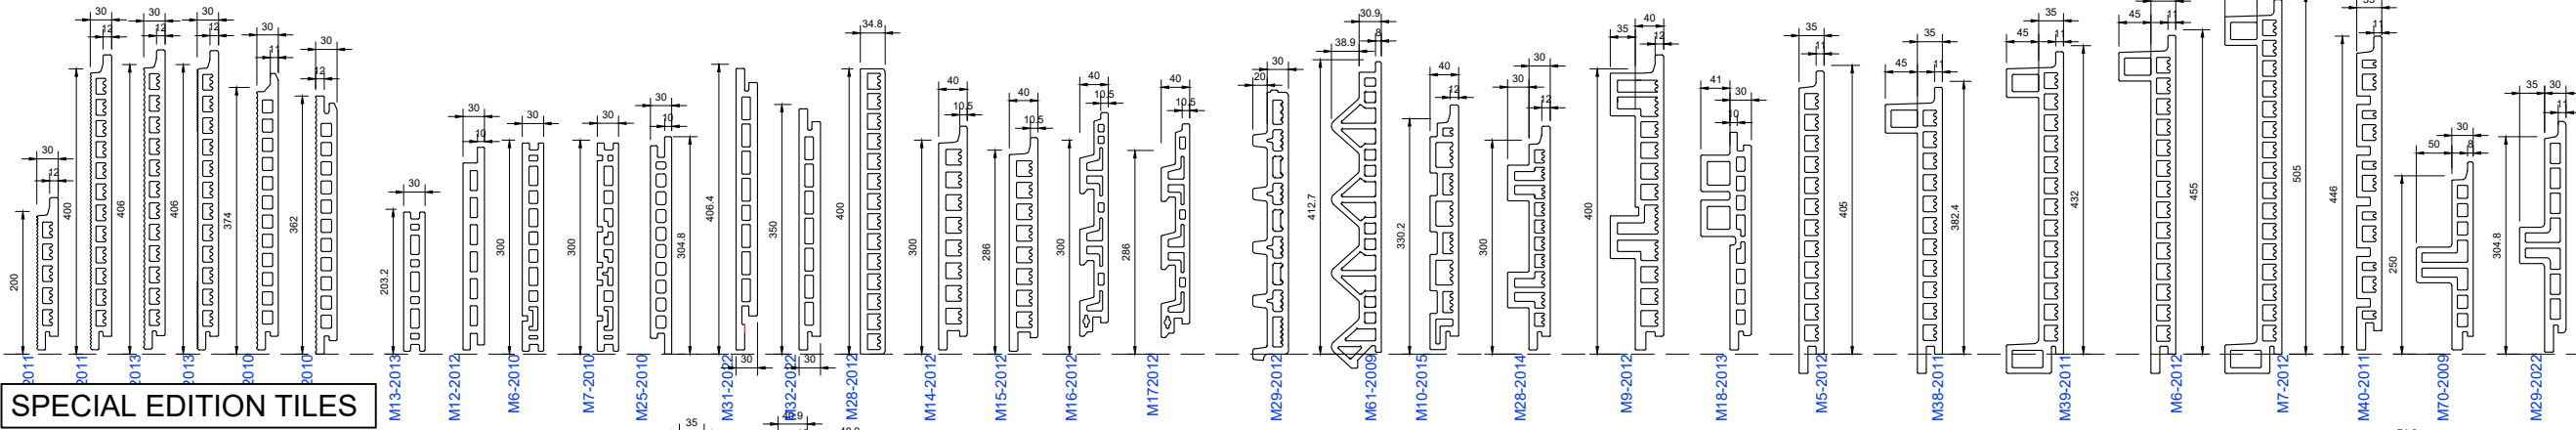

Rev.	Date	By	Comments

Drawing Status :

Contract :
ARGETON TERRACOTTA

Telling Rainscreens Ltd
 Etongate Business Centre
 Unit 101, 1A George St
 Wolverhampton
 WV2 4DP
 Tel: 01902 272008

© Telling Rainscreens Ltd
 Do not scale from this drawing. If in doubt ask

Drawing Title :
PORTRAIT TILES & SPECIAL EDITIONS

Scale : 1 : 10	Checked : Date :	Drawn : Date : SEP 2022
--------------------------	---------------------	----------------------------

Size	Drawing No.	Rev.
A3	ARG-DIES 2	