

STEINMANN GROUP  
Lithodecor Fassaden GmbH  
Mylauer Str. 39  
08491 Netzschkau  
Tel. +49 (0) 3765 380 45 10  
www.lithodecor.de

Object:  
STANDARD DETAIL

Client:  
-

System:  
Litho Stone

Materials:  
NATURAL STONE

Page:  
L2-0110


Drawn by:  
mf


Date:  
31.01.2022

Index:  
-

Scale:  
1:2,5

# GENERAL SECTION VERTICAL

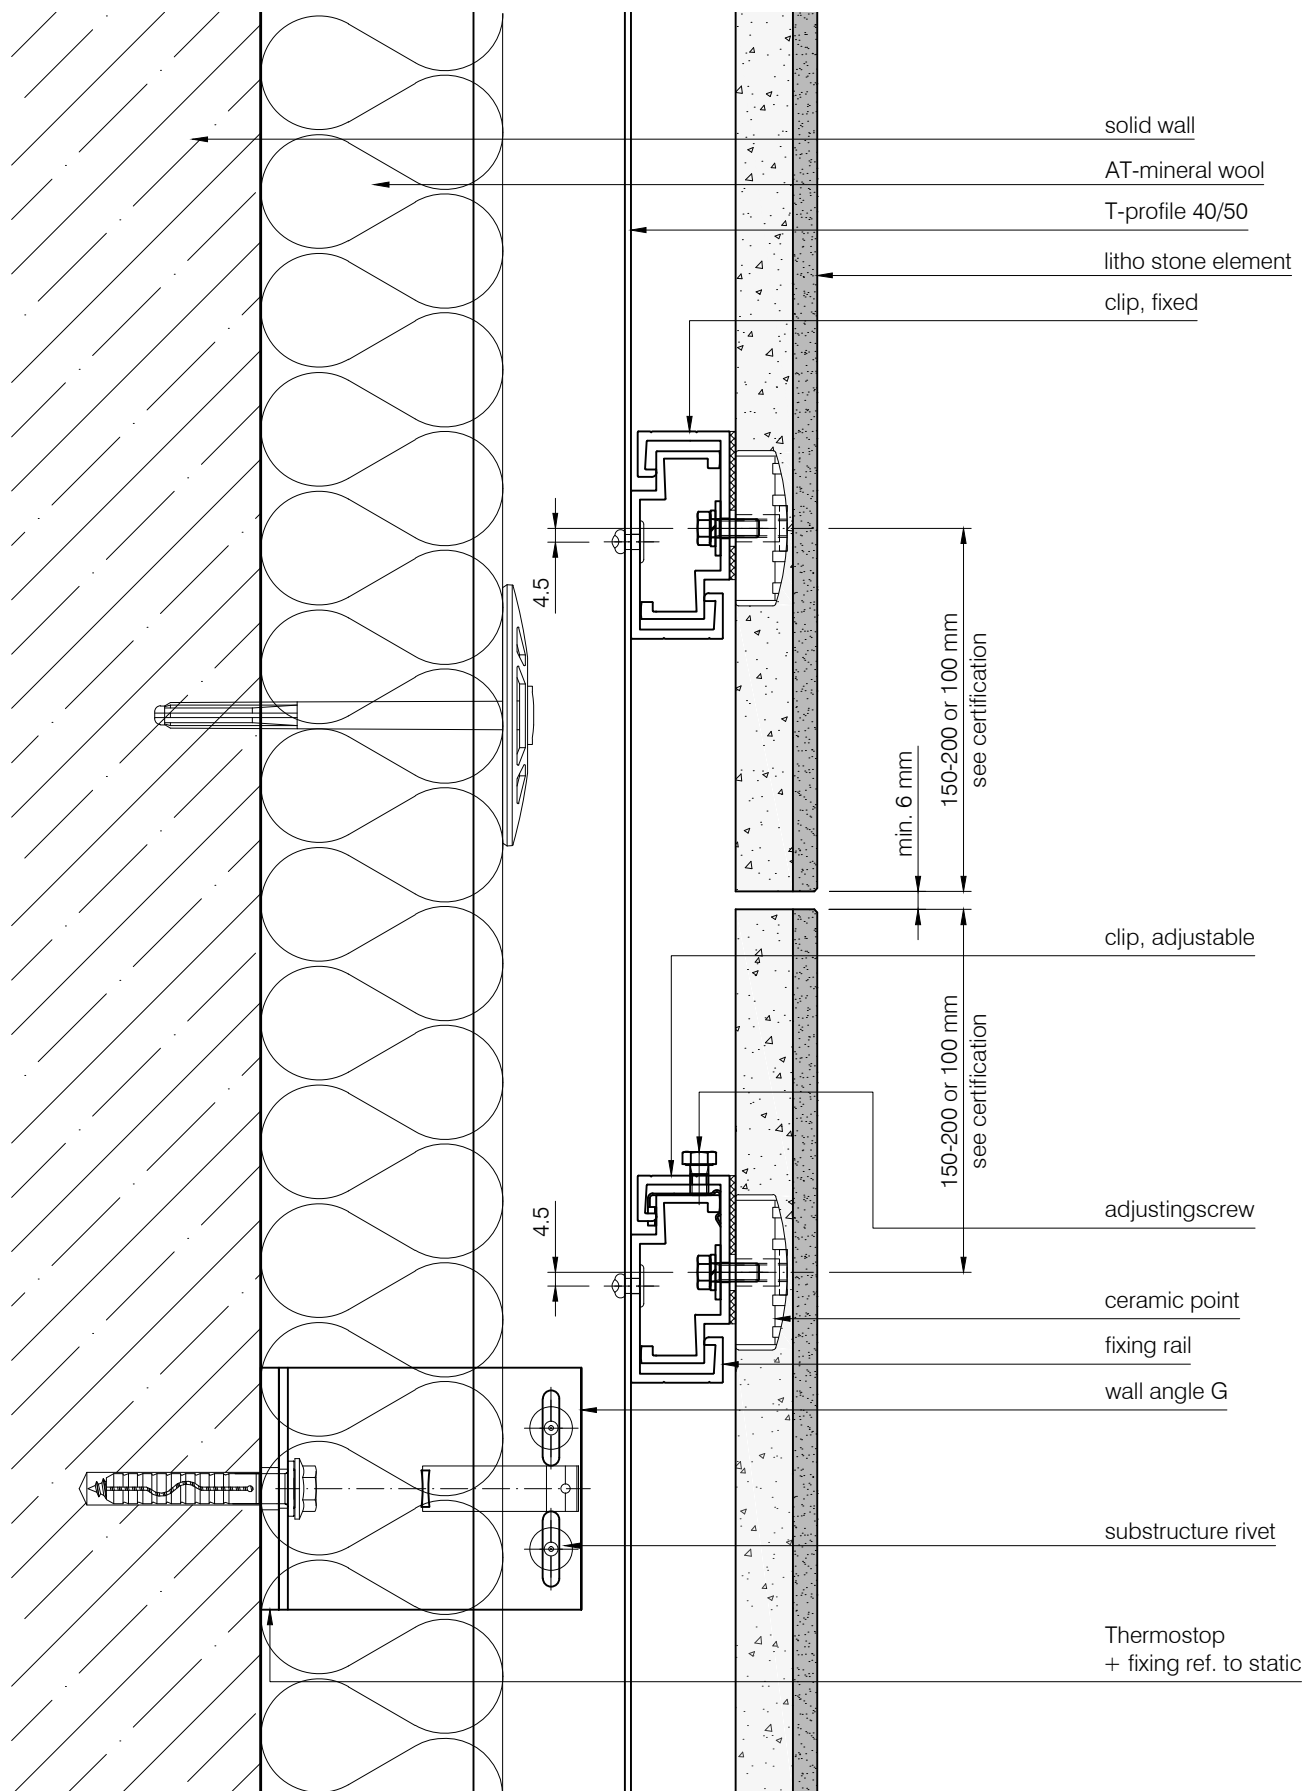

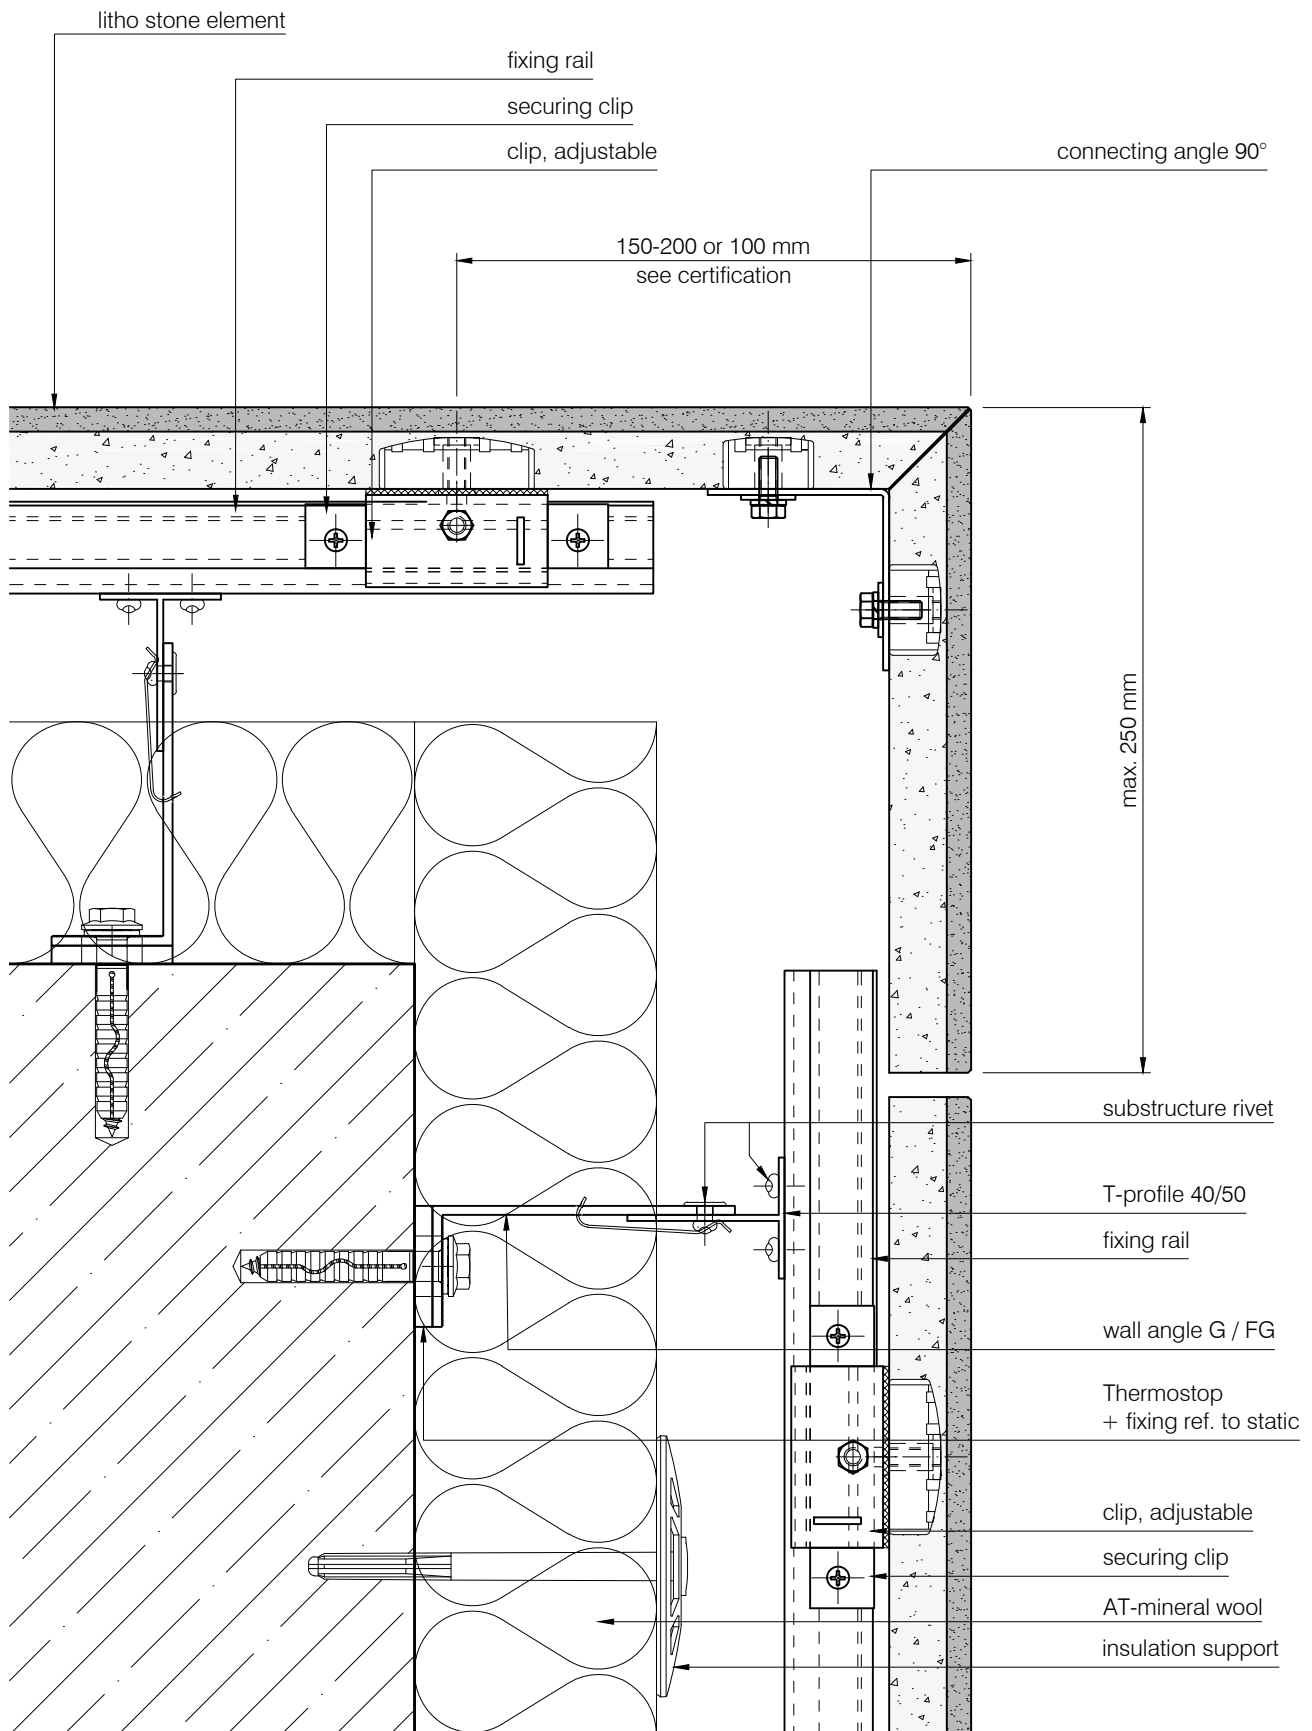

STEINMANN GROUP  
Lithodecor Fassaden GmbH  
Mylauer Str. 39  
08491 Netzschkau  
Tel. +49 (0) 3765 380 45 10  
www.lithodecor.de

Object: STANDARD DETAIL

Client: -


System: Litho Stone

Materials: NATURAL STONE

Page: L2-0310

Drawn by: mf Index: -

Date: 31.01.2022 Scale: 1:2,5

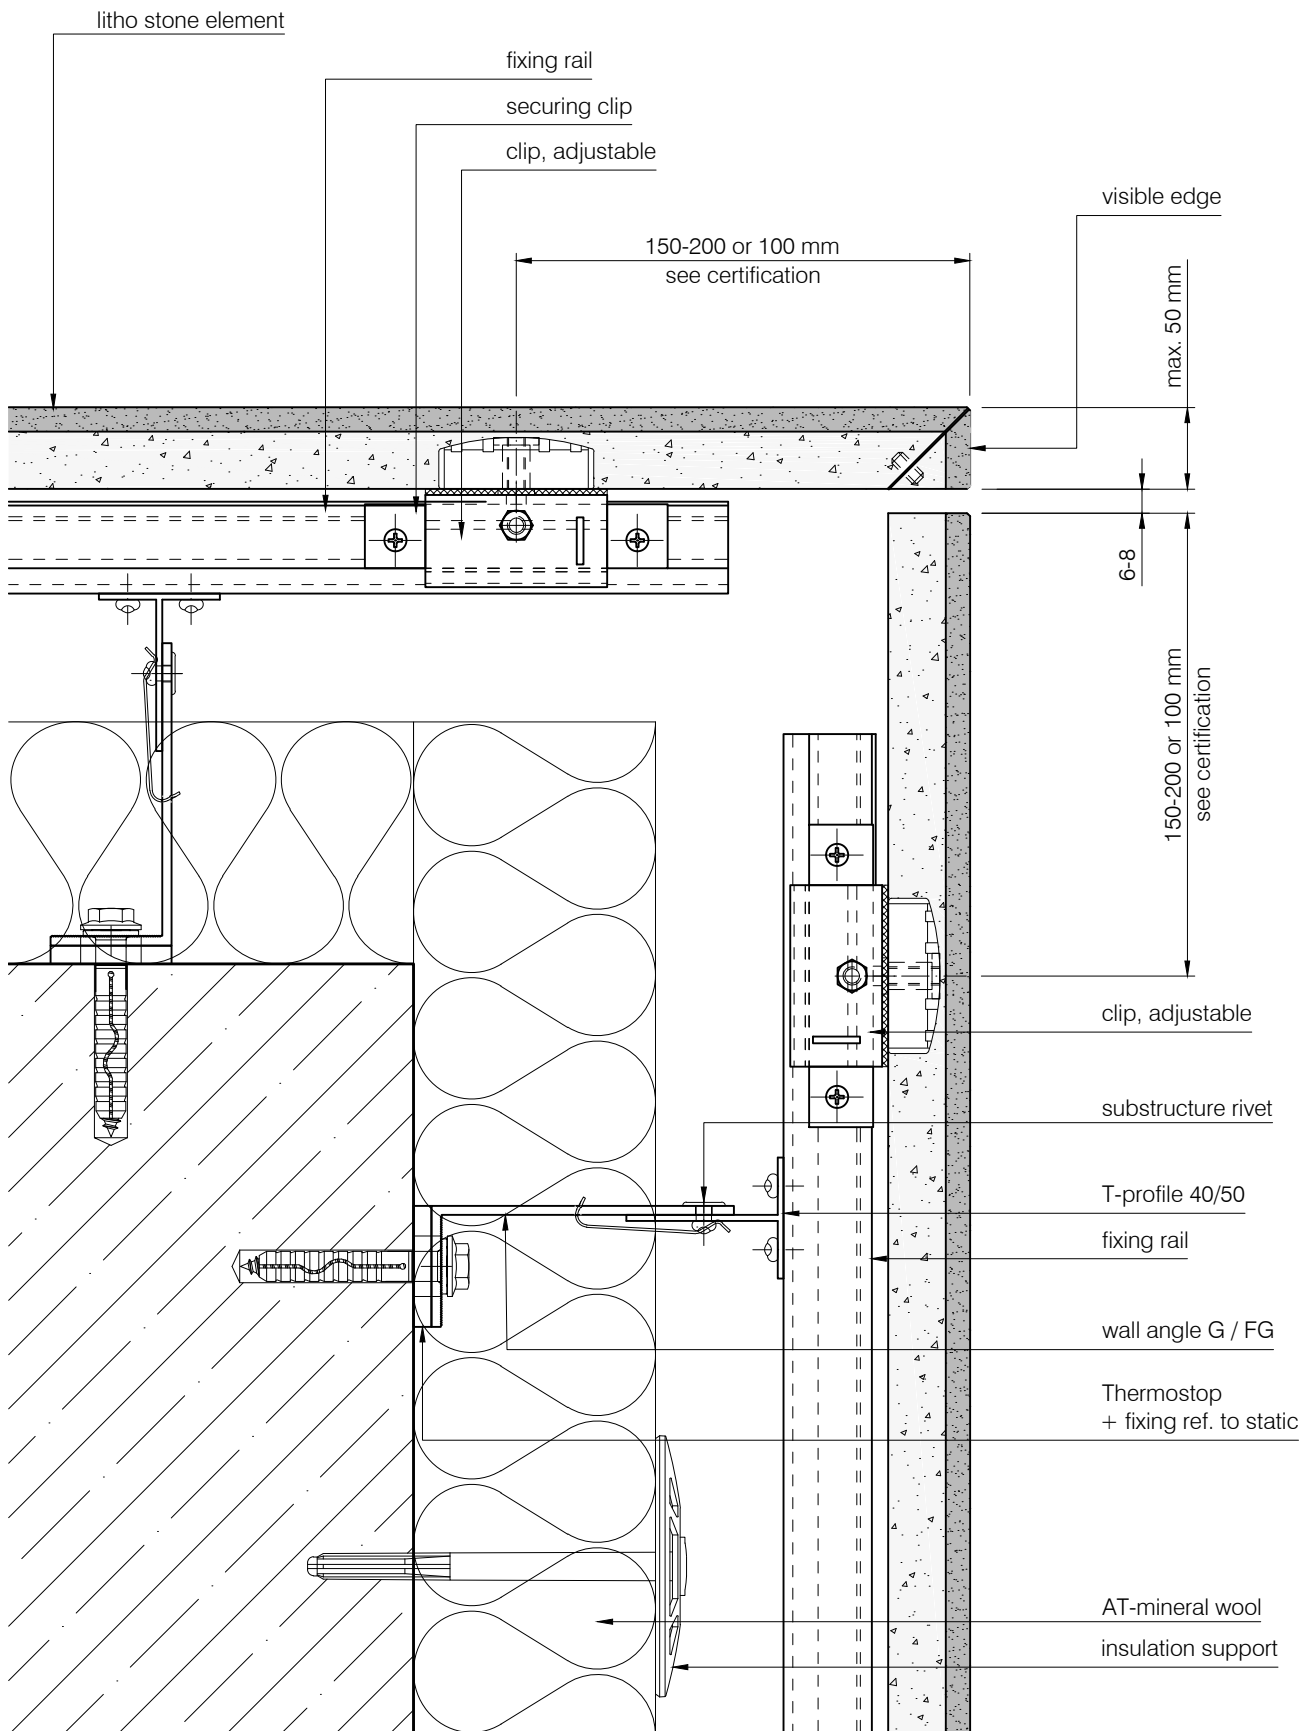

STEINMANN GROUP  
Lithodecor Fassaden GmbH  
Mylauer Str. 39  
08491 Netzschkau  
Tel. +49 (0) 3765 380 45 10  
www.lithodecor.de

Object: STANDARD DETAIL

Client: -


System: Litho Stone

Materials: NATURAL STONE

Page: L2-0320

Drawn by: mf Index: -

Date: 31.01.2022 Scale: 1:2,5

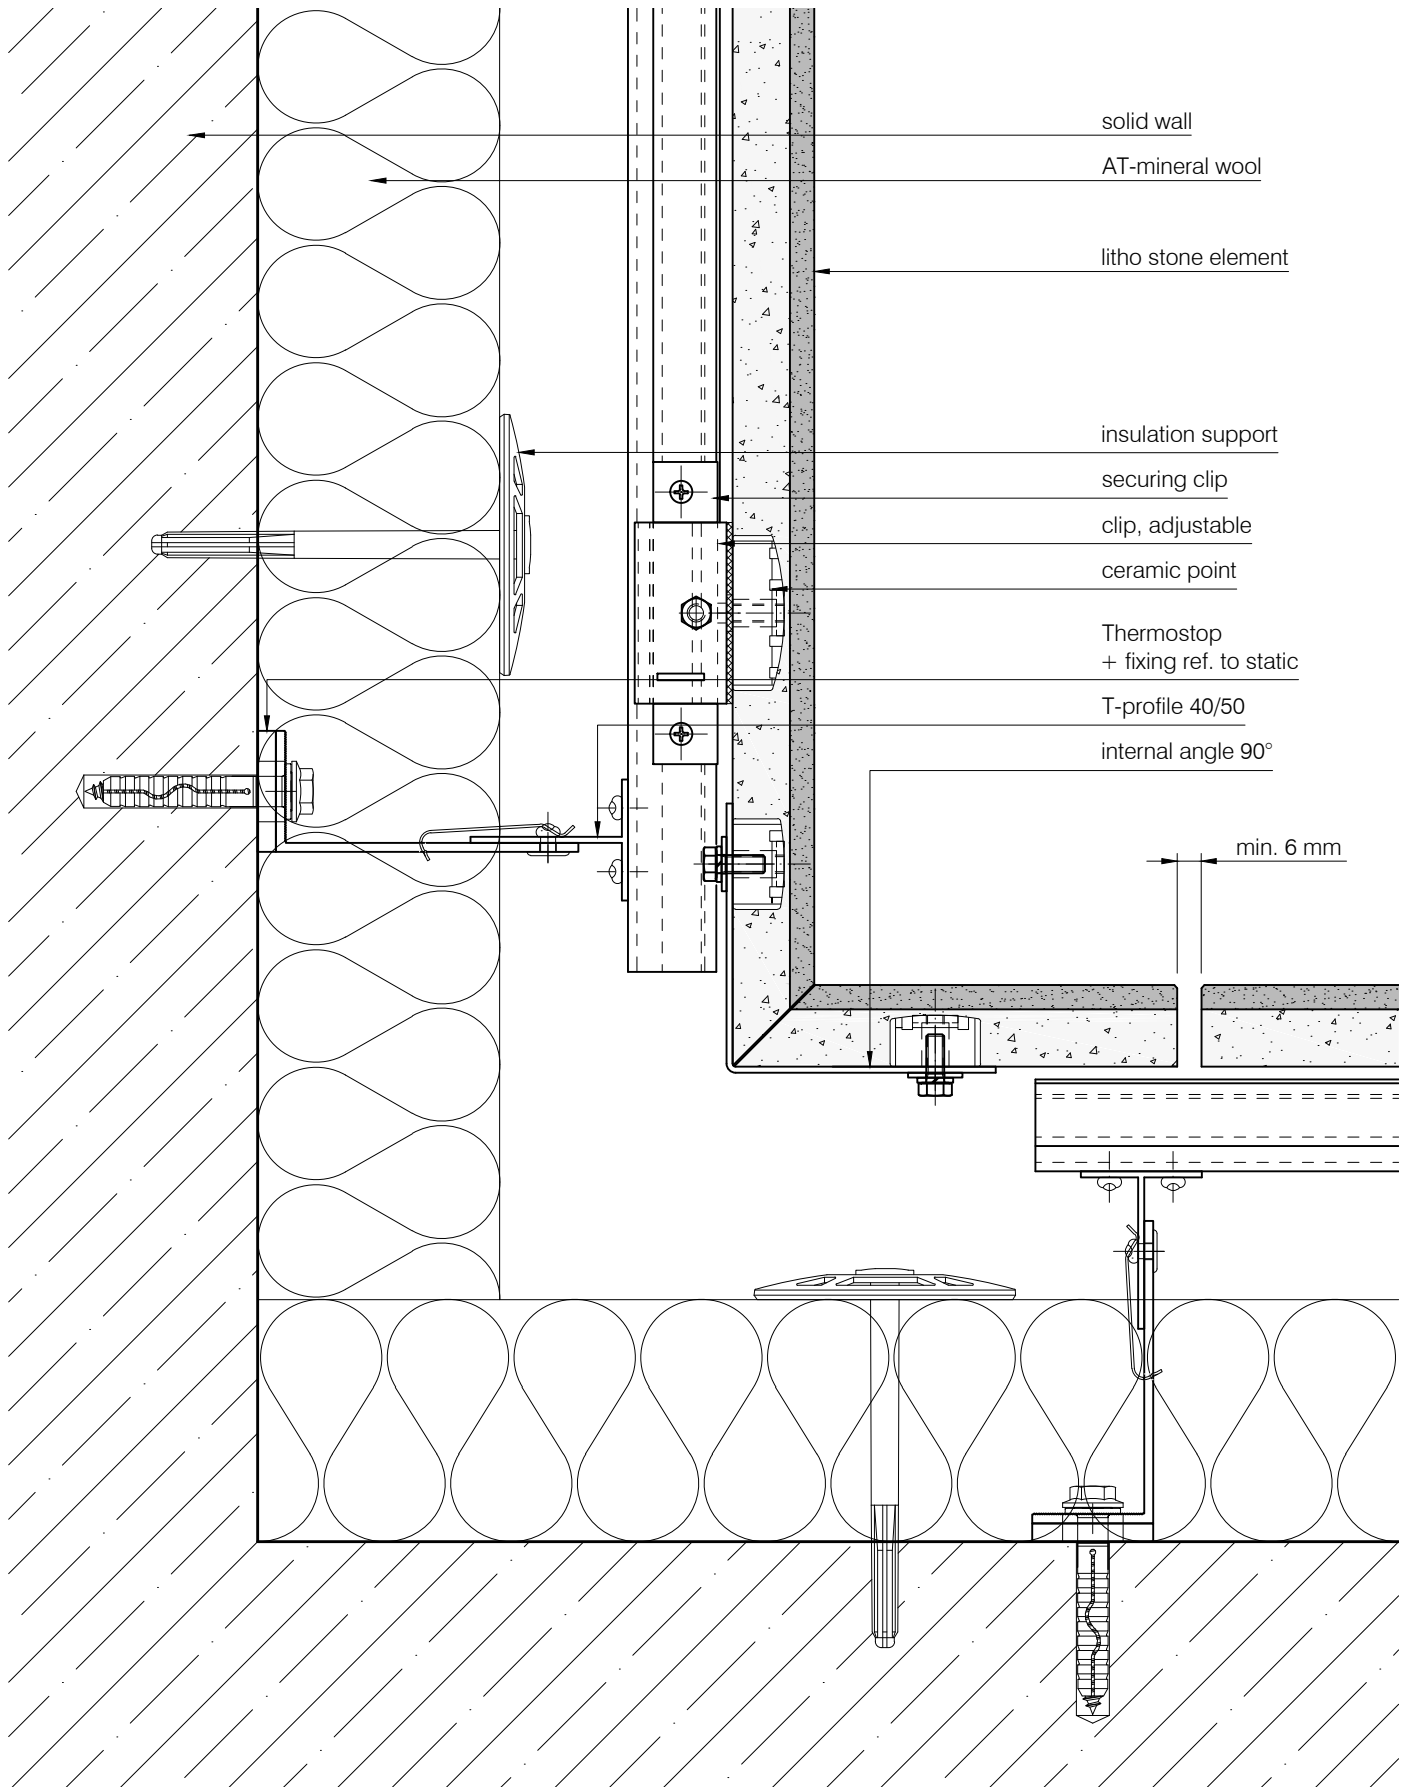

STEINMANN GROUP  
Lithodecor Fassaden GmbH  
Mylauer Str. 39  
08491 Netzschkau  
Tel. +49 (0) 3765 380 45 10  
www.lithodecor.de

Object: STANDARD DETAIL

Client: -


System: Litho Stone

Materials: NATURAL STONE

Page: L2-0410

Drawn by: mf Index: -

Date: 31.01.2022 Scale: 1:2,5

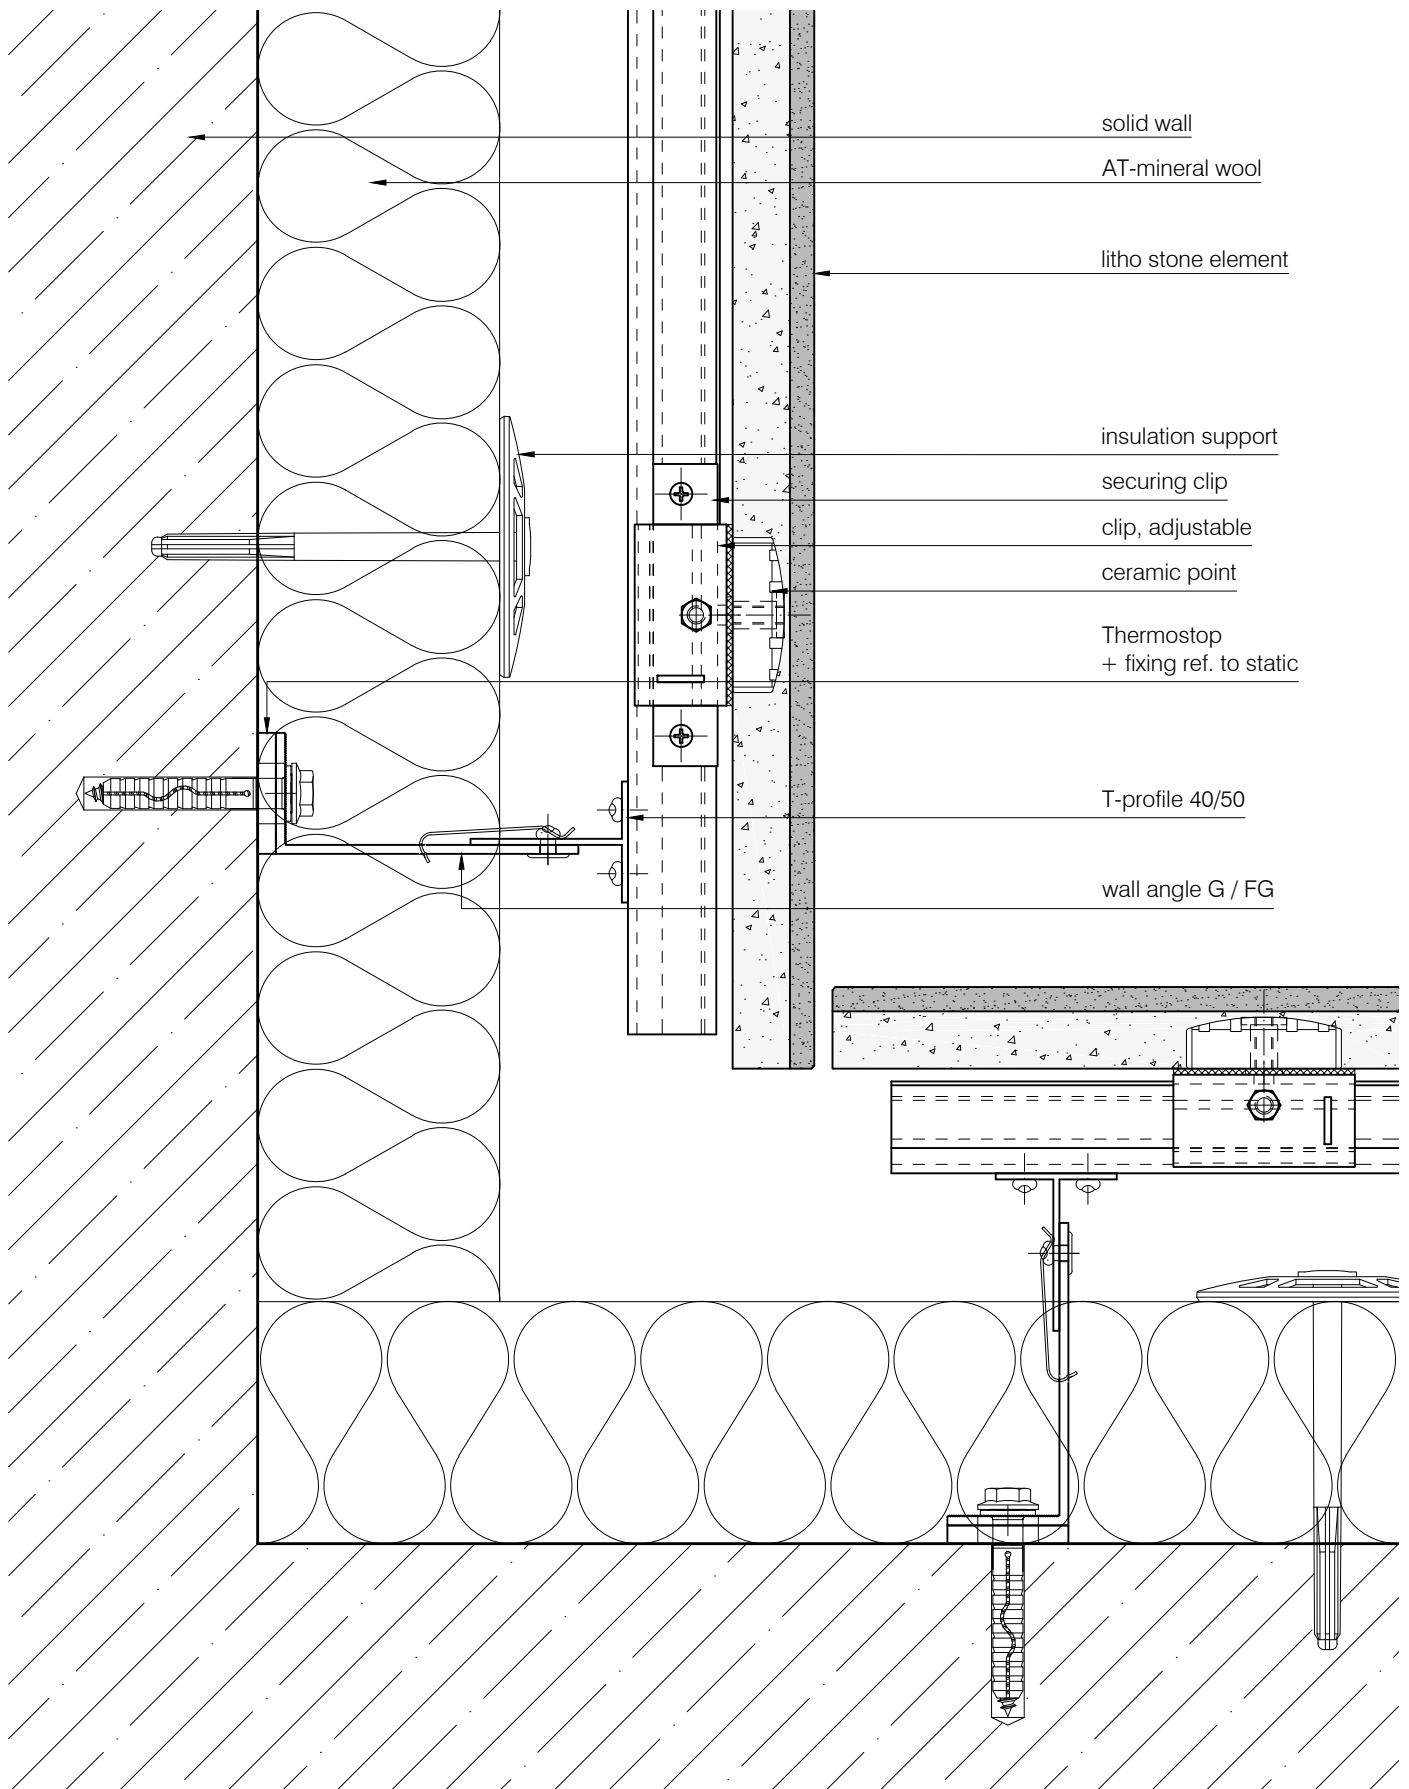

STEINMANN GROUP  
Lithodecor Fassaden GmbH  
Mylauer Str. 39  
08491 Netzschkau  
Tel. +49 (0) 3765 380 45 10  
www.lithodecor.de

Object: STANDARD DETAIL

Client: -


System: Litho Stone

Materials: NATURAL STONE

Page: L2-0420

Drawn by: mf Index: -

Date: 31.01.2022 Scale: 1:2,5

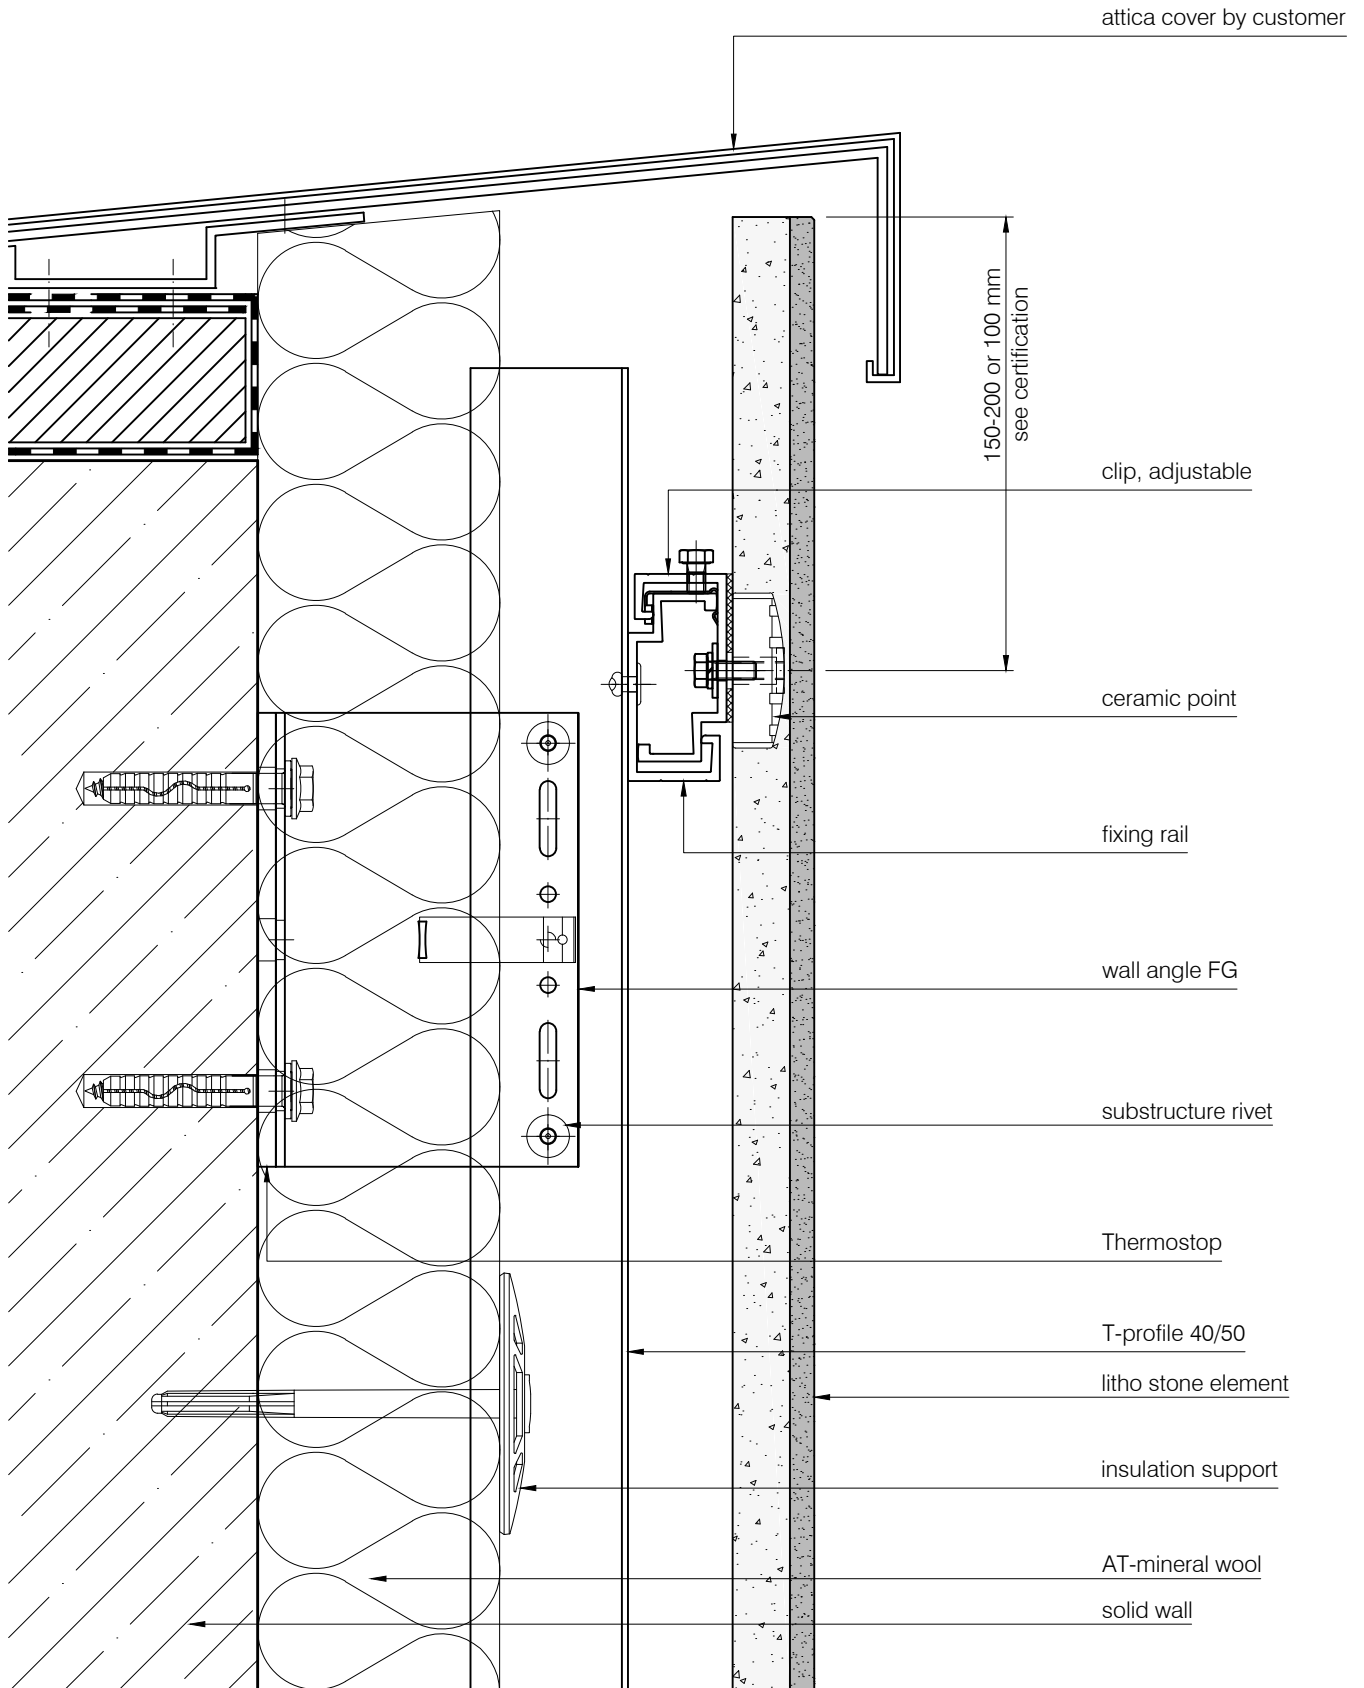

STEINMANN GROUP  
Lithodecor Fassaden GmbH  
Mylauer Str. 39  
08491 Netzsckau  
Tel. +49 (0) 3765 380 45 10  
www.lithodecor.de

Object: STANDARD DETAIL

Client: -


System: Litho Stone

Materials: NATURAL STONE

Page: L2-0610

Drawn by: mf Index: -

Date: 31.01.2022 Scale: 1:2,5

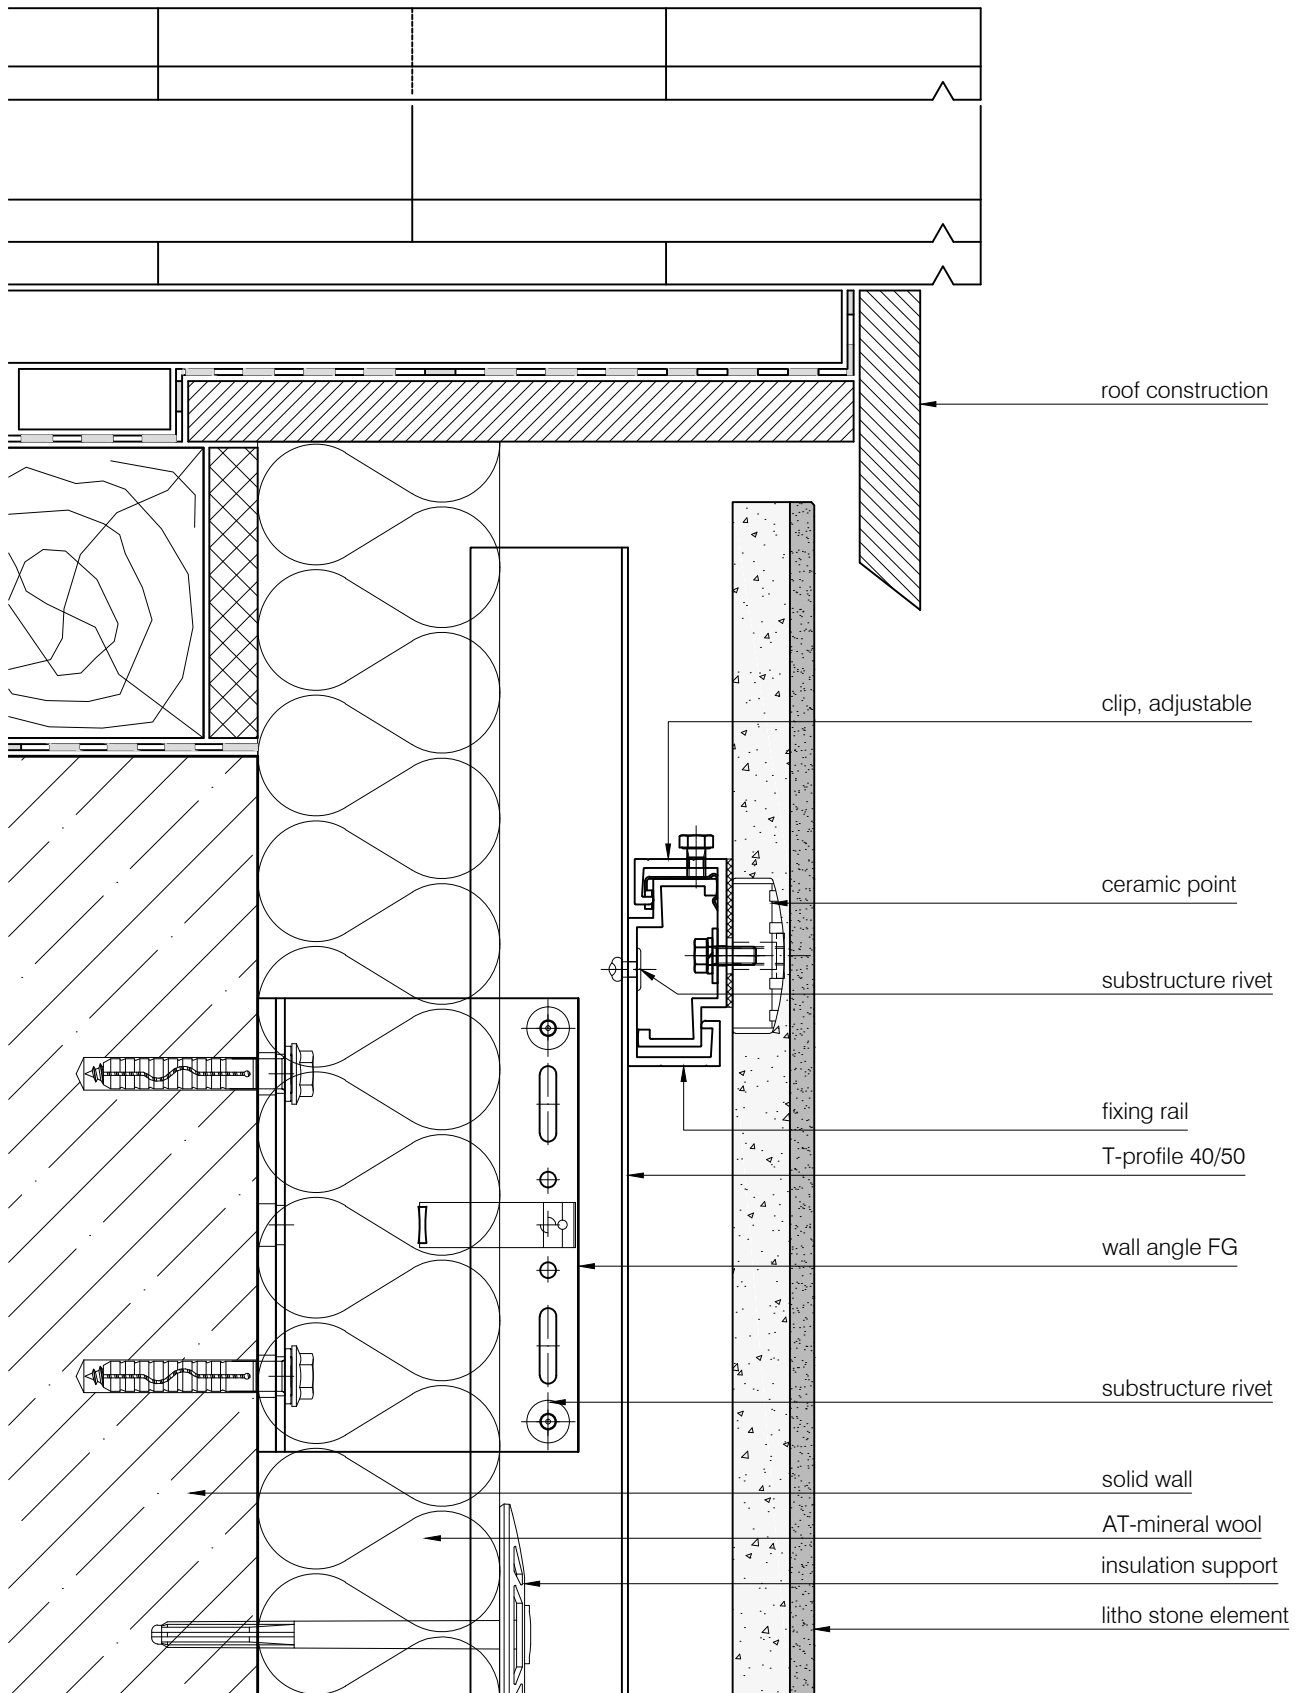

**STEINMANN GROUP**  
Lithodecor Fassaden GmbH  
Mylauer Str. 39  
08491 Netzschkau  
Tel. +49 (0) 3765 380 45 10  
www.lithodecor.de

Object: **STANDARD DETAIL**

Client: -

System: **Litho Stone**


Materials: **NATURAL STONE**


Page: **L2-0710**


Drawn by: mf Index: -

Date: 31.01.2022 Scale: 1:2,5



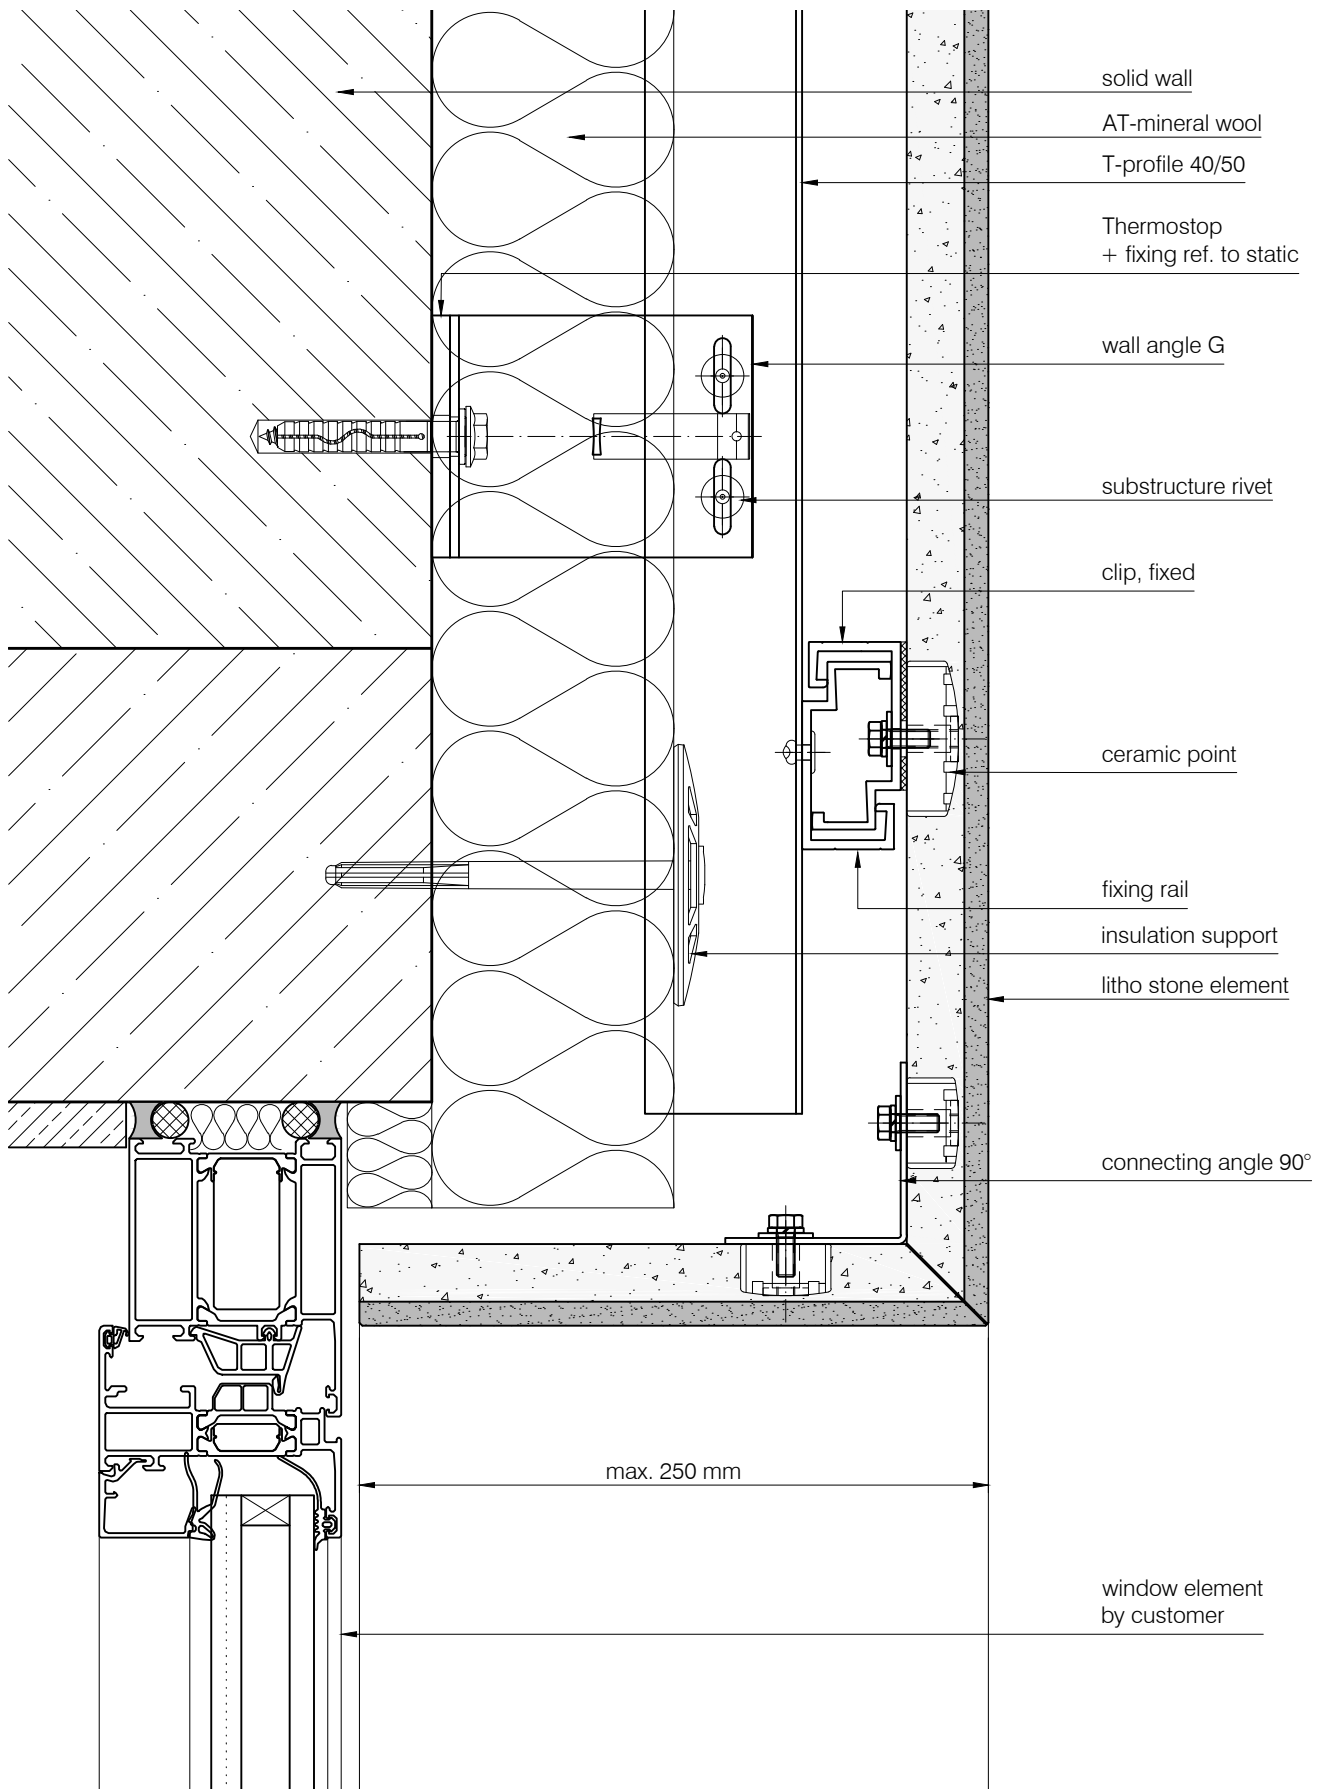

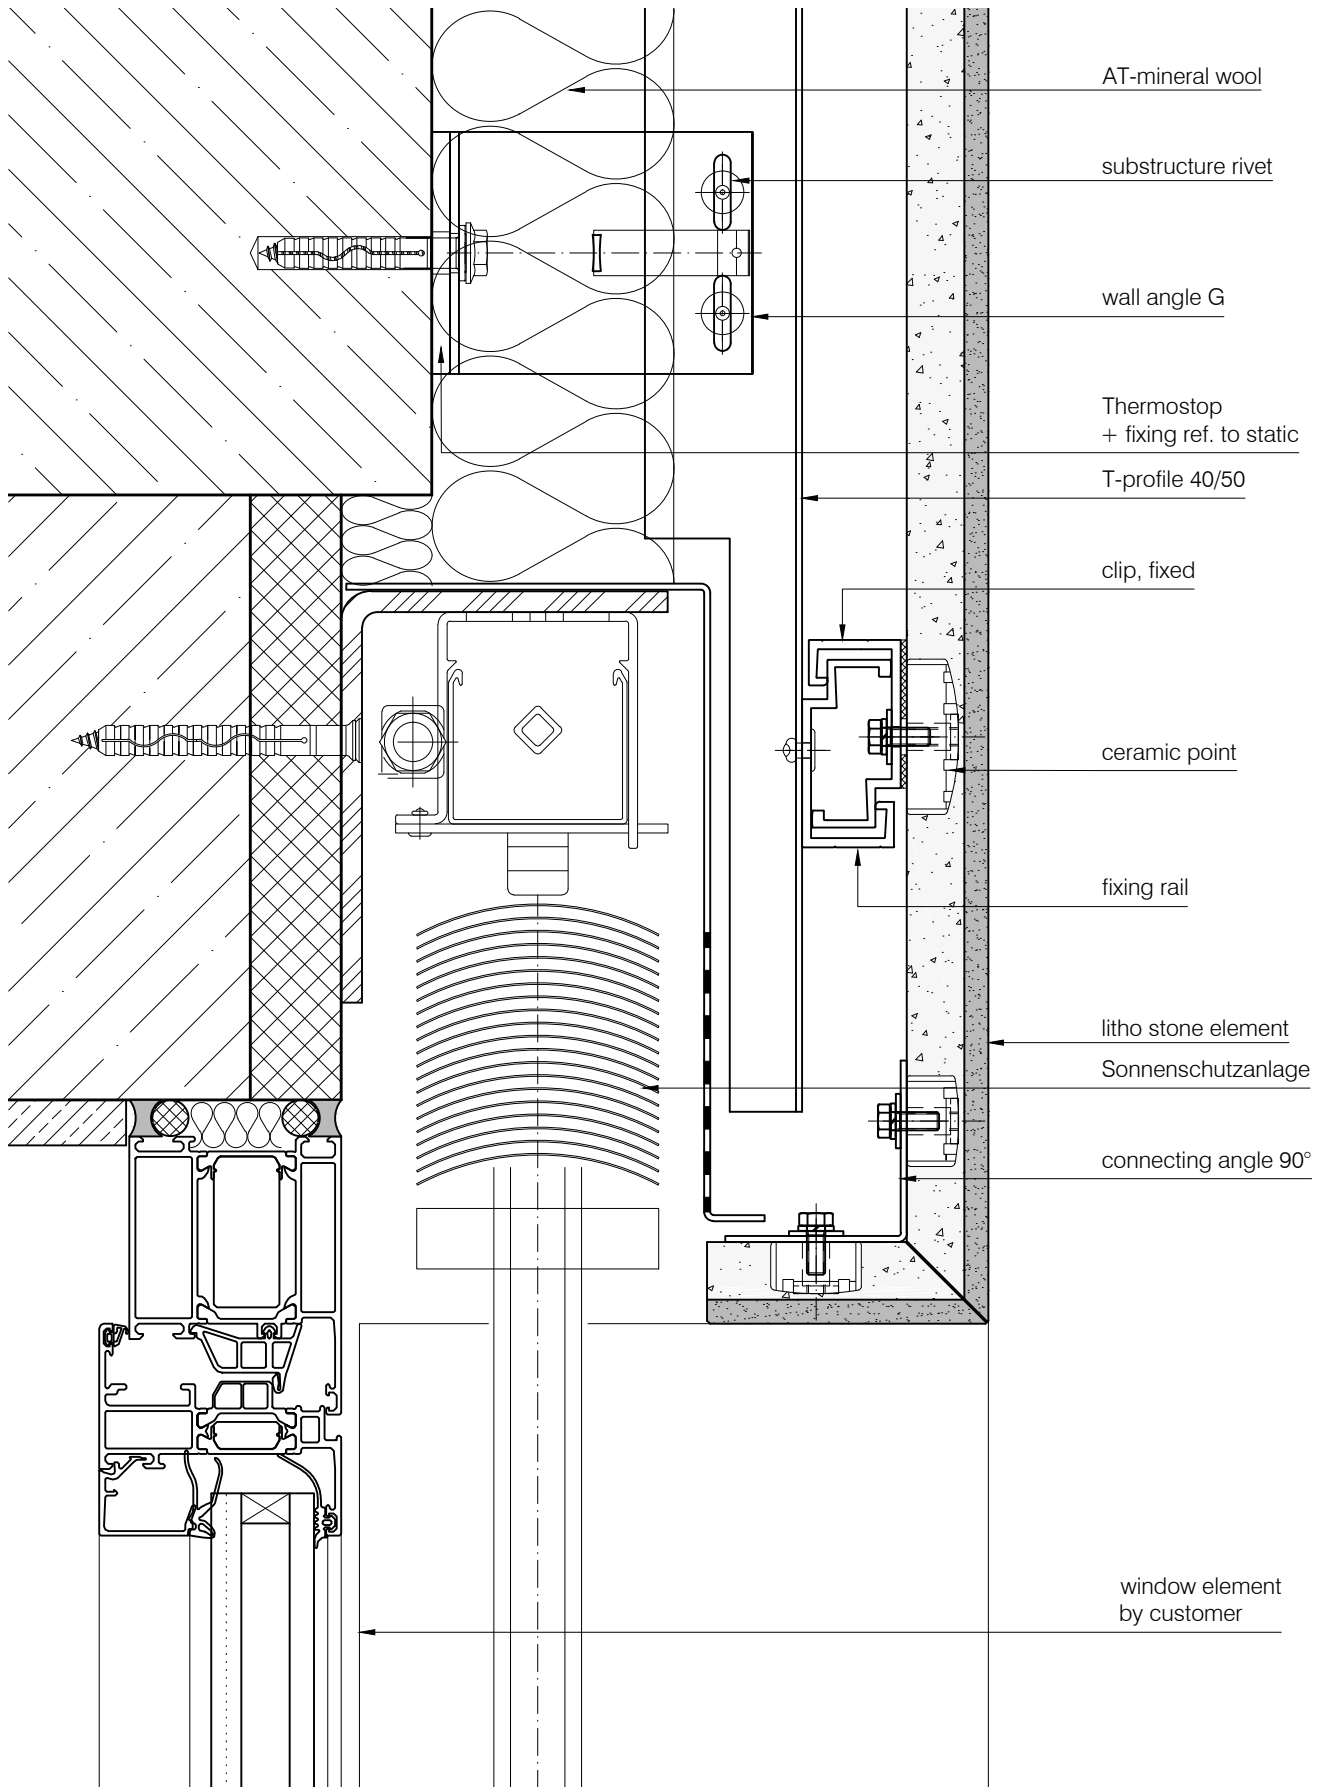

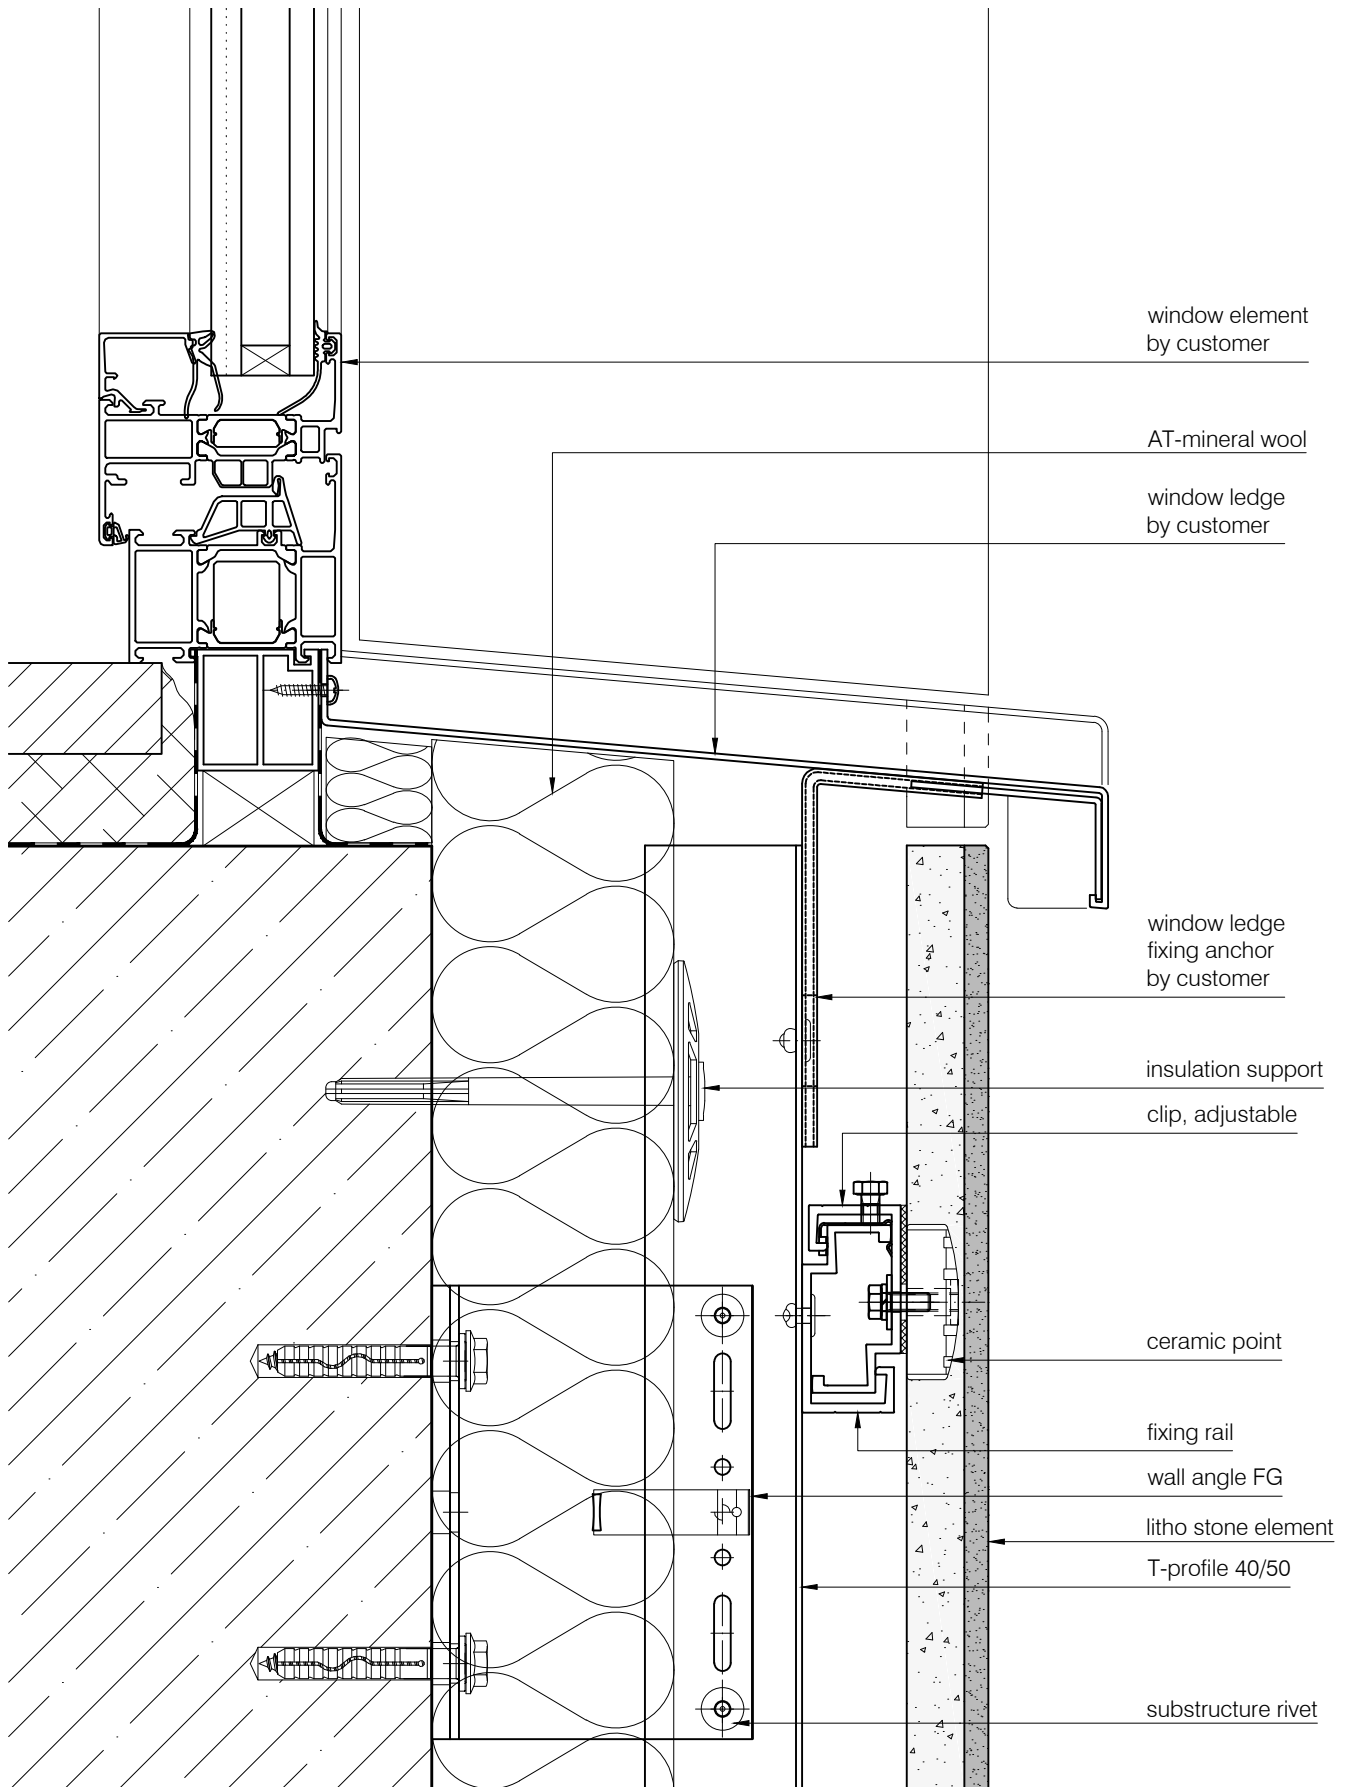

**STEINMANN GROUP**  
Lithodecor Fassaden GmbH  
Mylauer Str. 39  
08491 Netzschkau  
Tel. +49 (0) 3765 380 45 10  
www.lithodecor.de

Object: **STANDARD DETAIL**

Client: -


System: **Litho Stone**

Materials: **NATURAL STONE**

Page: **L2-1010**

Drawn by: mf Index: -

Date: 31.01.2022 Scale: 1:2,5

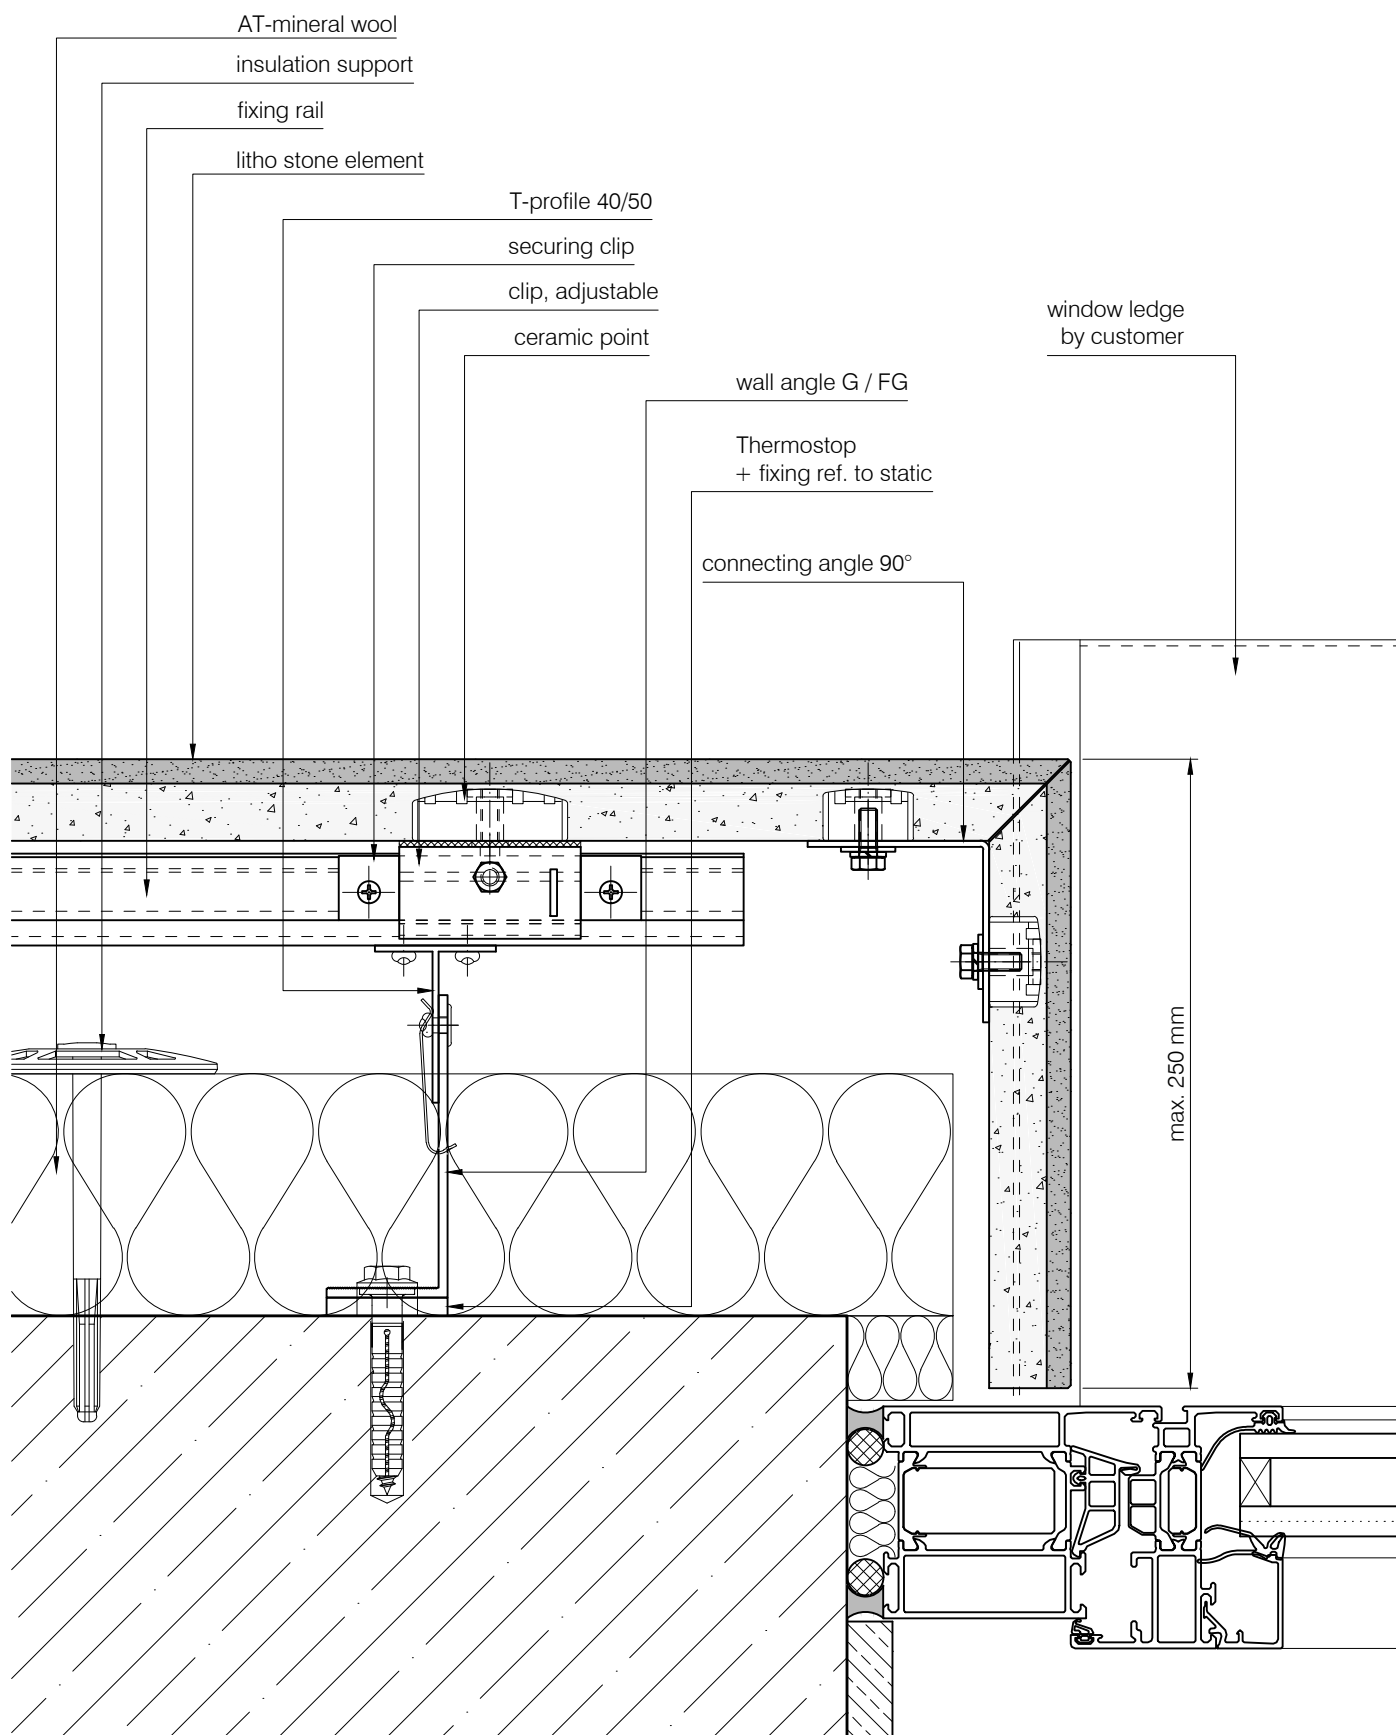

STEINMANN GROUP  
Lithodecor Fassaden GmbH  
Mylauer Str. 39  
08491 Netzschkau  
Tel. +49 (0) 3765 380 45 10  
www.lithodecor.de


Object:  
STANDARD DETAIL

Client:  
-

System:  
Litho Stone

Materials:  
NATURAL STONE

Page:	L2-1110	
Drawn by:	mf	Index: -
Date:	31.01.2022	Scale: 1:2,5

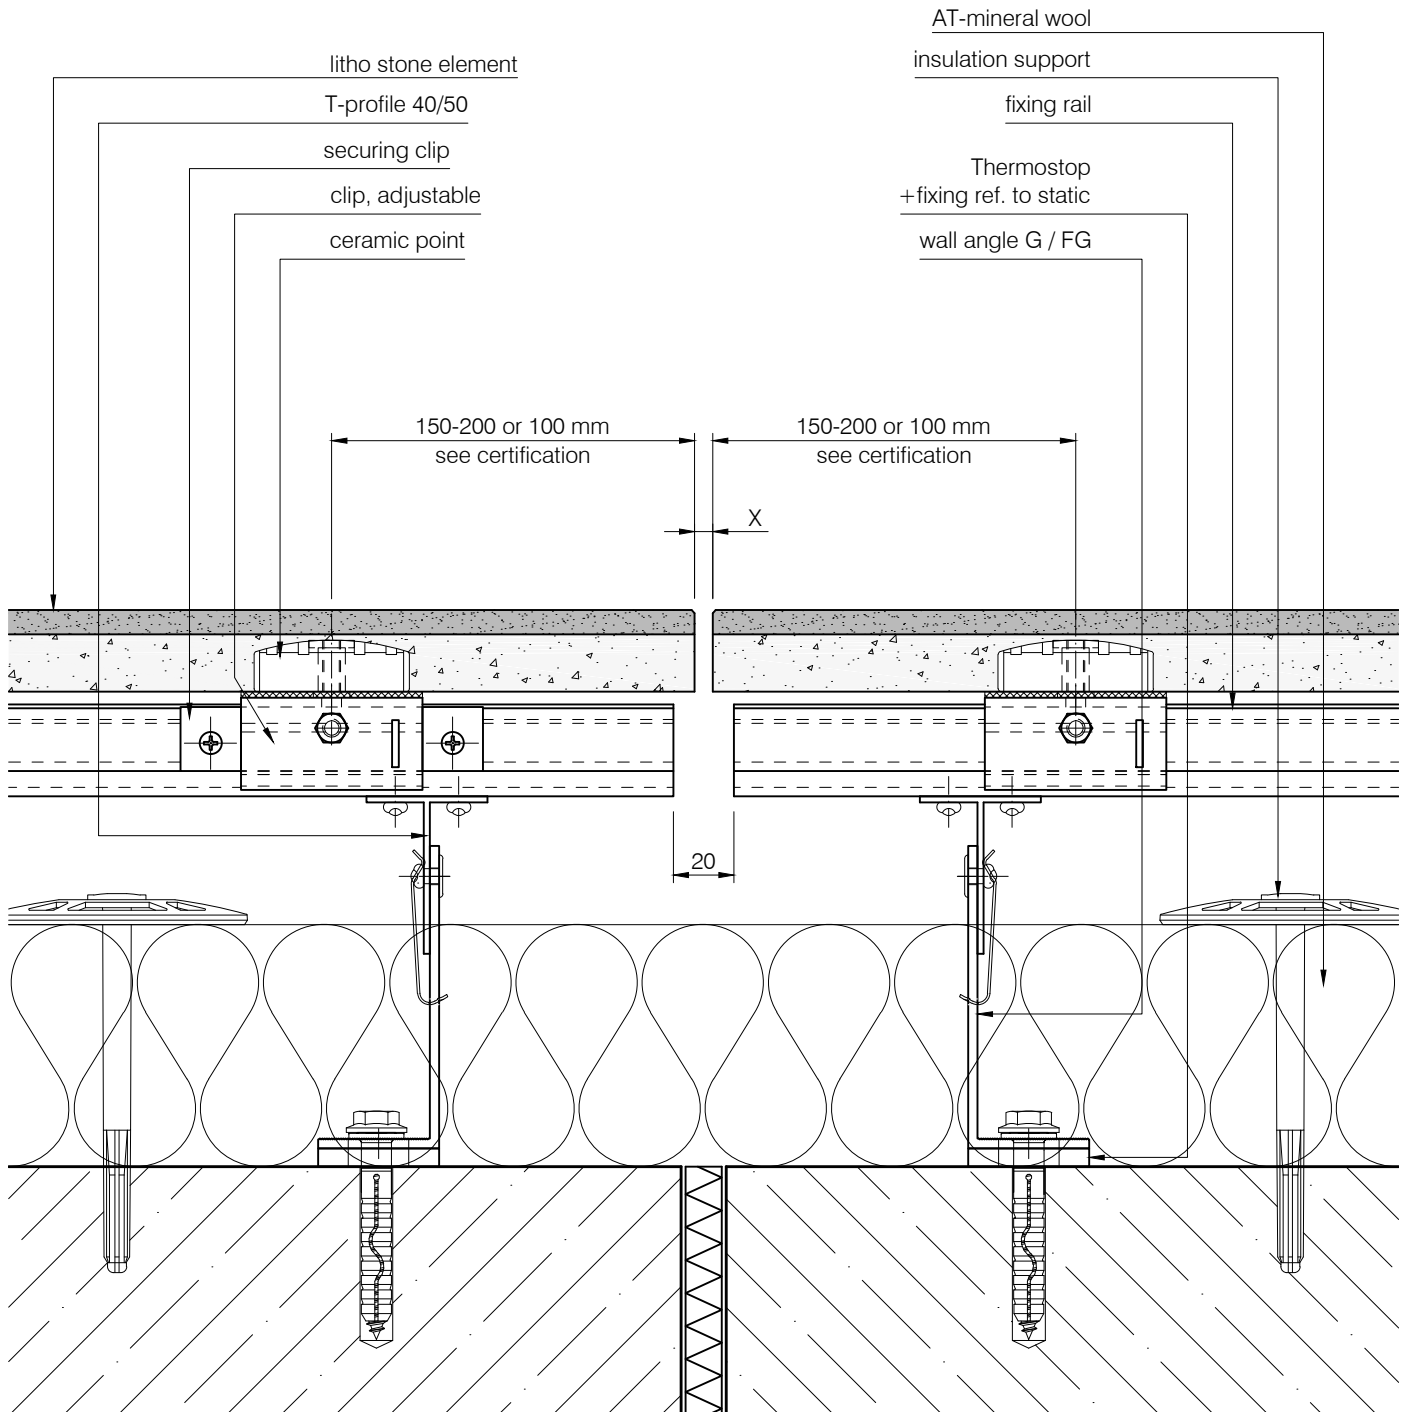

STEINMANN GROUP  
Lithodecor Fassaden GmbH  
Mylauer Str. 39  
08491 Netzschkau  
Tel. +49 (0) 3765 380 45 10  
www.lithodecor.de

Object:  
STANDARD DETAIL

Client:  
-

System:  
Litho Stone

Materials:  
NATURAL STONE


Page:  
L2-1310

Drawn by:  
mf

Date:  
31.01.2022

Index:  
-

Scale:  
1:2,5

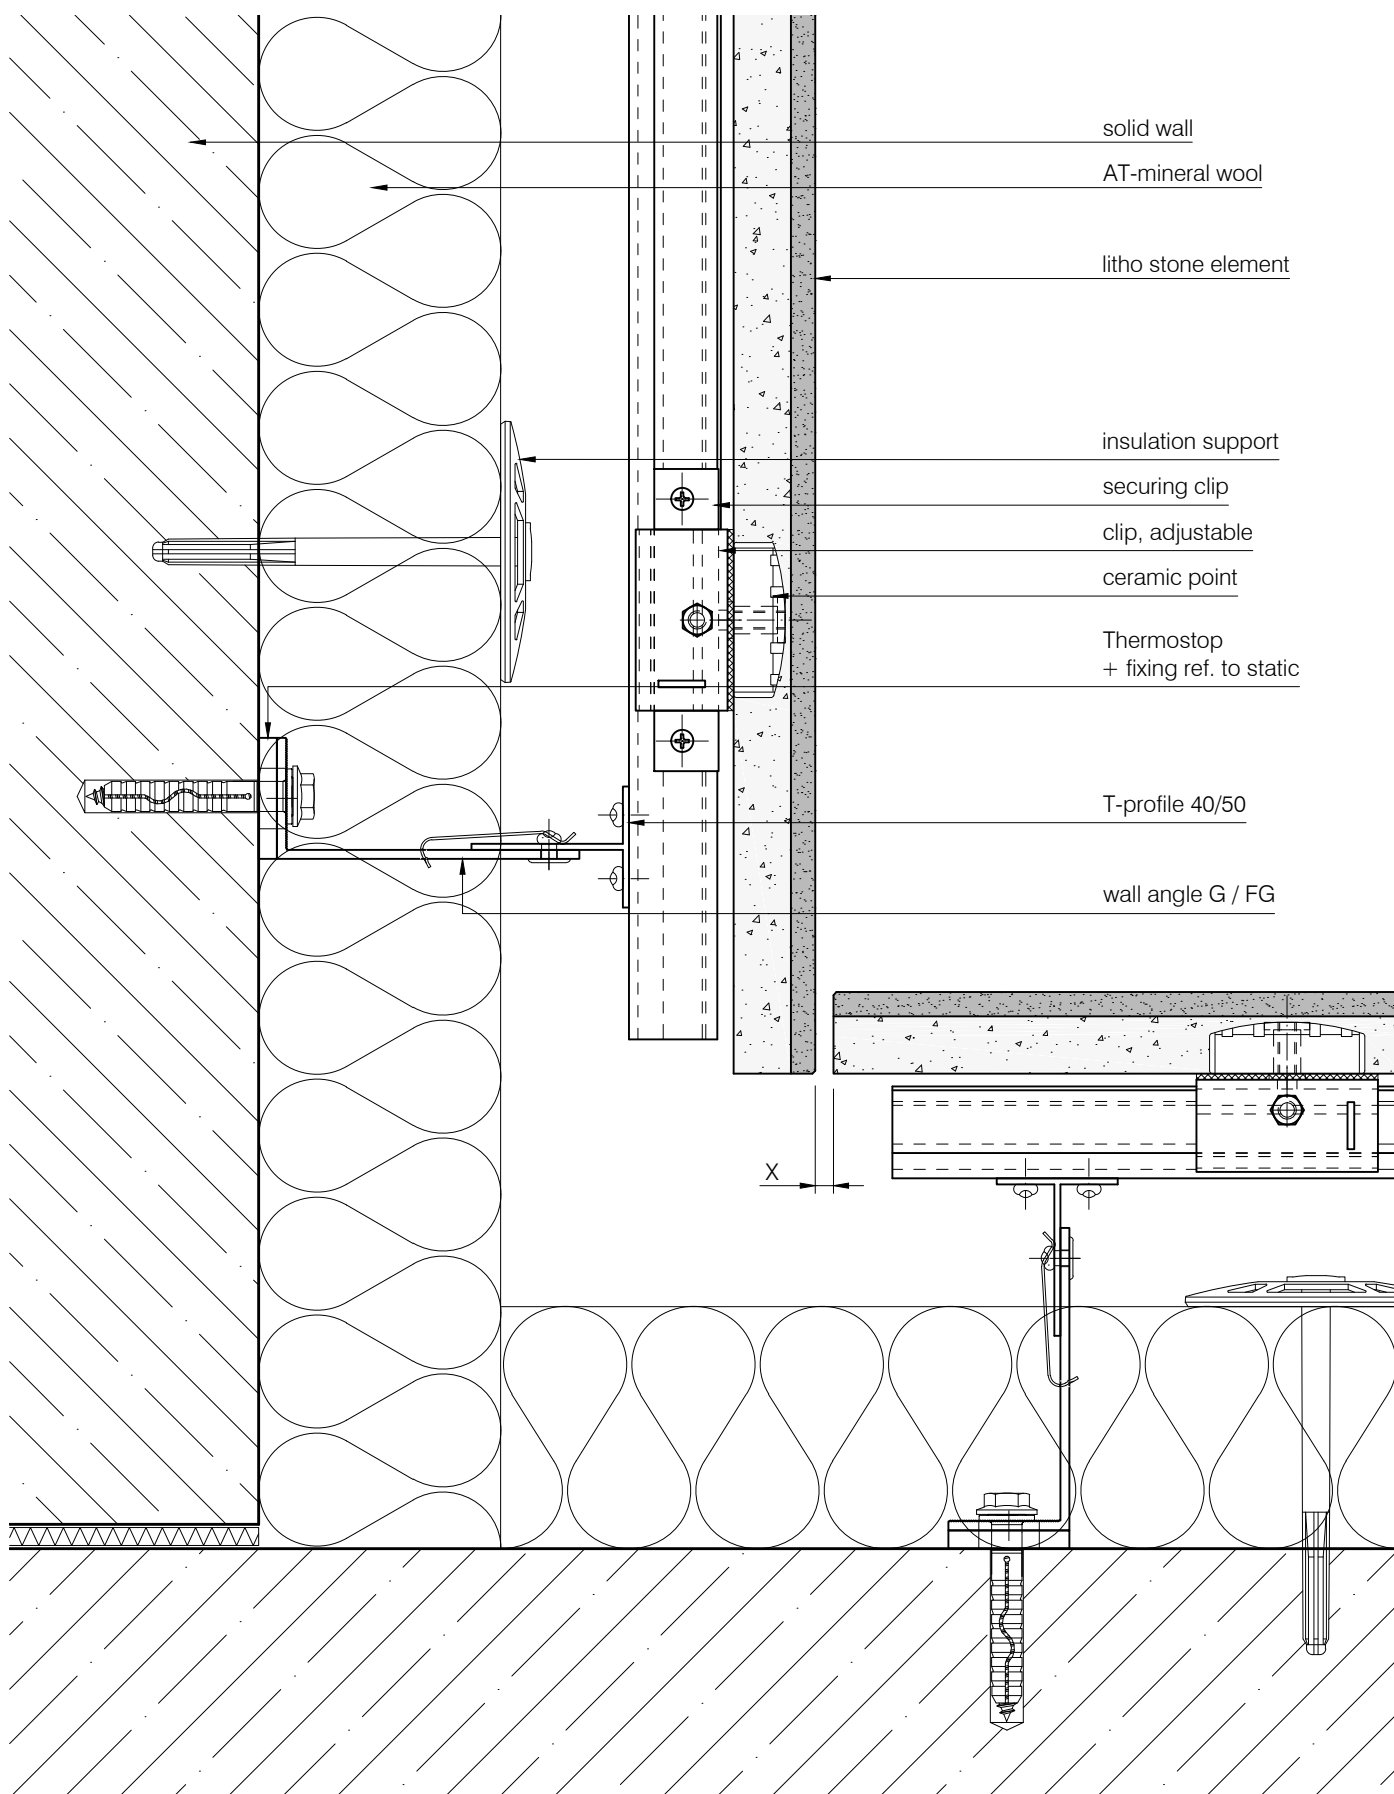

STEINMANN GROUP  
Lithodecor Fassaden GmbH  
Mylauer Str. 39  
08491 Netzschkau  
Tel. +49 (0) 3765 380 45 10  
www.lithodecor.de

Object: STANDARD DETAIL

Client: -


System: Litho Stone

Materials: NATURAL STONE

Page: L2-1320


Drawn by: mf Index: -

Date: 31.01.2022 Scale: 1:2,5

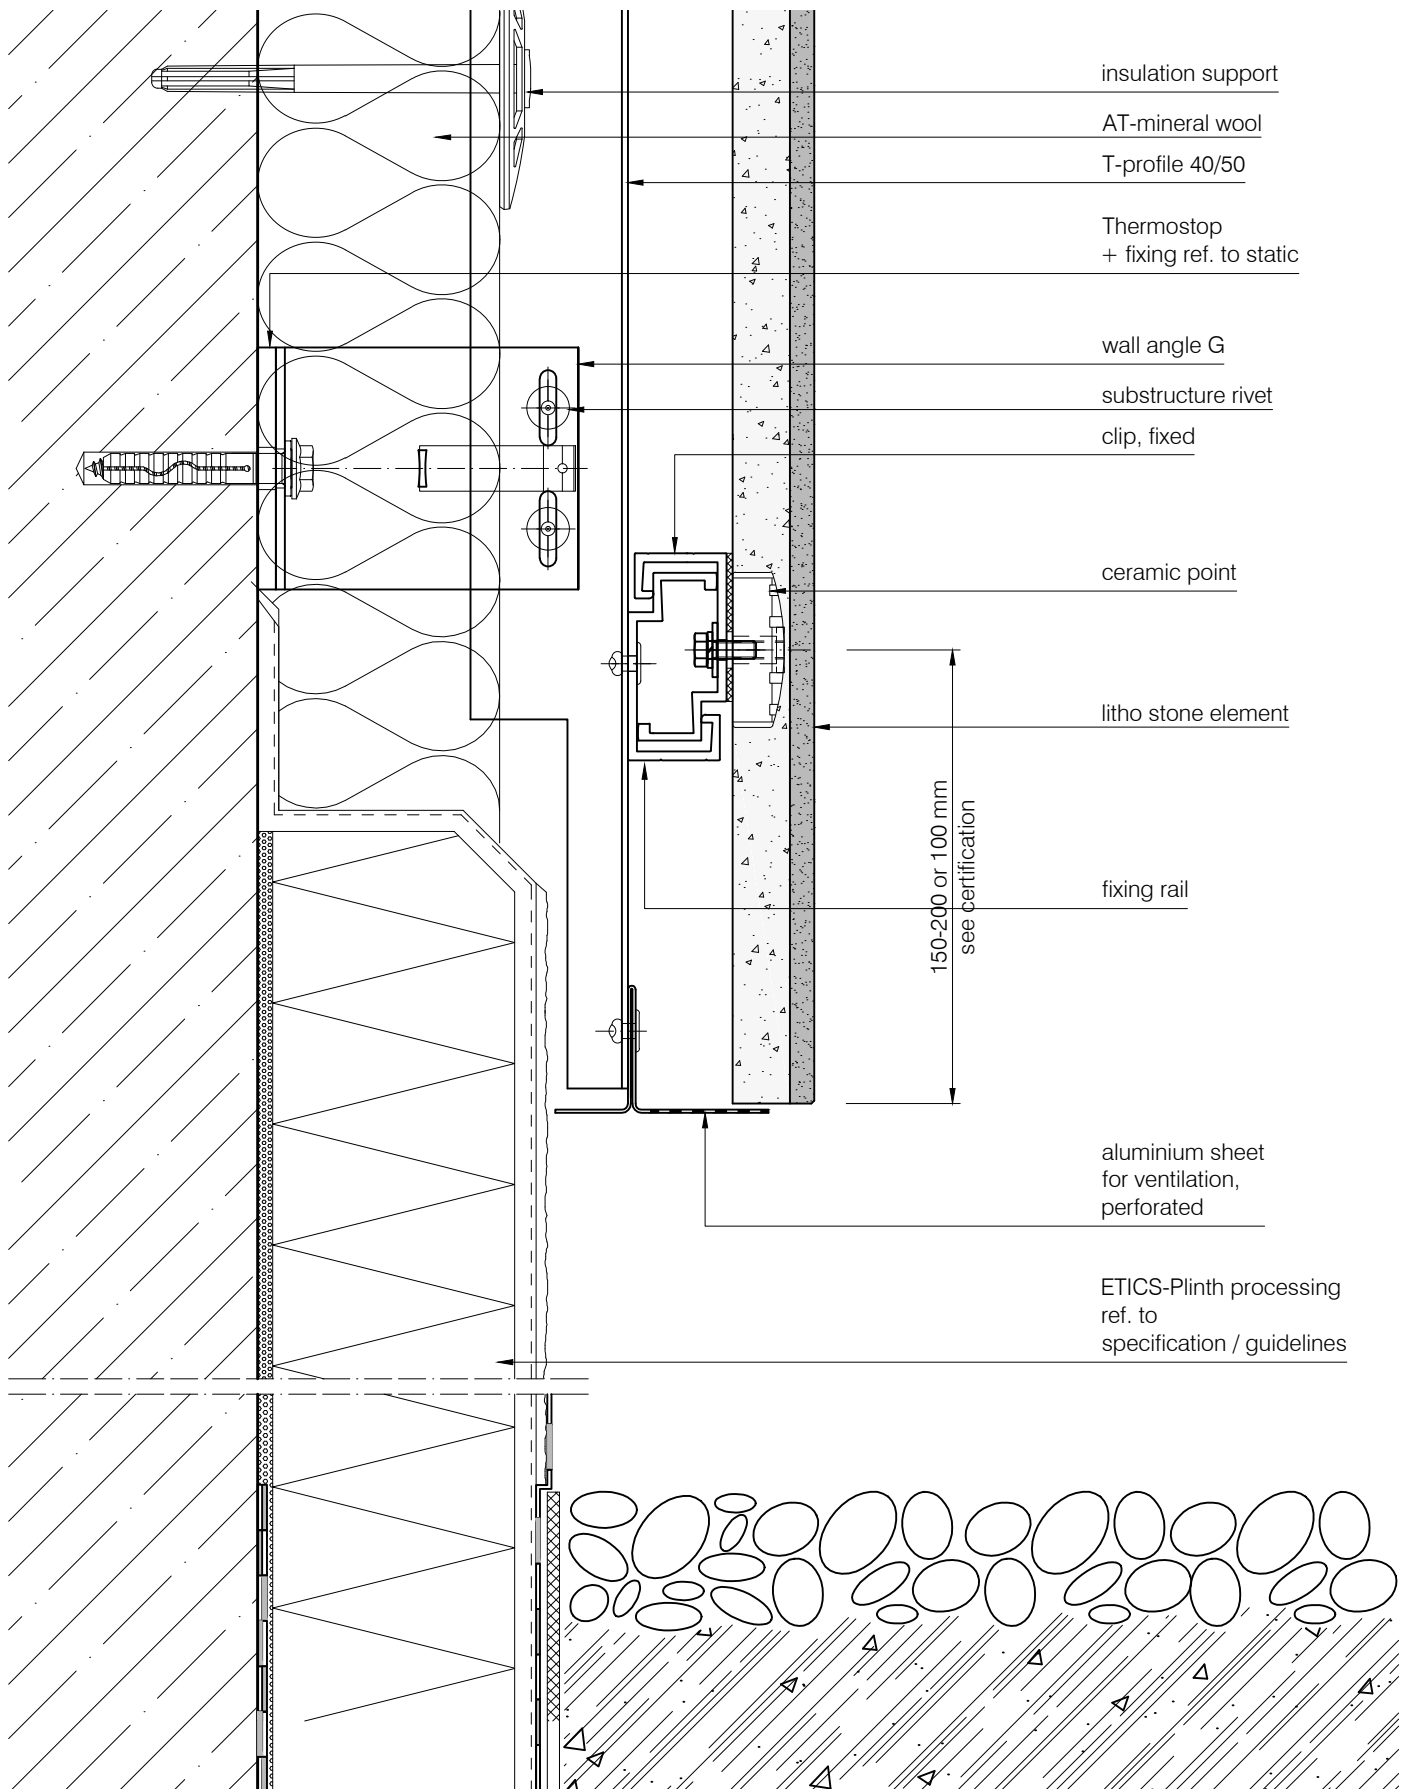

**STEINMANN GROUP**  
Lithodecor Fassaden GmbH  
Mylauer Str. 39  
08491 Netzschkau  
Tel. +49 (0) 3765 380 45 10  
www.lithodecor.de

Object:	STANDARD DETAIL	System:	Litho Stone	Page:		L2-1510	
				Drawn by:	mf	Index:	-
Client:	-	Materials:	NATURAL STONE	Date:	31.01.2022	Scale:	1:2,5

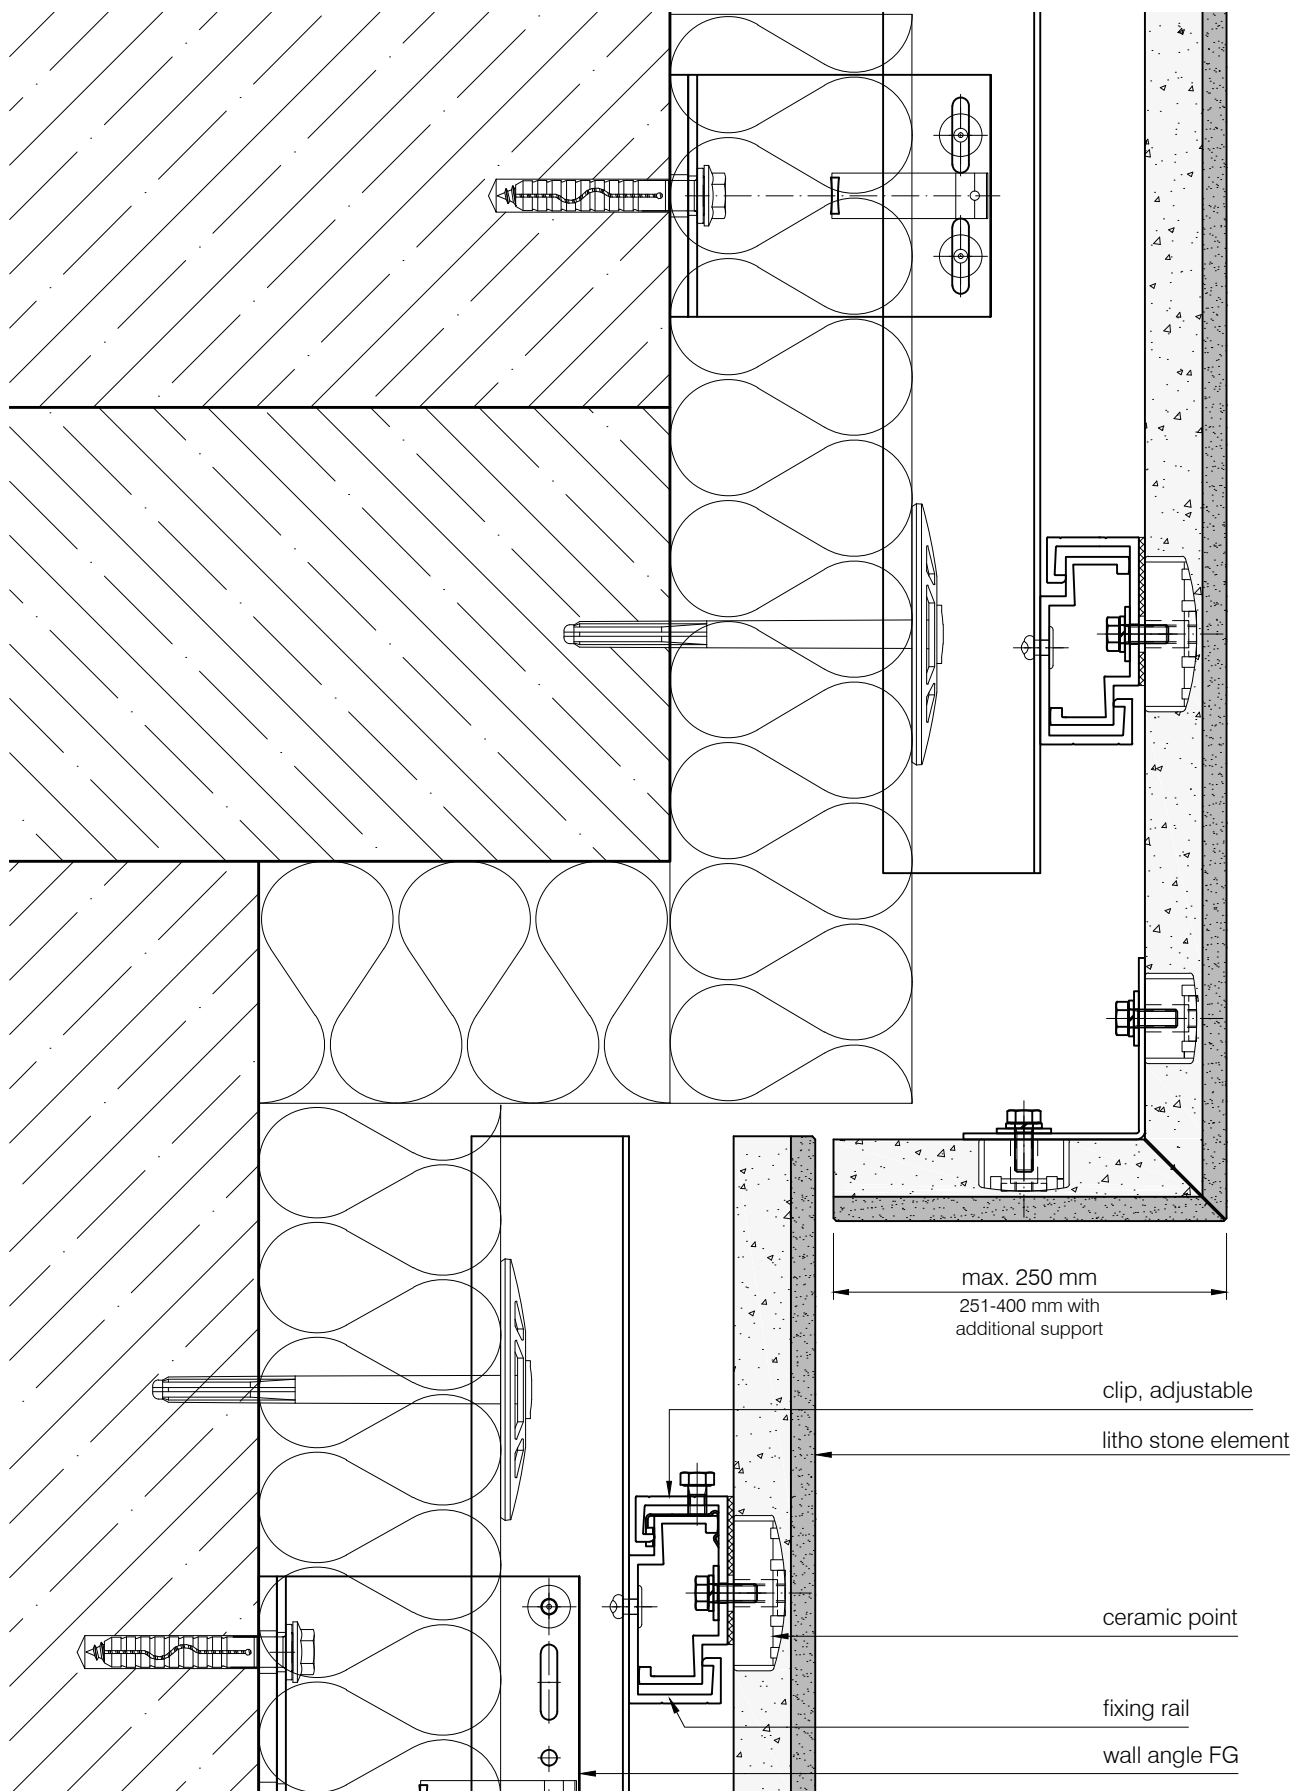

**STEINMANN GROUP**  
Lithodecor Fassaden GmbH  
Mylauer Str. 39  
08491 Netzschkau  
Tel. +49 (0) 3765 380 45 10  
www.lithodecor.de

Object: **STANDARD DETAIL**

Client: -

System: **Litho Stone**

Materials: **NATURAL STONE**

Page: **L2-1610**

Drawn by: mf Index: -

Date: 31.01.2022 Scale: 1:2,5