

**FINISHES / NOTES**

VARIOUS FINISHES AVAILABLE  
 GRADE 6063T6 MILL FINISH.

GRADE 6063T66 MILL FINISH  
 VARIABLE BRACKETS AND SIZES  
 GRADE 6063T6 MILL FINISH

GRADE 3005H47 PPC FROM  
 STANDARD ARGETON RANGE

GRADE 6063T6 SILVER ANODIZED  
 GRADE 6063T6 PPC RAL 9016  
 GRADE 3005H47 MILL FINISH

- KEY COMPONENT LEGEND**
- (A) ARGETON TERRACOTTA TILE
  - (B) VERTICAL ALUMINIUM T SECTION SUPPORT
  - (C) ALUMINIUM BRACKET WITH ISOLATION PAD
  - (D) ARGETON HORIZONTAL ALUMINIUM RAIL
  - (E) ALUMINIUM DRAINAGE PROFILE
  - (F) ALUMINIUM TILE CLAMPS
  - (G) ALUMINIUM BOTTOM CLAMP
  - (H) ALUMINIUM SPRING PROFILE

(1) INDICATIVE FINISHES NOT BY TELLING Eg :  
 INSULATION  
 BREATHER MEMBRANE  
 CEMENT PARTICLE / LINING BOARD  
 CONCRETE INTERNAL FINISHES  
 GLAZING SYSTEMS AND SEALS  
 CLOSURE TRIMS / FLASHINGS

Rev.	Date	By	Comments
Drawing Status :			

**FOR INFORMATION**

Material :  
 ARGETON TAMPA TILES  
 C SERIES  
 HORIZONTAL RAILS AND  
 VERTICAL T'S TO CONCRETE




Telling Rainscreens Ltd  
 Etongate Business Centre  
 Unit 101, 1A George St  
 Wolverhampton  
 WV2 4DP  
 Tel : 01902 272008

© Telling Rainscreens Ltd  
 Do not scale from this drawing. If in doubt ask

Drawing Title :  
**SYSTEM COMPONENTS AND NOTES**

Scale :	Checked : RAC	Drawn : PSK
1 : 5	Date :	Date : Mar 2022

Size	Drawing No.	Rev.
A3	ARG-C-INDEX	

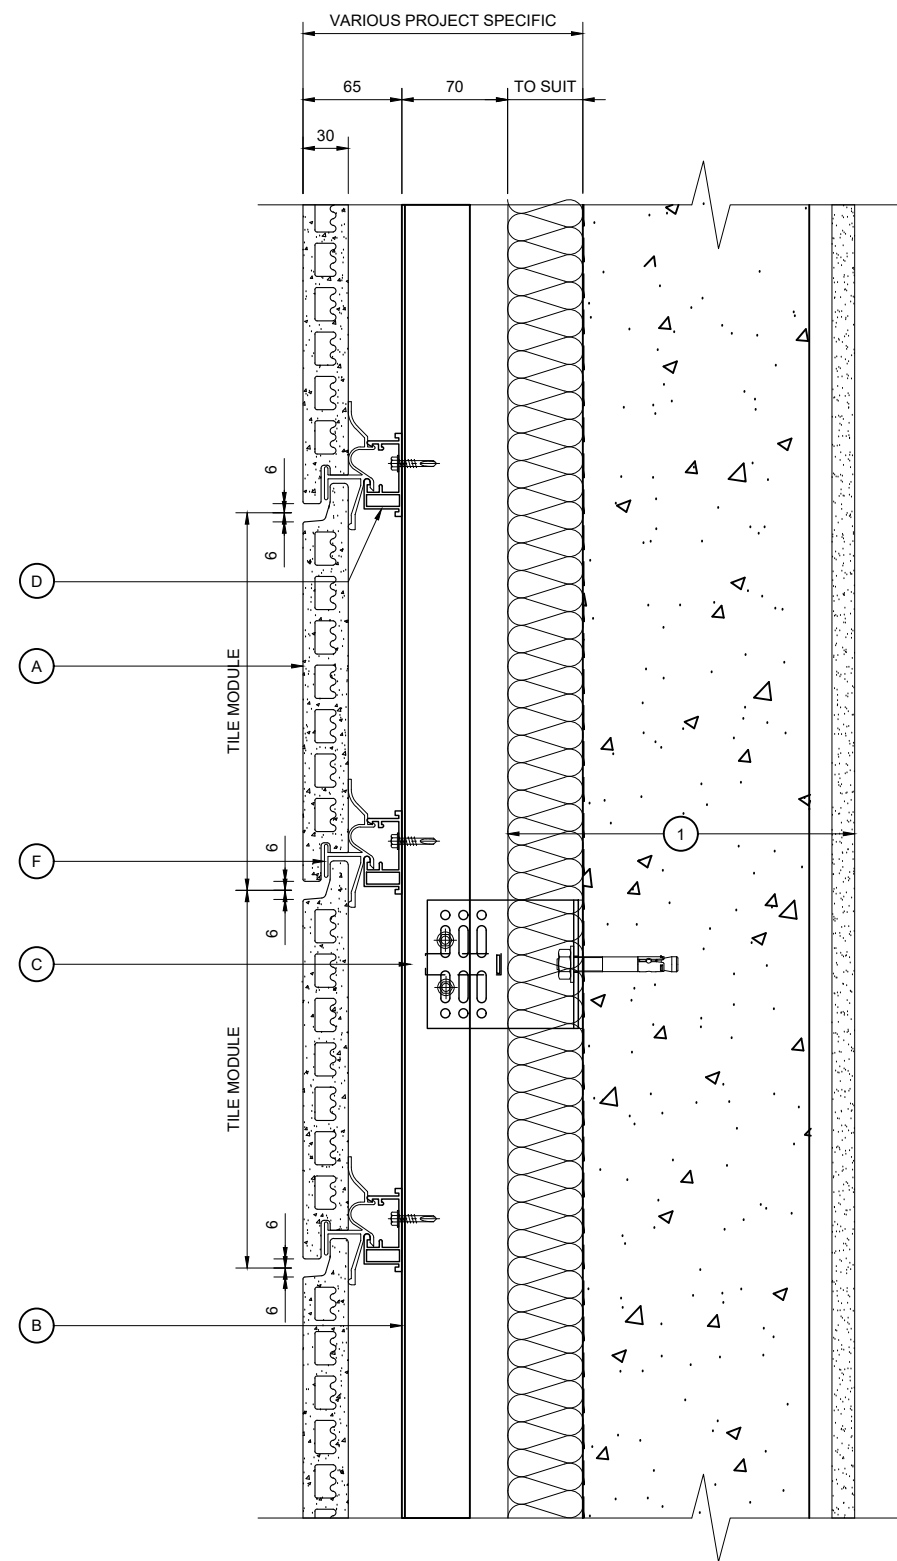

VERTICAL SECTION

NOTE:  
THESE STANDARD DETAILS DO NOT  
INCORPORATE FIRE BARRIER  
REQUIREMENTS AROUND WINDOW  
OPENINGS AND FLOOR SLABS.  
THESE INTERFACING  
REQUIREMENTS MUST BE  
REVIEWED WITH THE LOCAL FIRE  
INSPECTOR BEFORE FINALISATION  
OF DETAILS.

KEY COMPONENT LEGEND

- (A) ARGETON TERRACOTTA TILE
- (B) VERTICAL ALUMINIUM T SECTION SUPPORT
- (C) ALUMINIUM BRACKET WITH ISOLATION PAD
- (D) ARGETON HORIZONTAL ALUMINIUM RAIL
- (E) ALUMINIUM DRAINAGE PROFILE
- (F) ALUMINIUM TILE CLAMPS
- (G) ALUMINIUM BOTTOM CLAMP
- (H) ALUMINIUM SPRING PROFILE

(1) INDICATIVE FINISHES NOT BY TELLING Eg :

- INSULATION
- BREATHER MEMBRANE
- CEMENT PARTICLE / LINING BOARD
- CONCRETE INTERNAL FINISHES
- GLAZING SYSTEMS AND SEALS
- CLOSURE TRIMS / FLASHINGS

Rev.	Date	By	Comments
Drawing Status :			
<b>FOR INFORMATION</b>			
Material :			
ARGETON TAMPA TILES C SERIES HORIZONTAL RAILS AND VERTICAL T'S TO CONCRETE			
			
Telling Rainscreens Ltd Etongate Business Centre Unit 101, 1A George St Wolverhampton WV2 4DP      Tel : 01902 272008			
<small>© Telling Rainscreens Ltd Do not scale from this drawing. If in doubt ask</small>			
Drawing Title :			
<b>VERTICAL SECTION</b>			
Scale :	Checked : RAC	Drawn : PSK	
<b>1 : 5</b>	Date :	Date : Mar 2022	
Size	Drawing No.	Rev.	
<b>A3</b>	<b>ARG-CD01</b>		

Drawing Status :

**FOR INFORMATION**

Material :

ARGETON TAMPA TILES  
C SERIES  
HORIZONTAL RAILS AND  
VERTICAL T'S TO CONCRETE



Telling Rainscreens Ltd  
 Etongate Business Centre  
 Unit 101, 1A George St  
 Wolverhampton  
 WV2 4DP      Tel : 01902 272008

© Telling Rainscreens Ltd  
Do not scale from this drawing. If in doubt ask

Drawing Title :

**VERTICAL SECTION**


Scale :	Checked : RAC	Drawn : PSK
<b>1 : 5</b>	Date :	Date : Mar 2022

Size	Drawing No.	Rev.
<b>A3</b>	<b>ARG-CD01</b>	

**KEY COMPONENT LEGEND**

- (A) ARGETON TERRACOTTA TILE
- (B) VERTICAL ALUMINIUM T SECTION SUPPORT
- (C) ALUMINIUM BRACKET WITH ISOLATION PAD
- (D) ARGETON HORIZONTAL ALUMINIUM RAIL
- (E) ALUMINIUM DRAINAGE PROFILE
- (F) ALUMINIUM TILE CLAMPS
- (G) ALUMINIUM BOTTOM CLAMP
- (H) ALUMINIUM SPRING PROFILE

- (1) INDICATIVE FINISHES NOT BY TELLING Eg :
- INSULATION
  - BREATHER MEMBRANE
  - CEMENT PARTICLE / LINING BOARD
  - CONCRETE INTERNAL FINISHES
  - GLAZING SYSTEMS AND SEALS
  - CLOSURE TRIMS / FLASHINGS

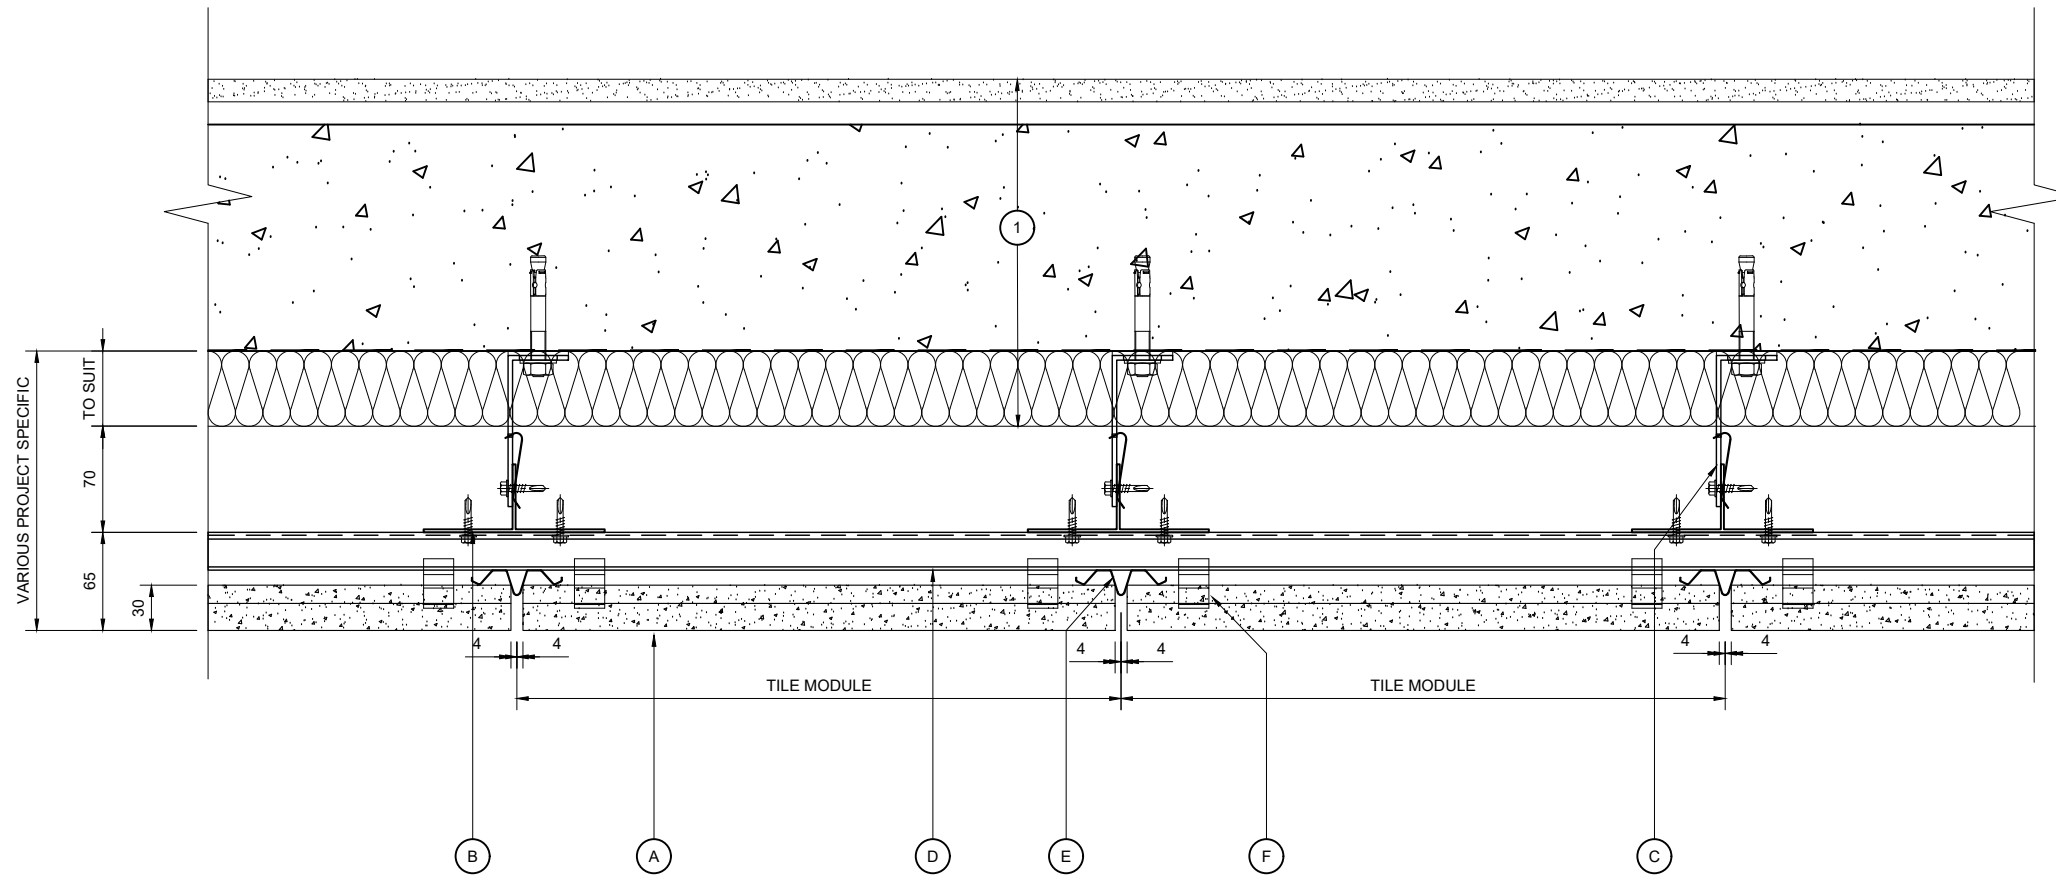

**HORIZONTAL SECTION**

NOTE:  
THESE STANDARD DETAILS DO NOT  
INCORPORATE FIRE BARRIER  
REQUIREMENTS AROUND WINDOW  
OPENINGS AND FLOOR SLABS.  
THESE INTERFACING  
REQUIREMENTS MUST BE  
REVIEWED WITH THE LOCAL FIRE  
INSPECTOR BEFORE FINALISATION  
OF DETAILS.

Rev.	Date	By	Comments
Drawing Status :			

**FOR INFORMATION**

Material :  
ARGETON TAMPA TILES  
C SERIES  
HORIZONTAL RAILS AND  
VERTICAL T'S TO CONCRETE




Telling Rainscreens Ltd  
Etongate Business Centre  
Unit 101, 1A George St  
Wolverhampton  
WV2 4DP  
Tel : 01902 272008

© Telling Rainscreens Ltd  
Do not scale from this drawing. If in doubt ask

Drawing Title :  
**HORIZONTAL SECTION**

Scale :	Checked : RAC	Drawn : PSK
1 : 5	Date :	Date : Mar 2022

Size	Drawing No.	Rev.
A3	ARG-CD02	

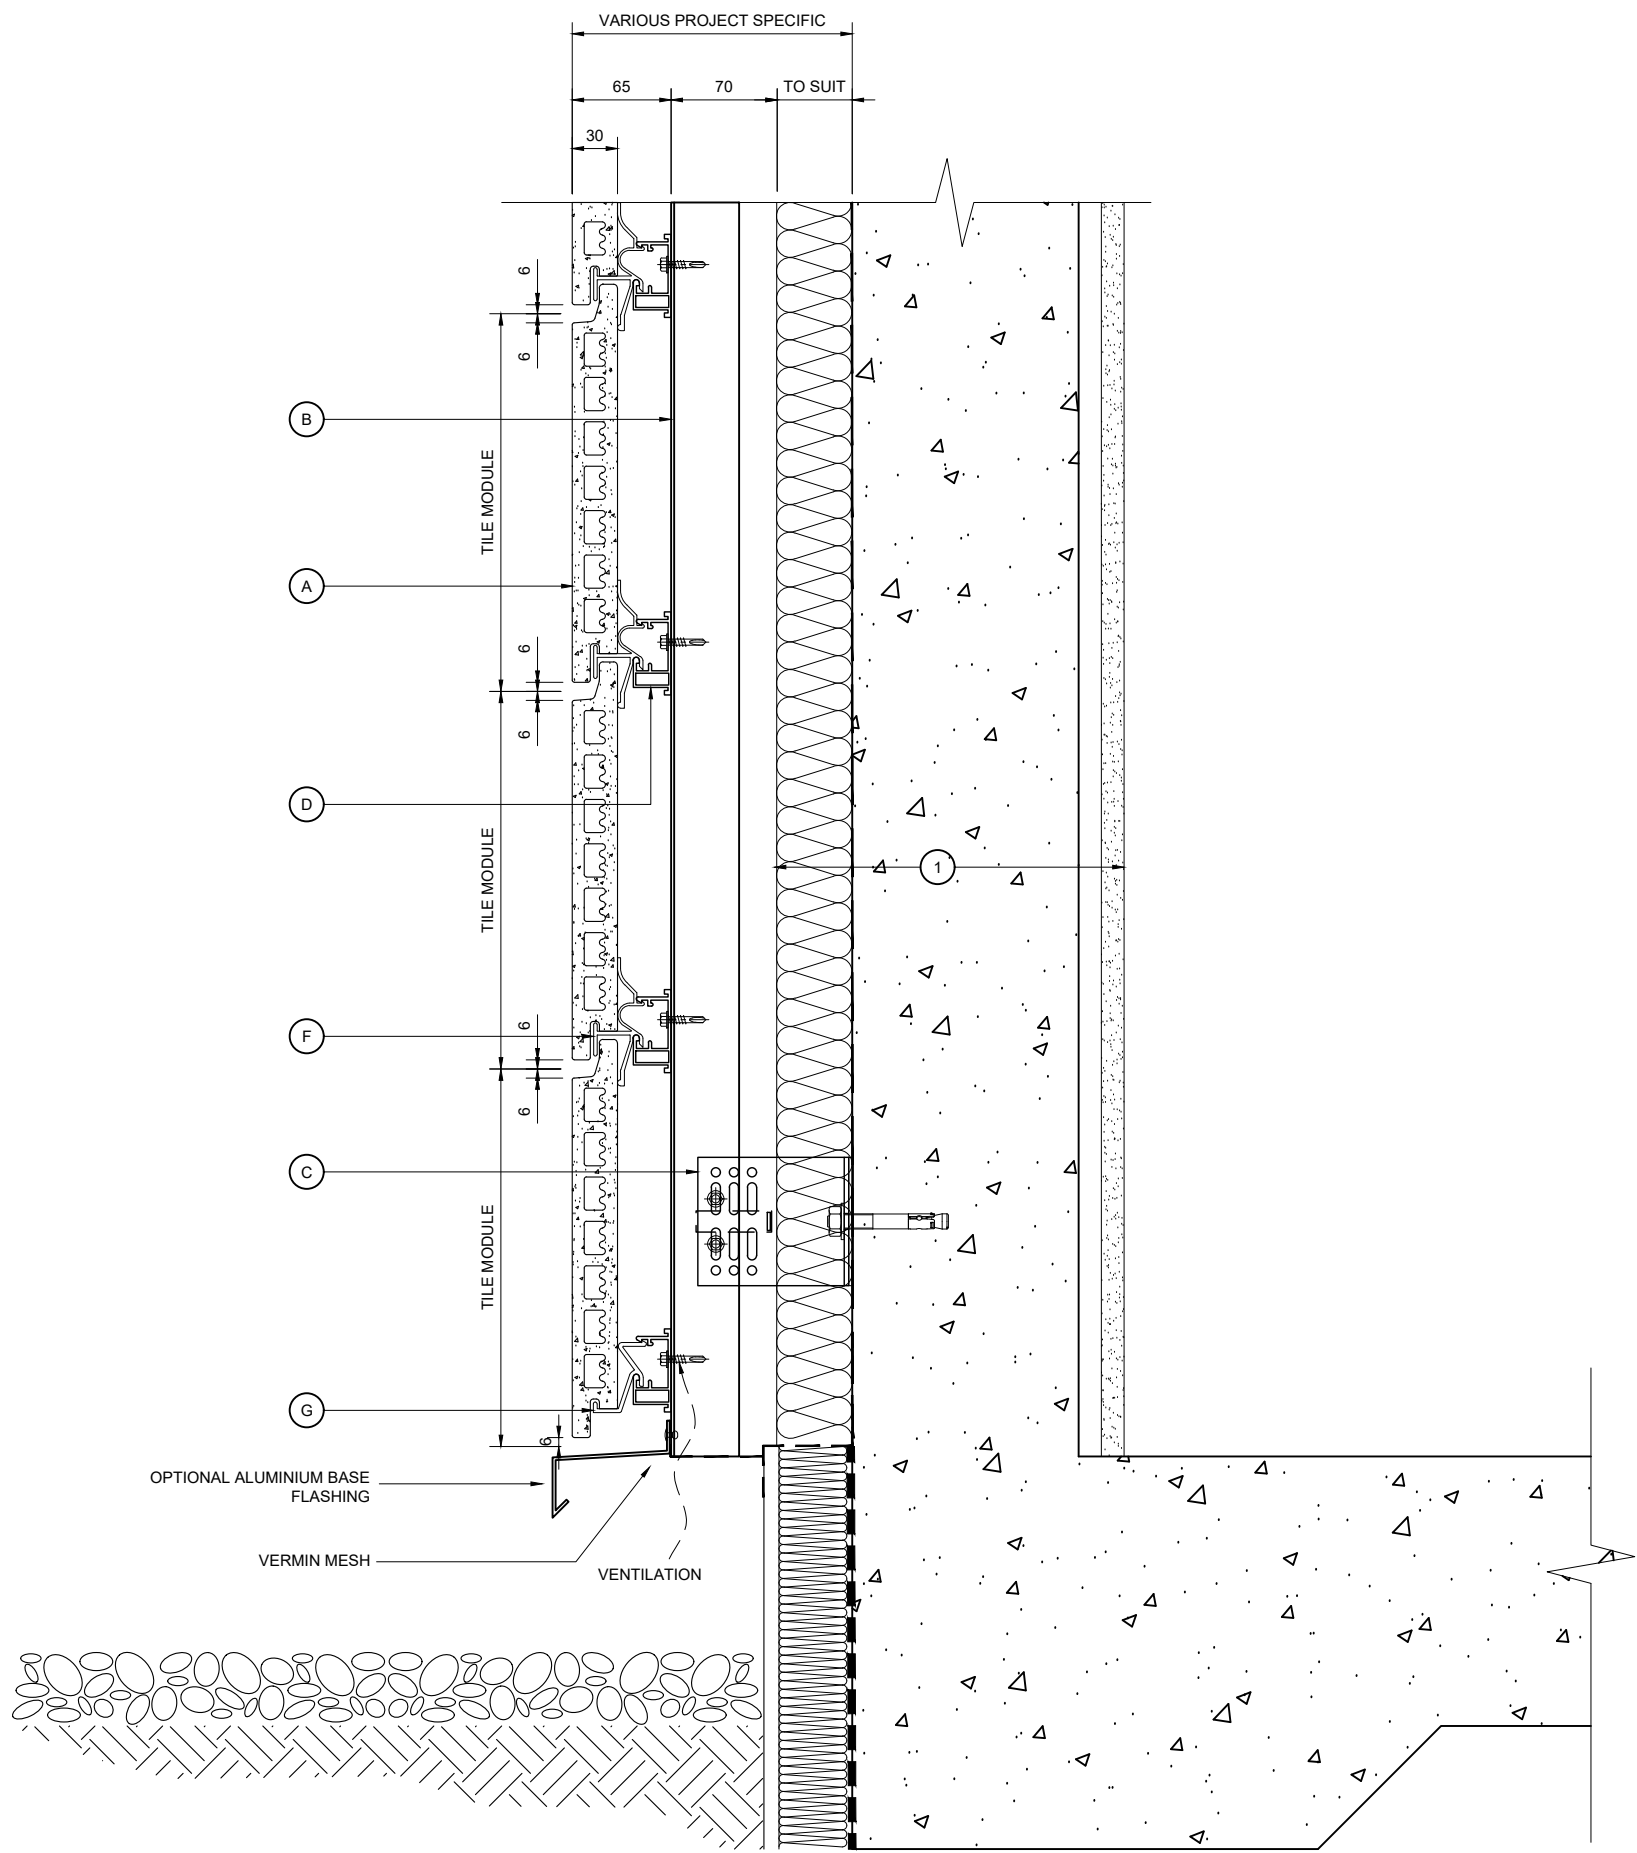

BASE DETAIL

NOTE:  
THESE STANDARD DETAILS DO NOT  
INCORPORATE FIRE BARRIER  
REQUIREMENTS AROUND WINDOW  
OPENINGS AND FLOOR SLABS.  
THESE INTERFACING  
REQUIREMENTS MUST BE  
REVIEWED WITH THE LOCAL FIRE  
INSPECTOR BEFORE FINALISATION  
OF DETAILS.

KEY COMPONENT LEGEND

- (A) ARGETON TERRACOTTA TILE
- (B) VERTICAL ALUMINIUM T SECTION SUPPORT
- (C) ALUMINIUM BRACKET WITH ISOLATION PAD
- (D) ARGETON HORIZONTAL ALUMINIUM RAIL
- (E) ALUMINIUM DRAINAGE PROFILE
- (F) ALUMINIUM TILE CLAMPS
- (G) ALUMINIUM BOTTOM CLAMP
- (H) ALUMINIUM SPRING PROFILE

- (1) INDICATIVE FINISHES NOT BY TELLING Eg :
- INSULATION
  - BREATHER MEMBRANE
  - CEMENT PARTICLE / LINING BOARD
  - CONCRETE INTERNAL FINISHES
  - GLAZING SYSTEMS AND SEALS
  - CLOSURE TRIMS / FLASHINGS

Rev.	Date	By	Comments
Drawing Status :			

FOR INFORMATION

Material :  
ARGETON TAMPA TILES  
C SERIES  
HORIZONTAL RAILS AND  
VERTICAL T'S TO CONCRETE

Telling Rainscreens Ltd  
Etongate Business Centre  
Unit 101, 1A George St  
Wolverhampton  
WV2 4DP  
Tel : 01902 272008

© Telling Rainscreens Ltd  
Do not scale from this drawing. If in doubt ask

Drawing Title :  
BASE DETAIL


Scale :	Checked : RAC	Drawn : PSK
1 : 5	Date :	Date : Mar 2022

Size	Drawing No.	Rev.
A3	ARG-CD03	

**KEY COMPONENT LEGEND**

- (A) ARGETON TERRACOTTA TILE
- (B) VERTICAL ALUMINIUM T SECTION SUPPORT
- (C) ALUMINIUM BRACKET WITH ISOLATION PAD
- (D) ARGETON HORIZONTAL ALUMINIUM RAIL
- (E) ALUMINIUM DRAINAGE PROFILE
- (F) ALUMINIUM TILE CLAMPS
- (G) ALUMINIUM BOTTOM CLAMP
- (H) ALUMINIUM SPRING PROFILE

- (1) INDICATIVE FINISHES NOT BY TELLING Eg :
- INSULATION
  - BREATHER MEMBRANE
  - CEMENT PARTICLE / LINING BOARD
  - CONCRETE INTERNAL FINISHES
  - GLAZING SYSTEMS AND SEALS
  - CLOSURE TRIMS / FLASHINGS

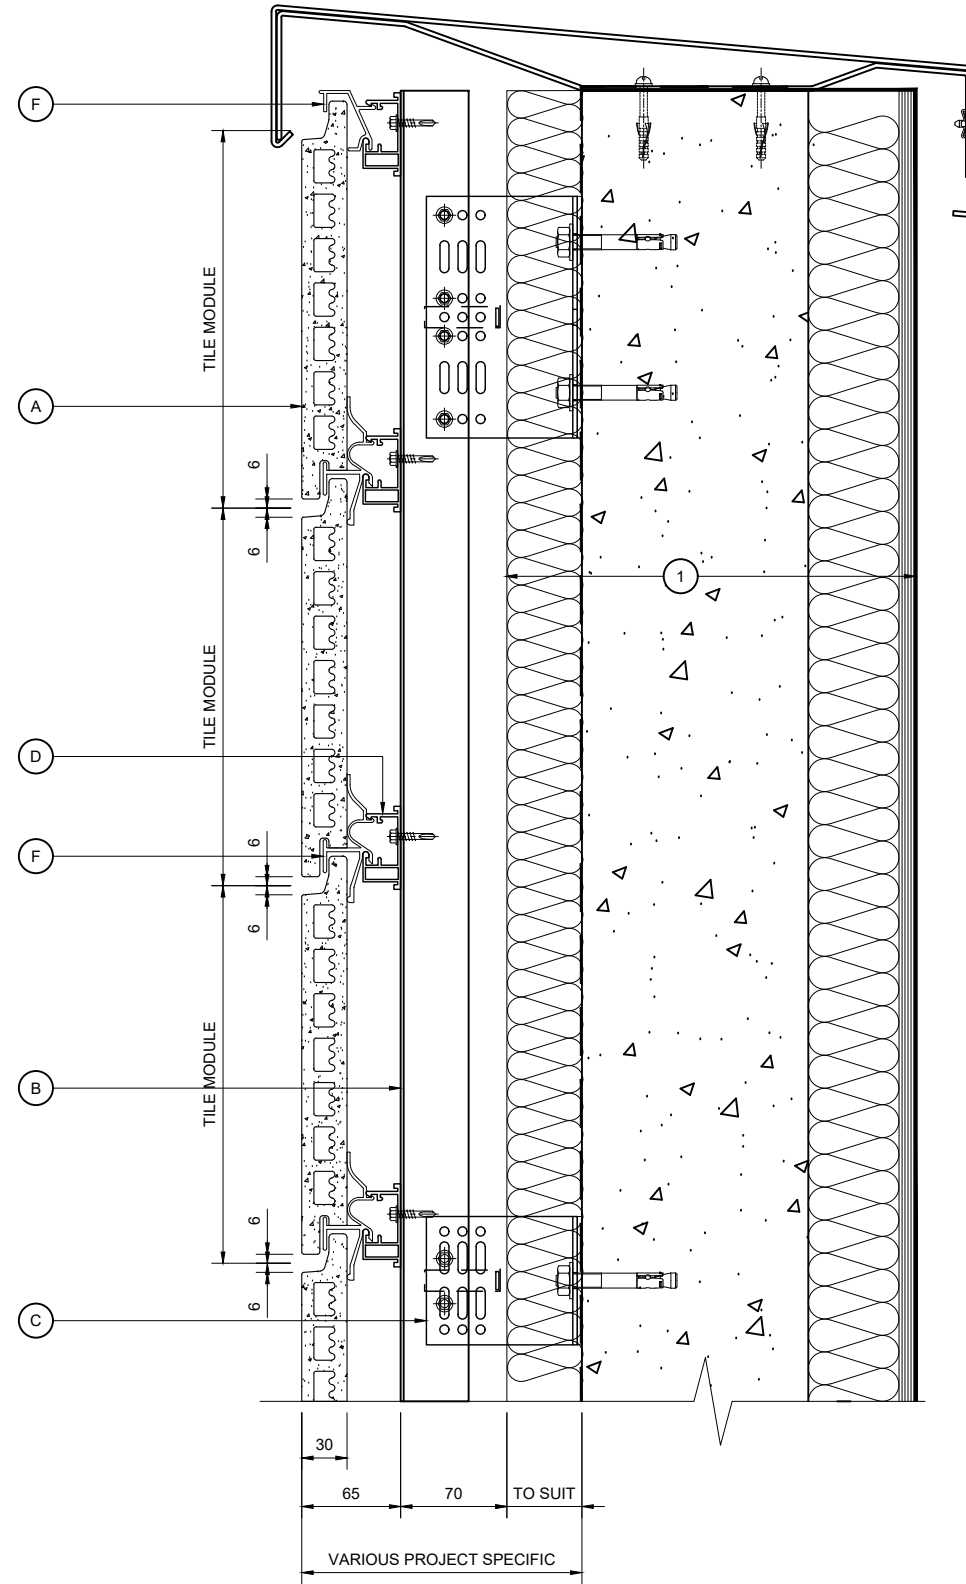

**PARAPET DETAIL**

NOTE:  
THESE STANDARD DETAILS DO NOT  
INCORPORATE FIRE BARRIER  
REQUIREMENTS AROUND WINDOW  
OPENINGS AND FLOOR SLABS.  
THESE INTERFACING  
REQUIREMENTS MUST BE  
REVIEWED WITH THE LOCAL FIRE  
INSPECTOR BEFORE FINALISATION  
OF DETAILS.

Rev.	Date	By	Comments
Drawing Status :			

**FOR INFORMATION**

Material :  
ARGETON TAMPA TILES  
C SERIES  
HORIZONTAL RAILS AND  
VERTICAL T'S TO CONCRETE





Telling Rainscreens Ltd  
Etongate Business Centre  
Unit 101, 1A George St  
Wolverhampton  
WV2 4DP Tel : 01902 272008

© Telling Rainscreens Ltd  
Do not scale from this drawing. If in doubt ask

Drawing Title :  
**PARAPET DETAIL**

Scale :	Checked : RAC	Drawn : PSK
1 : 5	Date :	Date : Mar 2022

Size	Drawing No.	Rev.
A3	ARG-CD04	

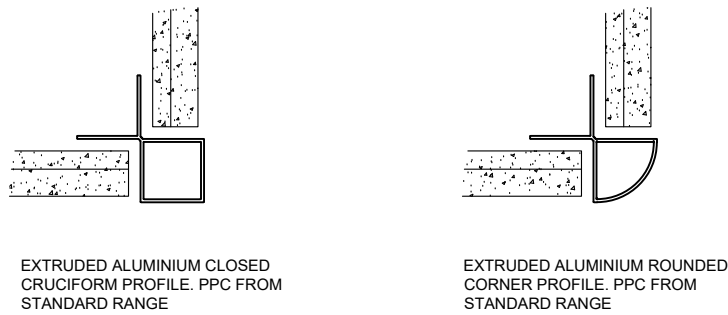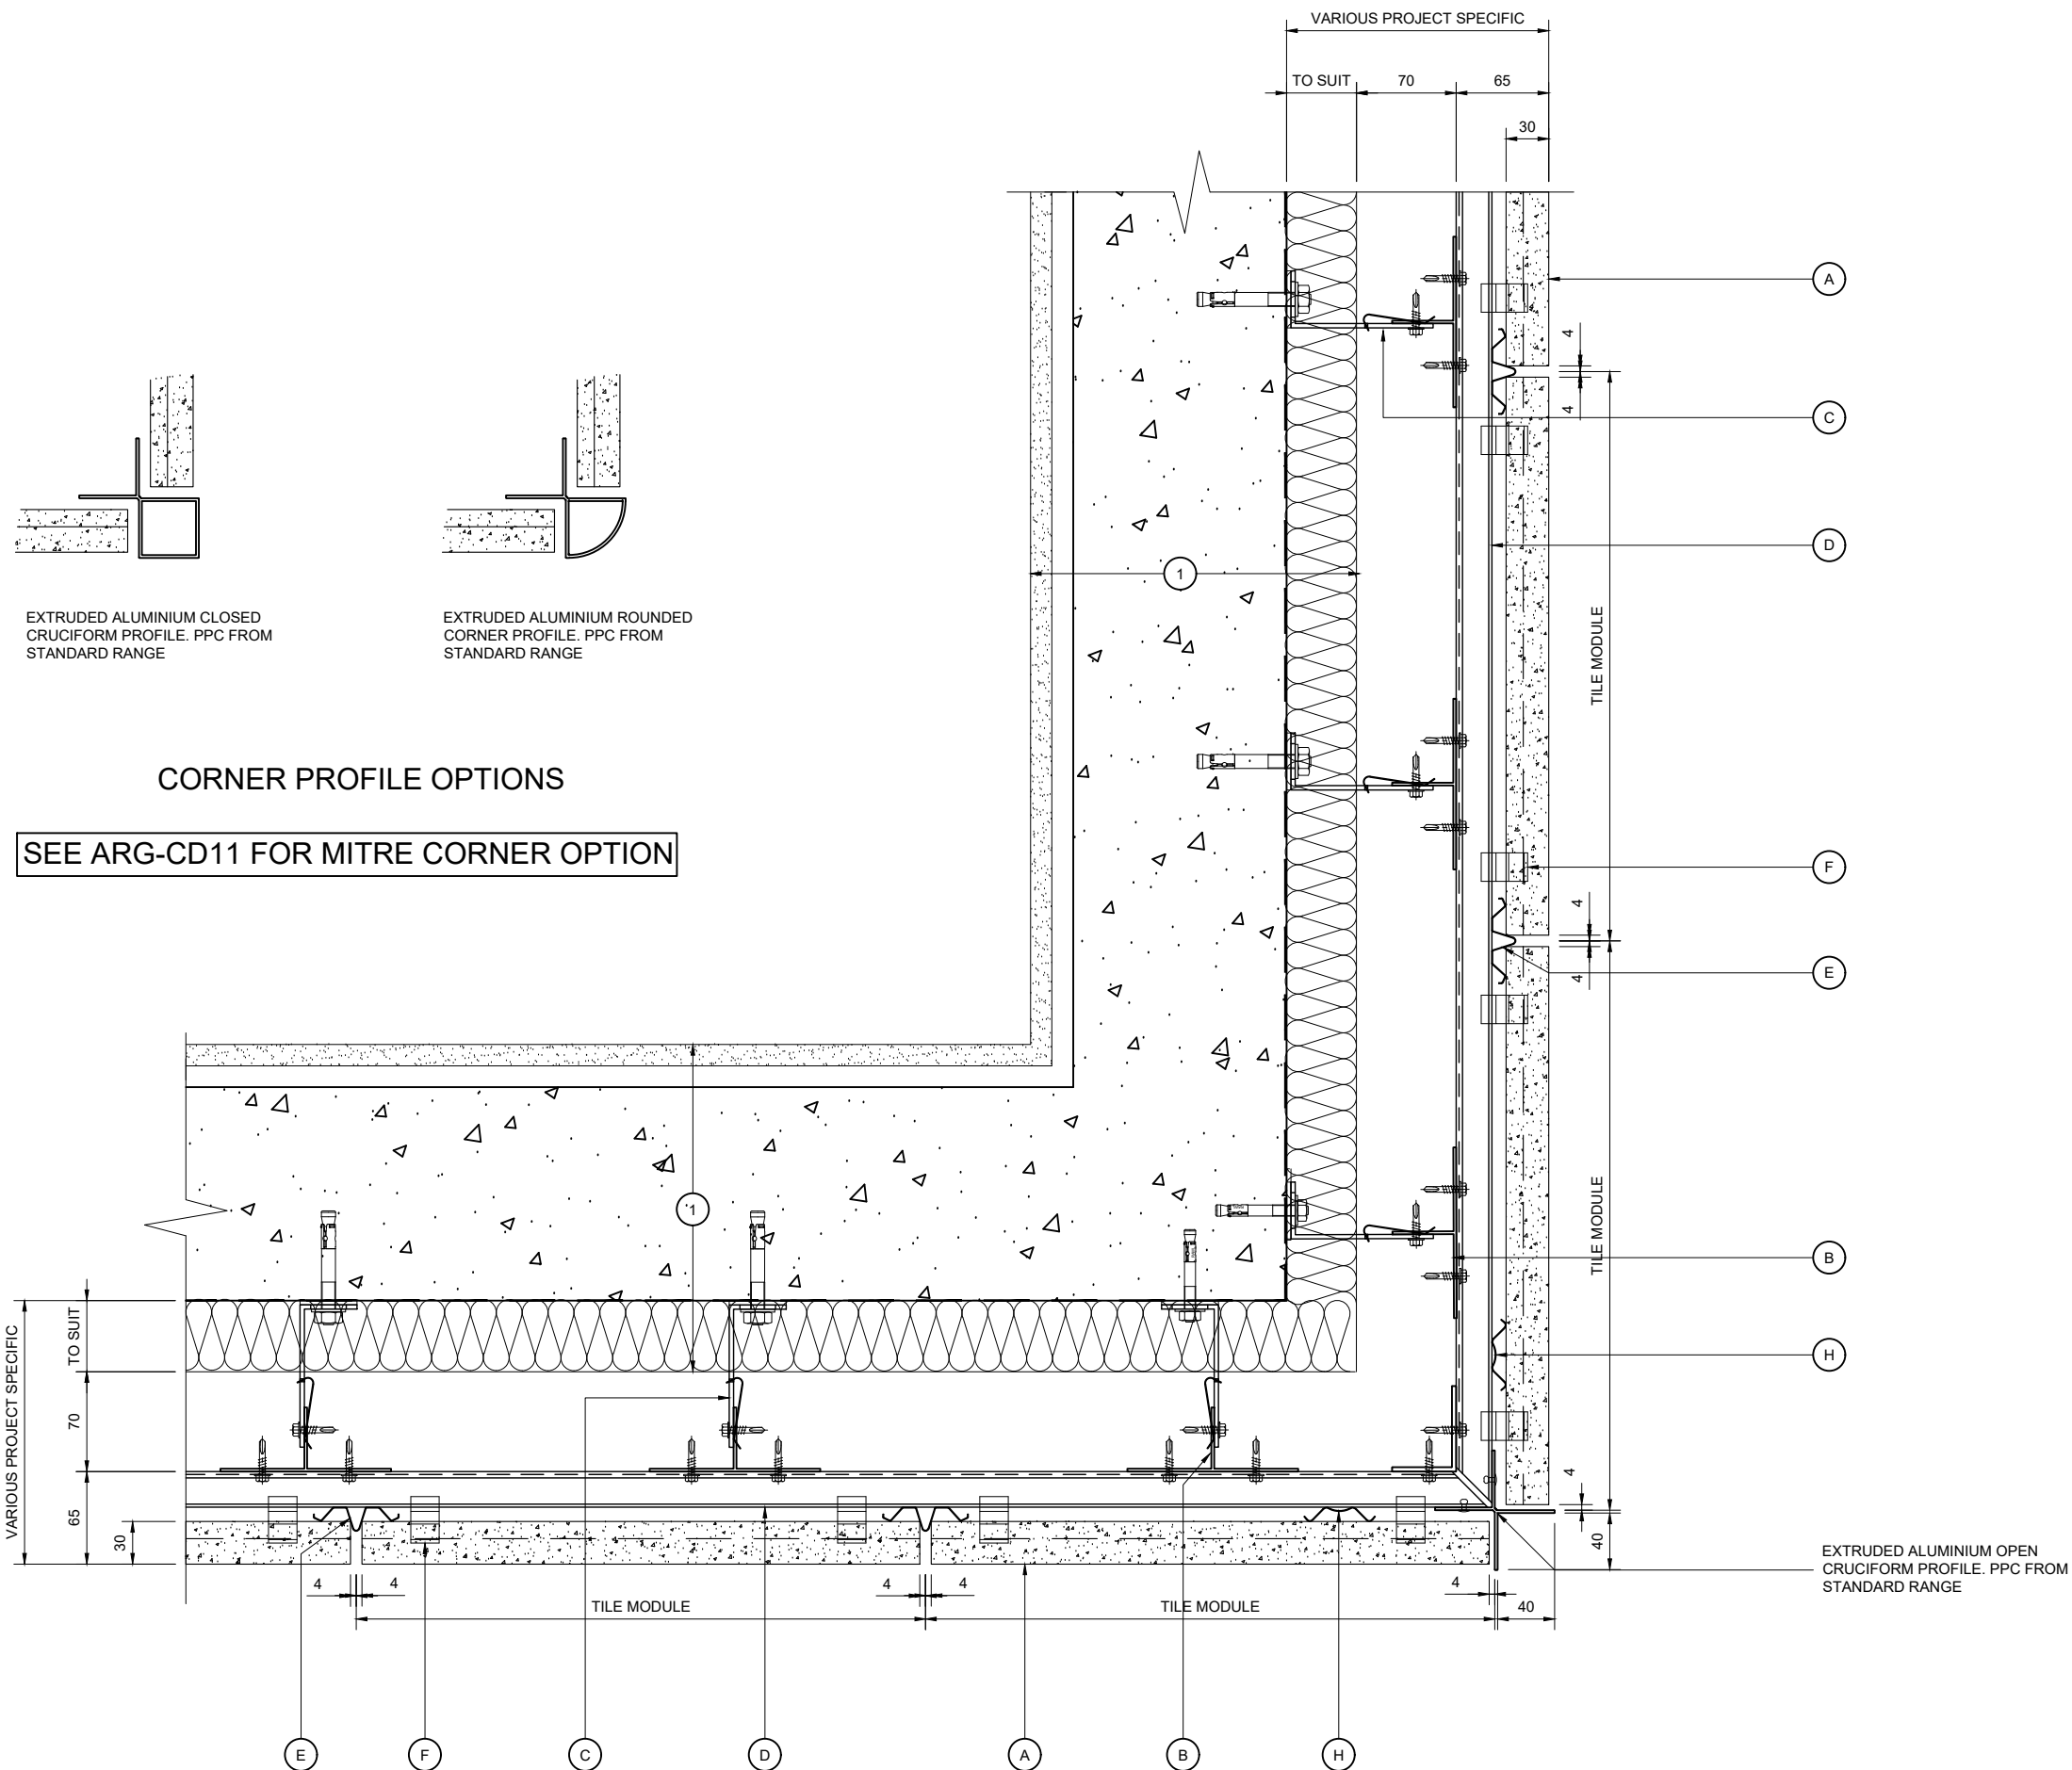

CORNER PROFILE OPTIONS

SEE ARG-CD11 FOR MITRE CORNER OPTION

NOTE:  
THESE STANDARD DETAILS DO NOT  
INCORPORATE FIRE BARRIER  
REQUIREMENTS AROUND WINDOW  
OPENINGS AND FLOOR SLABS.  
THESE INTERFACING  
REQUIREMENTS MUST BE  
REVIEWED WITH THE LOCAL FIRE  
INSPECTOR BEFORE FINALISATION  
OF DETAILS.

EXTERNAL CORNER DETAIL

KEY COMPONENT LEGEND

- (A) ARGETON TERRACOTTA TILE
- (B) VERTICAL ALUMINIUM T SECTION SUPPORT
- (C) ALUMINIUM BRACKET WITH ISOLATION PAD
- (D) ARGETON HORIZONTAL ALUMINIUM RAIL
- (E) ALUMINIUM DRAINAGE PROFILE
- (F) ALUMINIUM TILE CLAMPS
- (G) ALUMINIUM BOTTOM CLAMP
- (H) ALUMINIUM SPRING PROFILE

- (1) INDICATIVE FINISHES NOT BY TELLING Eg:
- INSULATION
  - BREATHER MEMBRANE
  - CEMENT PARTICLE / LINING BOARD
  - CONCRETE INTERNAL FINISHES
  - GLAZING SYSTEMS AND SEALS
  - CLOSURE TRIMS / FLASHINGS

Rev.	Date	By	Comments
Drawing Status :			

Drawing Status :

FOR INFORMATION

Material :

ARGETON TAMPA TILES  
C SERIES  
HORIZONTAL RAILS AND  
VERTICAL T'S TO CONCRETE

Telling Rainscreens Ltd  
Etongate Business Centre  
Unit 101, 1A George St  
Wolverhampton  
WV2 4DP  
Tel : 01902 272008


© Telling Rainscreens Ltd  
Do not scale from this drawing. If in doubt ask

Drawing Title :

EXTERNAL CORNER DETAIL

Scale :	Checked : RAC	Drawn : PSK
1 : 5	Date :	Date : Mar 2022

Size	Drawing No.	Rev.
A3	ARG-CD05	

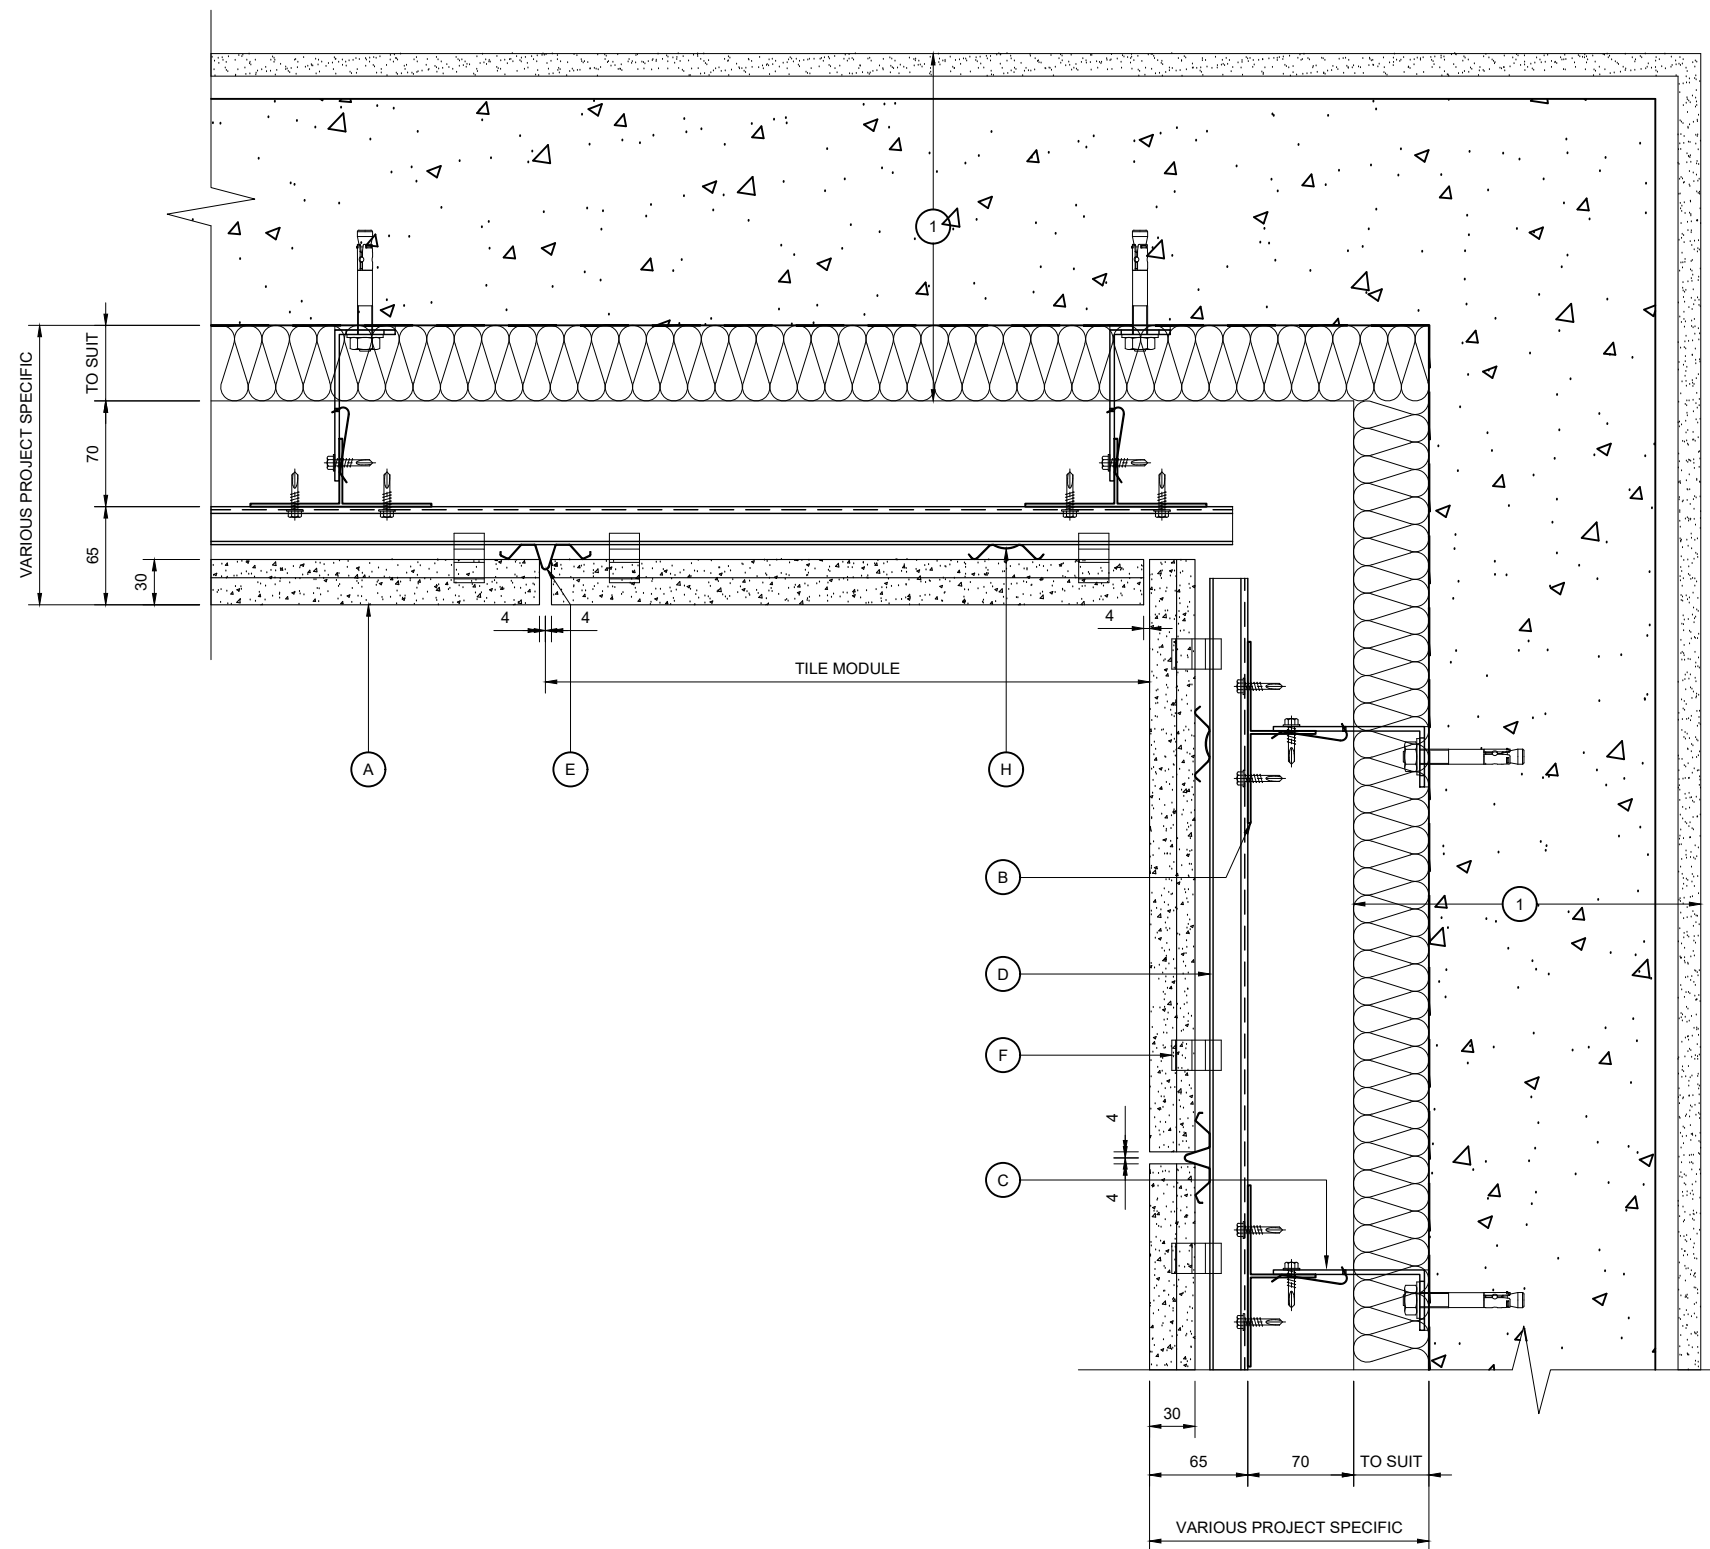

**KEY COMPONENT LEGEND**

- (A) ARGETON TERRACOTTA TILE
- (B) VERTICAL ALUMINIUM T SECTION SUPPORT
- (C) ALUMINIUM BRACKET WITH ISOLATION PAD
- (D) ARGETON HORIZONTAL ALUMINIUM RAIL
- (E) ALUMINIUM DRAINAGE PROFILE
- (F) ALUMINIUM TILE CLAMPS
- (G) ALUMINIUM BOTTOM CLAMP
- (H) ALUMINIUM SPRING PROFILE

- (1) INDICATIVE FINISHES NOT BY TELLING Eg :
- INSULATION
  - BREATHER MEMBRANE
  - CEMENT PARTICLE / LINING BOARD
  - CONCRETE INTERNAL FINISHES
  - GLAZING SYSTEMS AND SEALS
  - CLOSURE TRIMS / FLASHINGS

NOTE:  
THESE STANDARD DETAILS DO NOT  
INCORPORATE FIRE BARRIER  
REQUIREMENTS AROUND WINDOW  
OPENINGS AND FLOOR SLABS.  
THESE INTERFACING  
REQUIREMENTS MUST BE  
REVIEWED WITH THE LOCAL FIRE  
INSPECTOR BEFORE FINALISATION  
OF DETAILS.

**INTERNAL CORNER DETAIL**

Rev.	Date	By	Comments

Drawing Status :

**FOR INFORMATION**

Material :  
**ARGETON TAMPA TILES  
 C SERIES  
 HORIZONTAL RAILS AND  
 VERTICAL T'S TO CONCRETE**




Telling Rainscreens Ltd  
 Etongate Business Centre  
 Unit 101, 1A George St  
 Wolverhampton  
 WV2 4DP Tel : 01902 272008

© Telling Rainscreens Ltd  
 Do not scale from this drawing. If in doubt ask

Drawing Title :  
**INTERNAL CORNER DETAIL**

Scale :	Checked : RAC	Drawn : PSK
1 : 5	Date :	Date : Mar 2022

Size	Drawing No.	Rev.
A3	ARG-CD06	

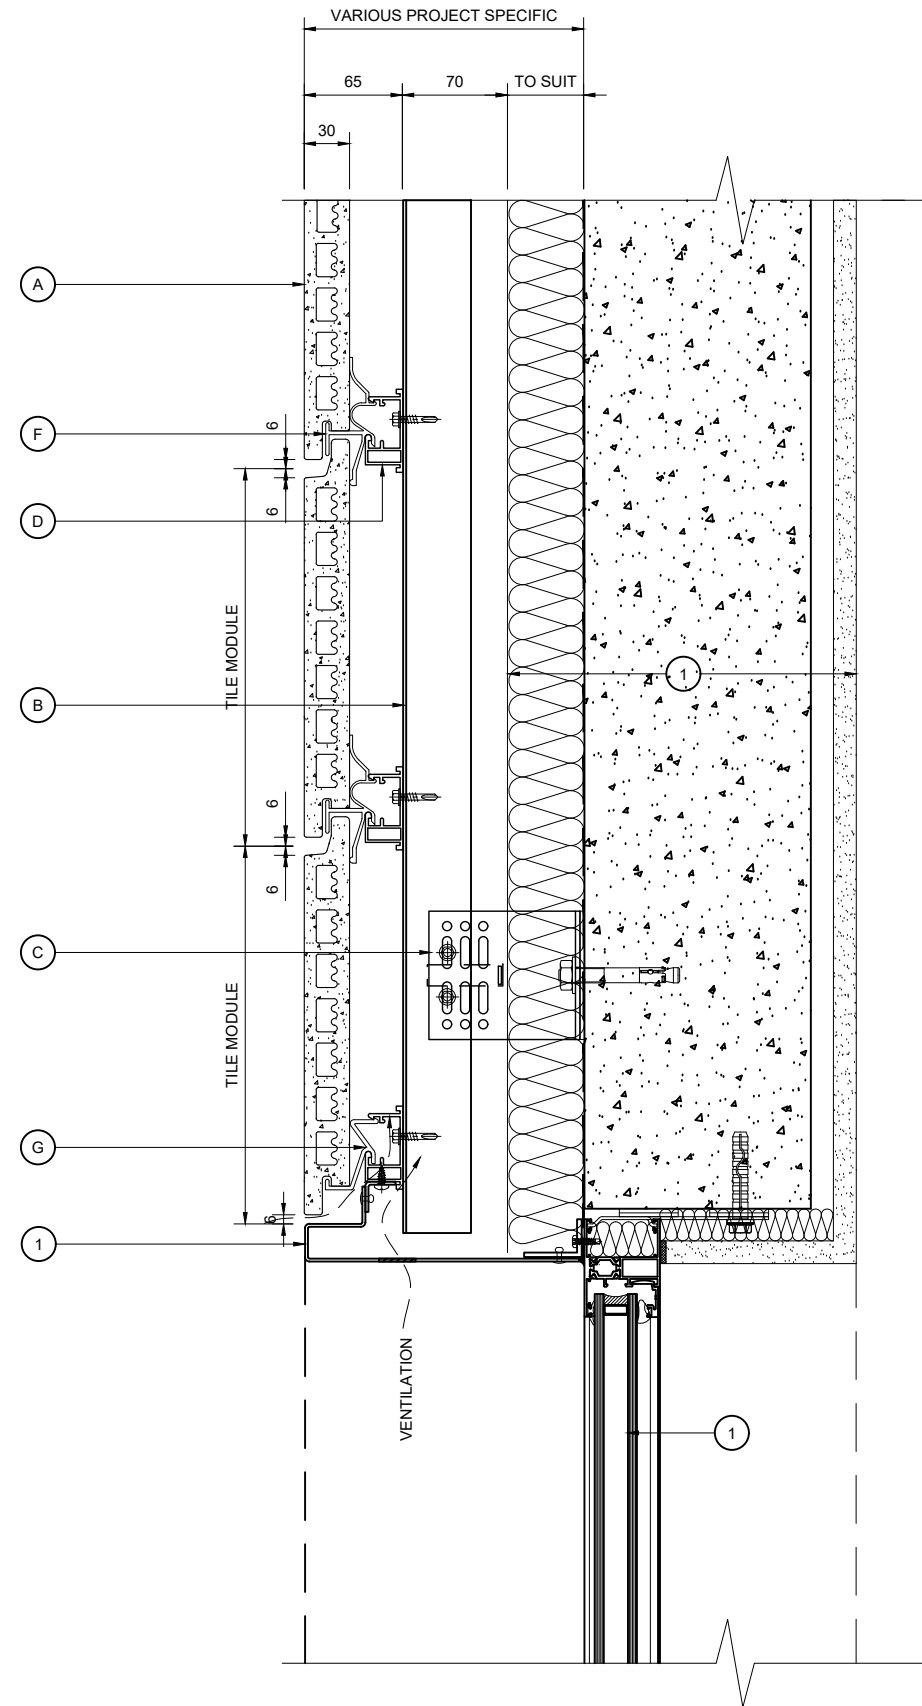

WINDOW HEAD DETAIL

NOTE:  
THESE STANDARD DETAILS DO NOT  
INCORPORATE FIRE BARRIER  
REQUIREMENTS AROUND WINDOW  
OPENINGS AND FLOOR SLABS.  
THESE INTERFACING  
REQUIREMENTS MUST BE  
REVIEWED WITH THE LOCAL FIRE  
INSPECTOR BEFORE FINALISATION  
OF DETAILS.

KEY COMPONENT LEGEND

- (A) ARGETON TERRACOTTA TILE
- (B) VERTICAL ALUMINIUM T SECTION SUPPORT
- (C) ALUMINIUM BRACKET WITH ISOLATION PAD
- (D) ARGETON HORIZONTAL ALUMINIUM RAIL
- (E) ALUMINIUM DRAINAGE PROFILE
- (F) ALUMINIUM TILE CLAMPS
- (G) ALUMINIUM BOTTOM CLAMP
- (H) ALUMINIUM SPRING PROFILE

- (1) INDICATIVE FINISHES NOT BY TELLING Eg :
- INSULATION
  - BREATHER MEMBRANE
  - CEMENT PARTICLE / LINING BOARD
  - CONCRETE INTERNAL FINISHES
  - GLAZING SYSTEMS AND SEALS
  - CLOSURE TRIMS / FLASHINGS

Rev.	Date	By	Comments
Drawing Status :			

FOR INFORMATION

Material :  
 ARGETON TAMPA TILES  
 C SERIES  
 HORIZONTAL RAILS AND  
 VERTICAL T'S TO CONCRETE


Telling Rainscreens Ltd  
 Etongate Business Centre  
 Unit 101, 1A George St  
 Wolverhampton  
 WV2 4DP  
 Tel : 01902 272008

© Telling Rainscreens Ltd  
 Do not scale from this drawing. If in doubt ask

Drawing Title :  
 WINDOW HEAD DETAIL

Scale :	Checked : RAC	Drawn : PSK
1 : 5	Date :	Date : Mar 2022

Size	Drawing No.	Rev.
A3	ARG-CD07	

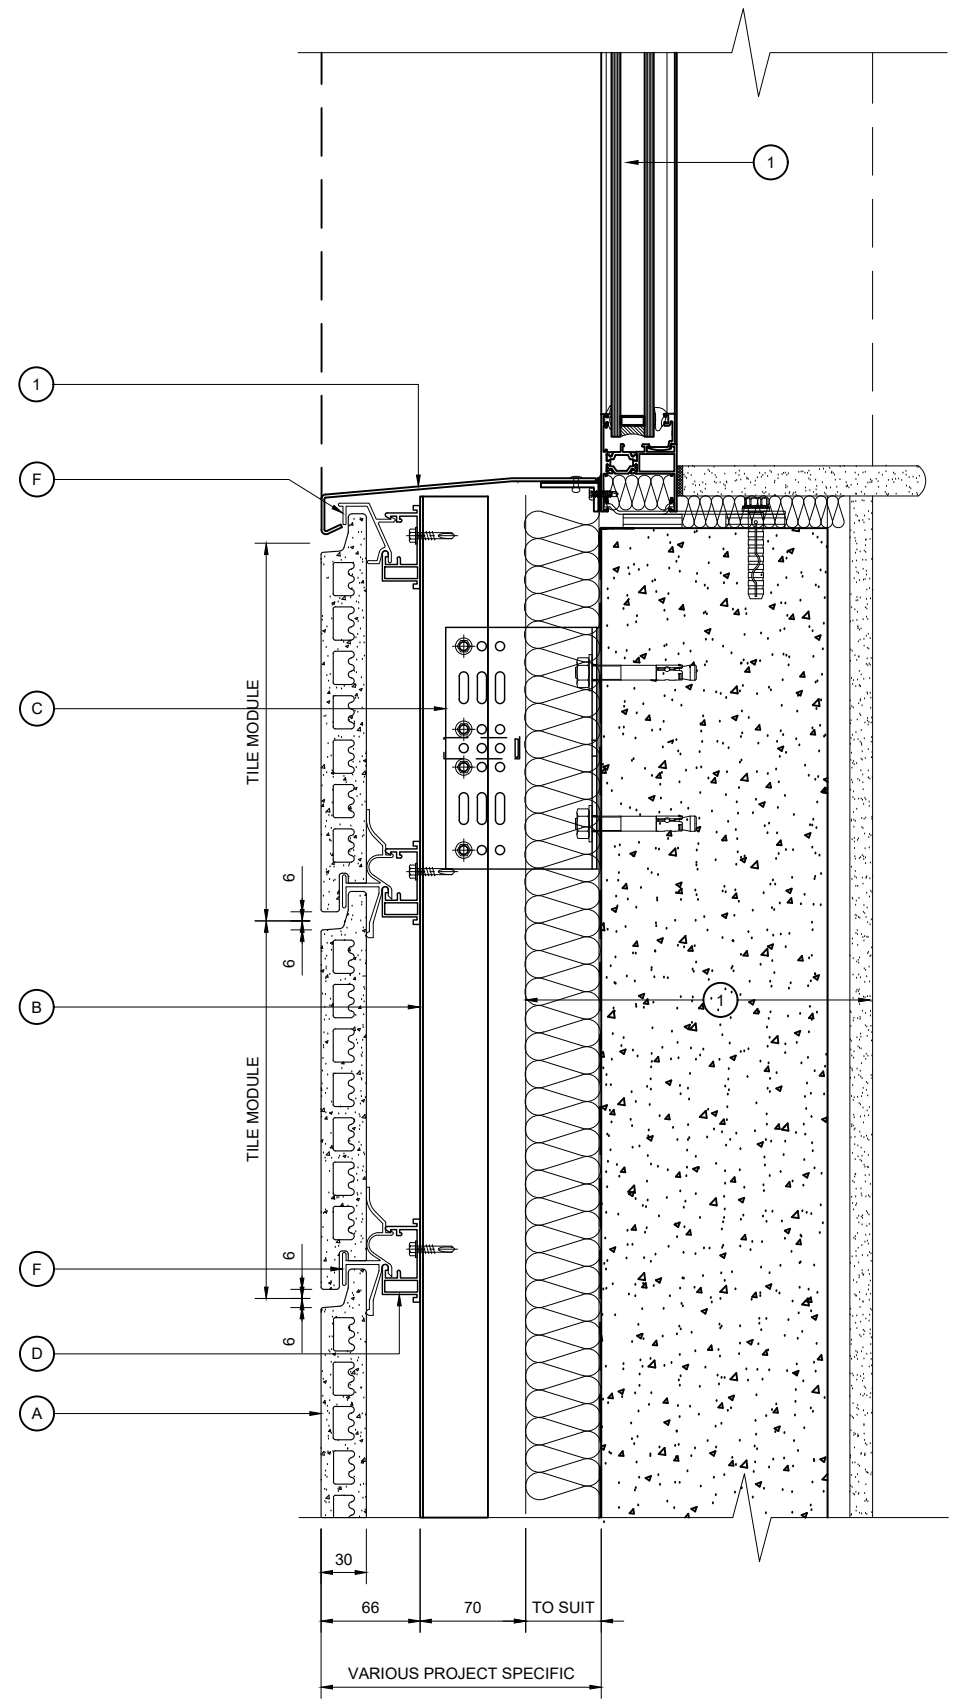

WINDOW CILL DETAIL

NOTE:  
THESE STANDARD DETAILS DO NOT  
INCORPORATE FIRE BARRIER  
REQUIREMENTS AROUND WINDOW  
OPENINGS AND FLOOR SLABS.  
THESE INTERFACING  
REQUIREMENTS MUST BE  
REVIEWED WITH THE LOCAL FIRE  
INSPECTOR BEFORE FINALISATION  
OF DETAILS.

KEY COMPONENT LEGEND

- (A) ARGETON TERRACOTTA TILE
- (B) VERTICAL ALUMINIUM T SECTION SUPPORT
- (C) ALUMINIUM BRACKET WITH ISOLATION PAD
- (D) ARGETON HORIZONTAL ALUMINIUM RAIL
- (E) ALUMINIUM DRAINAGE PROFILE
- (F) ALUMINIUM TILE CLAMPS
- (G) ALUMINIUM BOTTOM CLAMP
- (H) ALUMINIUM SPRING PROFILE

- (1) INDICATIVE FINISHES NOT BY TELLING Eg :
- INSULATION
  - BREATHER MEMBRANE
  - CEMENT PARTICLE / LINING BOARD
  - CONCRETE INTERNAL FINISHES
  - GLAZING SYSTEMS AND SEALS
  - CLOSURE TRIMS / FLASHINGS

Rev.	Date	By	Comments
Drawing Status :			

FOR INFORMATION

Material :  
ARGETON TAMPA TILES  
C SERIES  
HORIZONTAL RAILS AND  
VERTICAL T'S TO CONCRETE

Telling Rainscreens Ltd  
Etongate Business Centre  
Unit 101, 1A George St  
Wolverhampton  
WV2 4DP  
Tel : 01902 272008

© Telling Rainscreens Ltd  
Do not scale from this drawing. If in doubt ask

Drawing Title :		
WINDOW CILL DETAIL		


Scale :	Checked : RAC	Drawn : PSK
1 : 5	Date :	Date : Mar 2022

Size	Drawing No.	Rev.
A3	ARG-CD08	

**KEY COMPONENT LEGEND**

- (A) ARGETON TERRACOTTA TILE
- (B) VERTICAL ALUMINIUM T SECTION SUPPORT
- (C) ALUMINIUM BRACKET WITH ISOLATION PAD
- (D) ARGETON HORIZONTAL ALUMINIUM RAIL
- (E) ALUMINIUM DRAINAGE PROFILE
- (F) ALUMINIUM TILE CLAMPS
- (G) ALUMINIUM BOTTOM CLAMP
- (H) ALUMINIUM SPRING PROFILE

- (1) INDICATIVE FINISHES NOT BY TELLING Eg :
- INSULATION
  - BREATHER MEMBRANE
  - CEMENT PARTICLE / LINING BOARD
  - CONCRETE INTERNAL FINISHES
  - GLAZING SYSTEMS AND SEALS
  - CLOSURE TRIMS / FLASHINGS

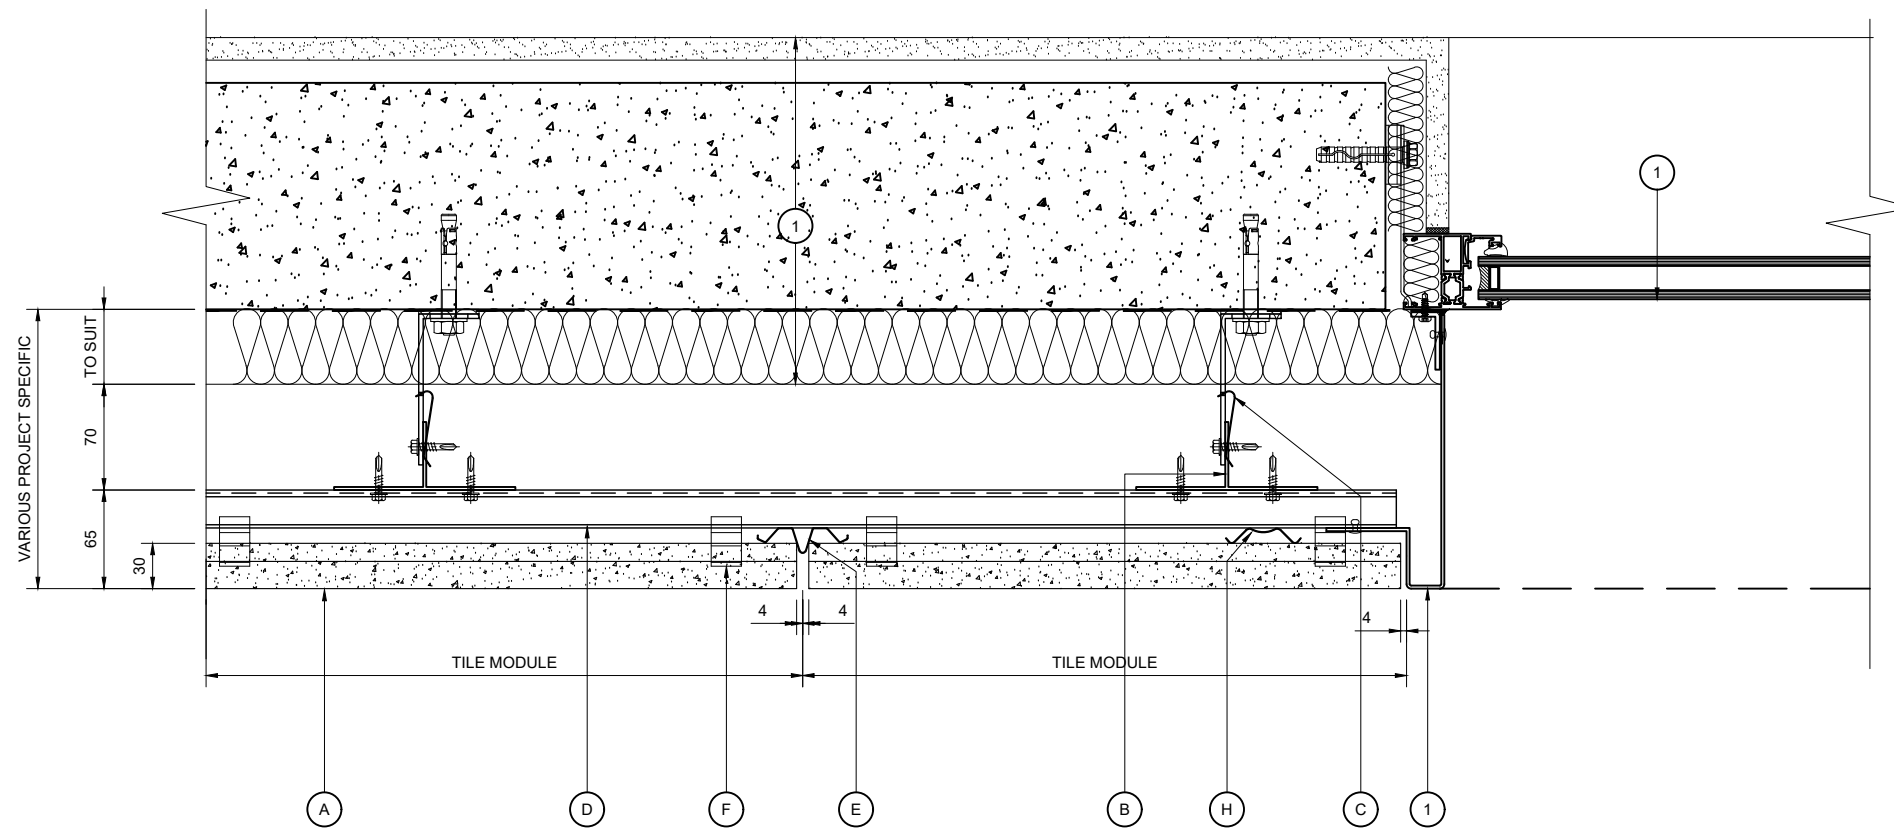

NOTE:  
THESE STANDARD DETAILS DO NOT INCORPORATE FIRE BARRIER REQUIREMENTS AROUND WINDOW OPENINGS AND FLOOR SLABS. THESE INTERFACING REQUIREMENTS MUST BE REVIEWED WITH THE LOCAL FIRE INSPECTOR BEFORE FINALISATION OF DETAILS.

**WINDOW JAMB DETAIL**

Rev.	Date	By	Comments
Drawing Status :			

Drawing Status :

**FOR INFORMATION**

Material :  
**ARGETON TAMPA TILES  
 C SERIES  
 HORIZONTAL RAILS AND  
 VERTICAL T'S TO CONCRETE**



Telling Rainscreens Ltd  
 Etongate Business Centre  
 Unit 101, 1A George St  
 Wolverhampton  
 WV2 4DP  
 Tel : 01902 272008

© Telling Rainscreens Ltd  
 Do not scale from this drawing. If in doubt ask

Drawing Title :  
**WINDOW JAMB DETAIL**


Scale :	Checked : RAC	Drawn : PSK
<b>1 : 5</b>	Date :	Date : Mar 2022

Size	Drawing No.	Rev.
<b>A3</b>	<b>ARG-CD09</b>	

KEY COMPONENT LEGEND

- (A) ARGETON TERRACOTTA TILE
- (B) VERTICAL ALUMINIUM T SECTION SUPPORT
- (C) ALUMINIUM BRACKET WITH ISOLATION PAD
- (D) ARGETON HORIZONTAL ALUMINIUM RAIL
- (E) ALUMINIUM DRAINAGE PROFILE
- (F) ALUMINIUM TILE CLAMPS
- (G) ALUMINIUM BOTTOM CLAMP
- (H) ALUMINIUM SPRING PROFILE

- (1) INDICATIVE FINISHES NOT BY TELLING Eg :
- INSULATION
  - BREATHER MEMBRANE
  - CEMENT PARTICLE / LINING BOARD
  - CONCRETE INTERNAL FINISHES
  - GLAZING SYSTEMS AND SEALS
  - CLOSURE TRIMS / FLASHINGS

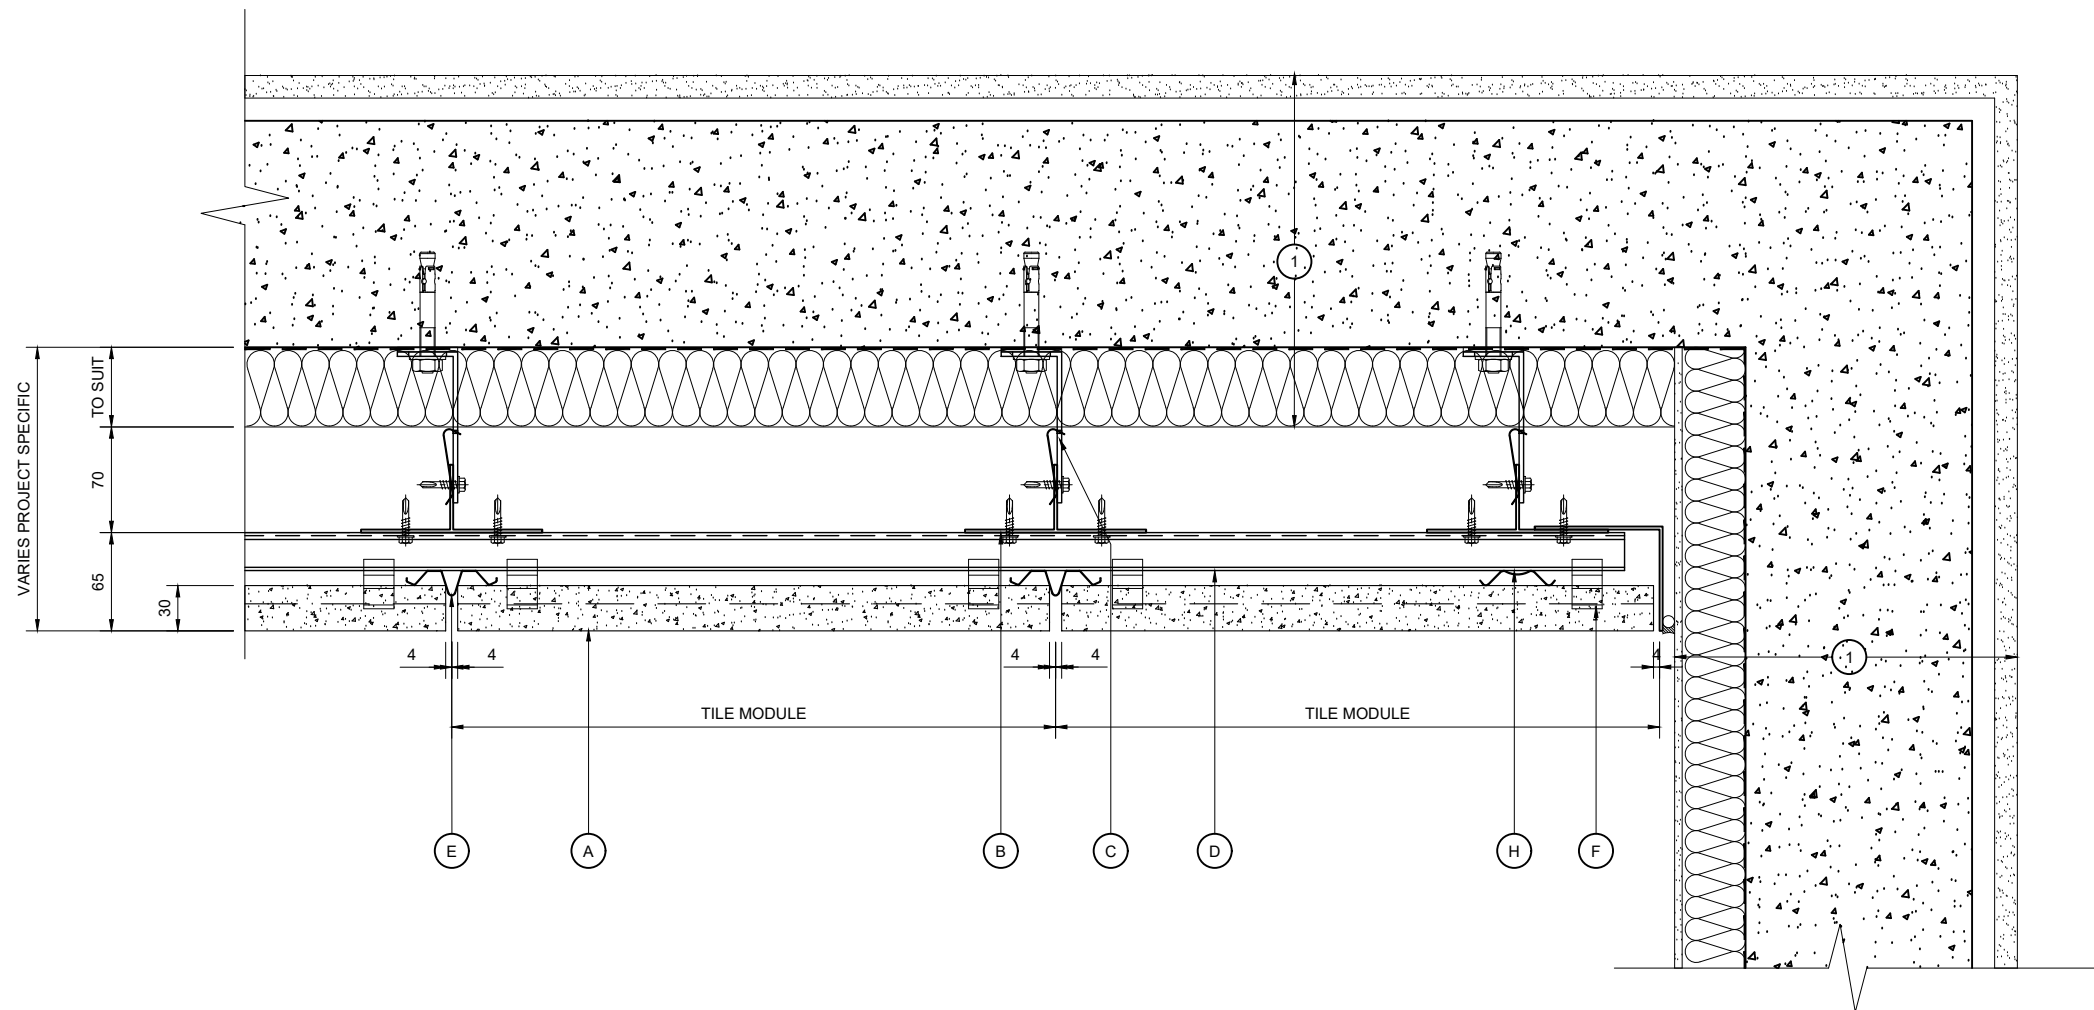

Rev.	Date	By	Comments
Drawing Status :			

**FOR INFORMATION**

Material :  
 ARGETON TAMPA TILES  
 C SERIES  
 HORIZONTAL RAILS AND  
 VERTICAL T'S TO CONCRETE



Telling Rainscreens Ltd  
 Etongate Business Centre  
 Unit 101, 1A George St  
 Wolverhampton  
 WV2 4DP  
 Tel : 01902 272008

© Telling Rainscreens Ltd  
 Do not scale from this drawing. If in doubt ask


Drawing Title :  
**CLADDING ABUTMENT  
 DETAIL**

Scale :	Checked : RAC	Drawn : PSK
1 : 5	Date :	Date : Mar 2022

Size	Drawing No.	Rev.
A3	ARG-CD10	

NOTE:  
 THESE STANDARD DETAILS DO NOT  
 INCORPORATE FIRE BARRIER  
 REQUIREMENTS AROUND WINDOW  
 OPENINGS AND FLOOR SLABS.  
 THESE INTERFACING  
 REQUIREMENTS MUST BE  
 REVIEWED WITH THE LOCAL FIRE  
 INSPECTOR BEFORE FINALISATION  
 OF DETAILS.

**CLADDING ABUTMENT DETAIL**

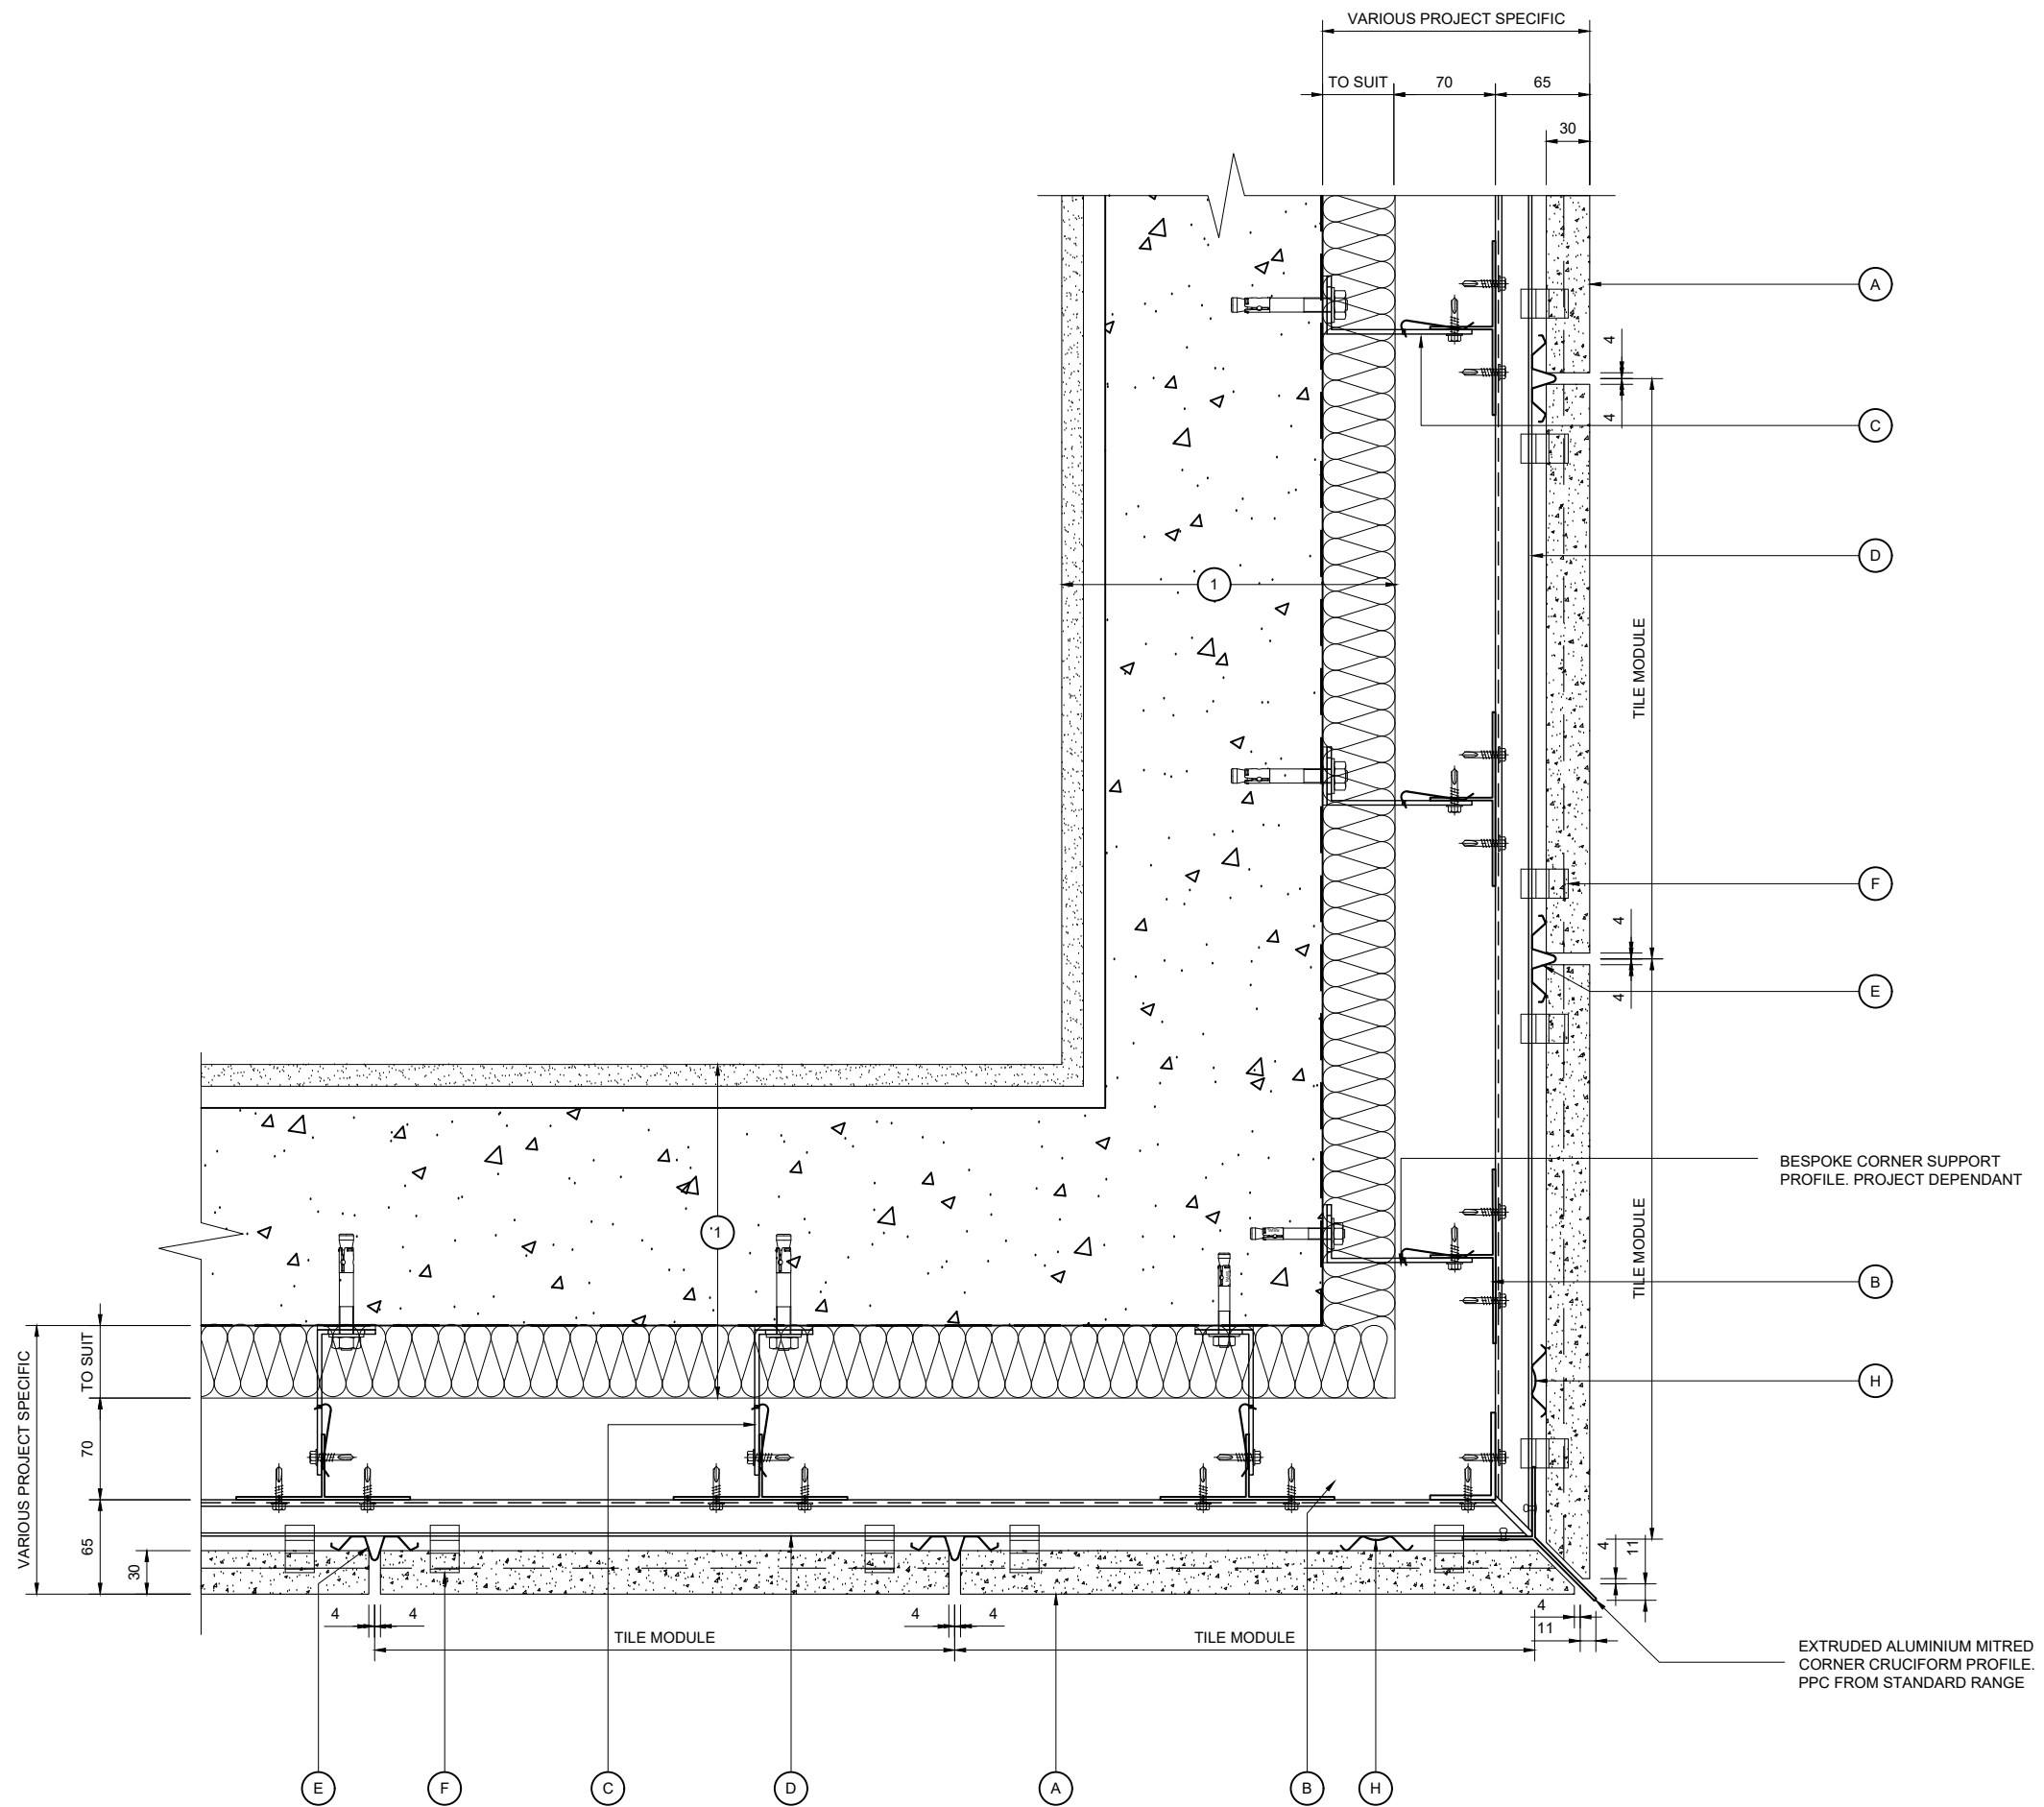

**KEY COMPONENT LEGEND**

- (A) ARGETON TERRACOTTA TILE
- (B) VERTICAL ALUMINIUM T SECTION SUPPORT
- (C) ALUMINIUM BRACKET WITH ISOLATION PAD
- (D) ARGETON HORIZONTAL ALUMINIUM RAIL
- (E) ALUMINIUM DRAINAGE PROFILE
- (F) ALUMINIUM TILE CLAMPS
- (G) ALUMINIUM BOTTOM CLAMP
- (H) ALUMINIUM SPRING PROFILE

- (1) INDICATIVE FINISHES NOT BY TELLING Eg:
- INSULATION
  - BREATHER MEMBRANE
  - CEMENT PARTICLE / LINING BOARD
  - CONCRETE INTERNAL FINISHES
  - GLAZING SYSTEMS AND SEALS
  - CLOSURE TRIMS / FLASHINGS

Rev.	Date	By	Comments
Drawing Status :			

**FOR INFORMATION**

Material :

ARGETON TAMPA TILES  
C SERIES  
HORIZONTAL RAILS AND  
VERTICAL T'S TO CONCRETE



Telling Rainscreens Ltd  
Etongate Business Centre  
Unit 101, 1A George St  
Wolverhampton  
WV2 4DP Tel : 01902 272008

© Telling Rainscreens Ltd  
Do not scale from this drawing. If in doubt ask

Drawing Title :

**MITRED EXTERNAL CORNER DETAIL**



Scale :	Checked : RAC	Drawn : PSK
1 : 5	Date :	Date : Mar 2022

Size	Drawing No.	Rev.
A3	ARG-CD11	

NOTE:  
THESE STANDARD DETAILS DO NOT  
INCORPORATE FIRE BARRIER  
REQUIREMENTS AROUND WINDOW  
OPENINGS AND FLOOR SLABS.  
THESE INTERFACING  
REQUIREMENTS MUST BE  
REVIEWED WITH THE LOCAL FIRE  
INSPECTOR BEFORE FINALISATION  
OF DETAILS.

**MITRED EXTERNAL CORNER DETAIL**

NOTE:  
THESE STANDARD DETAILS DO NOT  
INCORPORATE FIRE BARRIER  
REQUIREMENTS AROUND WINDOW  
OPENINGS AND FLOOR SLABS.  
THESE INTERFACING  
REQUIREMENTS MUST BE  
REVIEWED WITH THE LOCAL FIRE  
INSPECTOR BEFORE FINALISATION  
OF DETAILS.

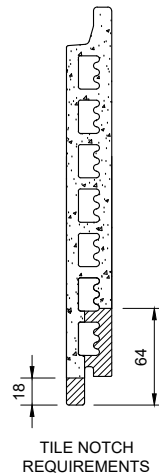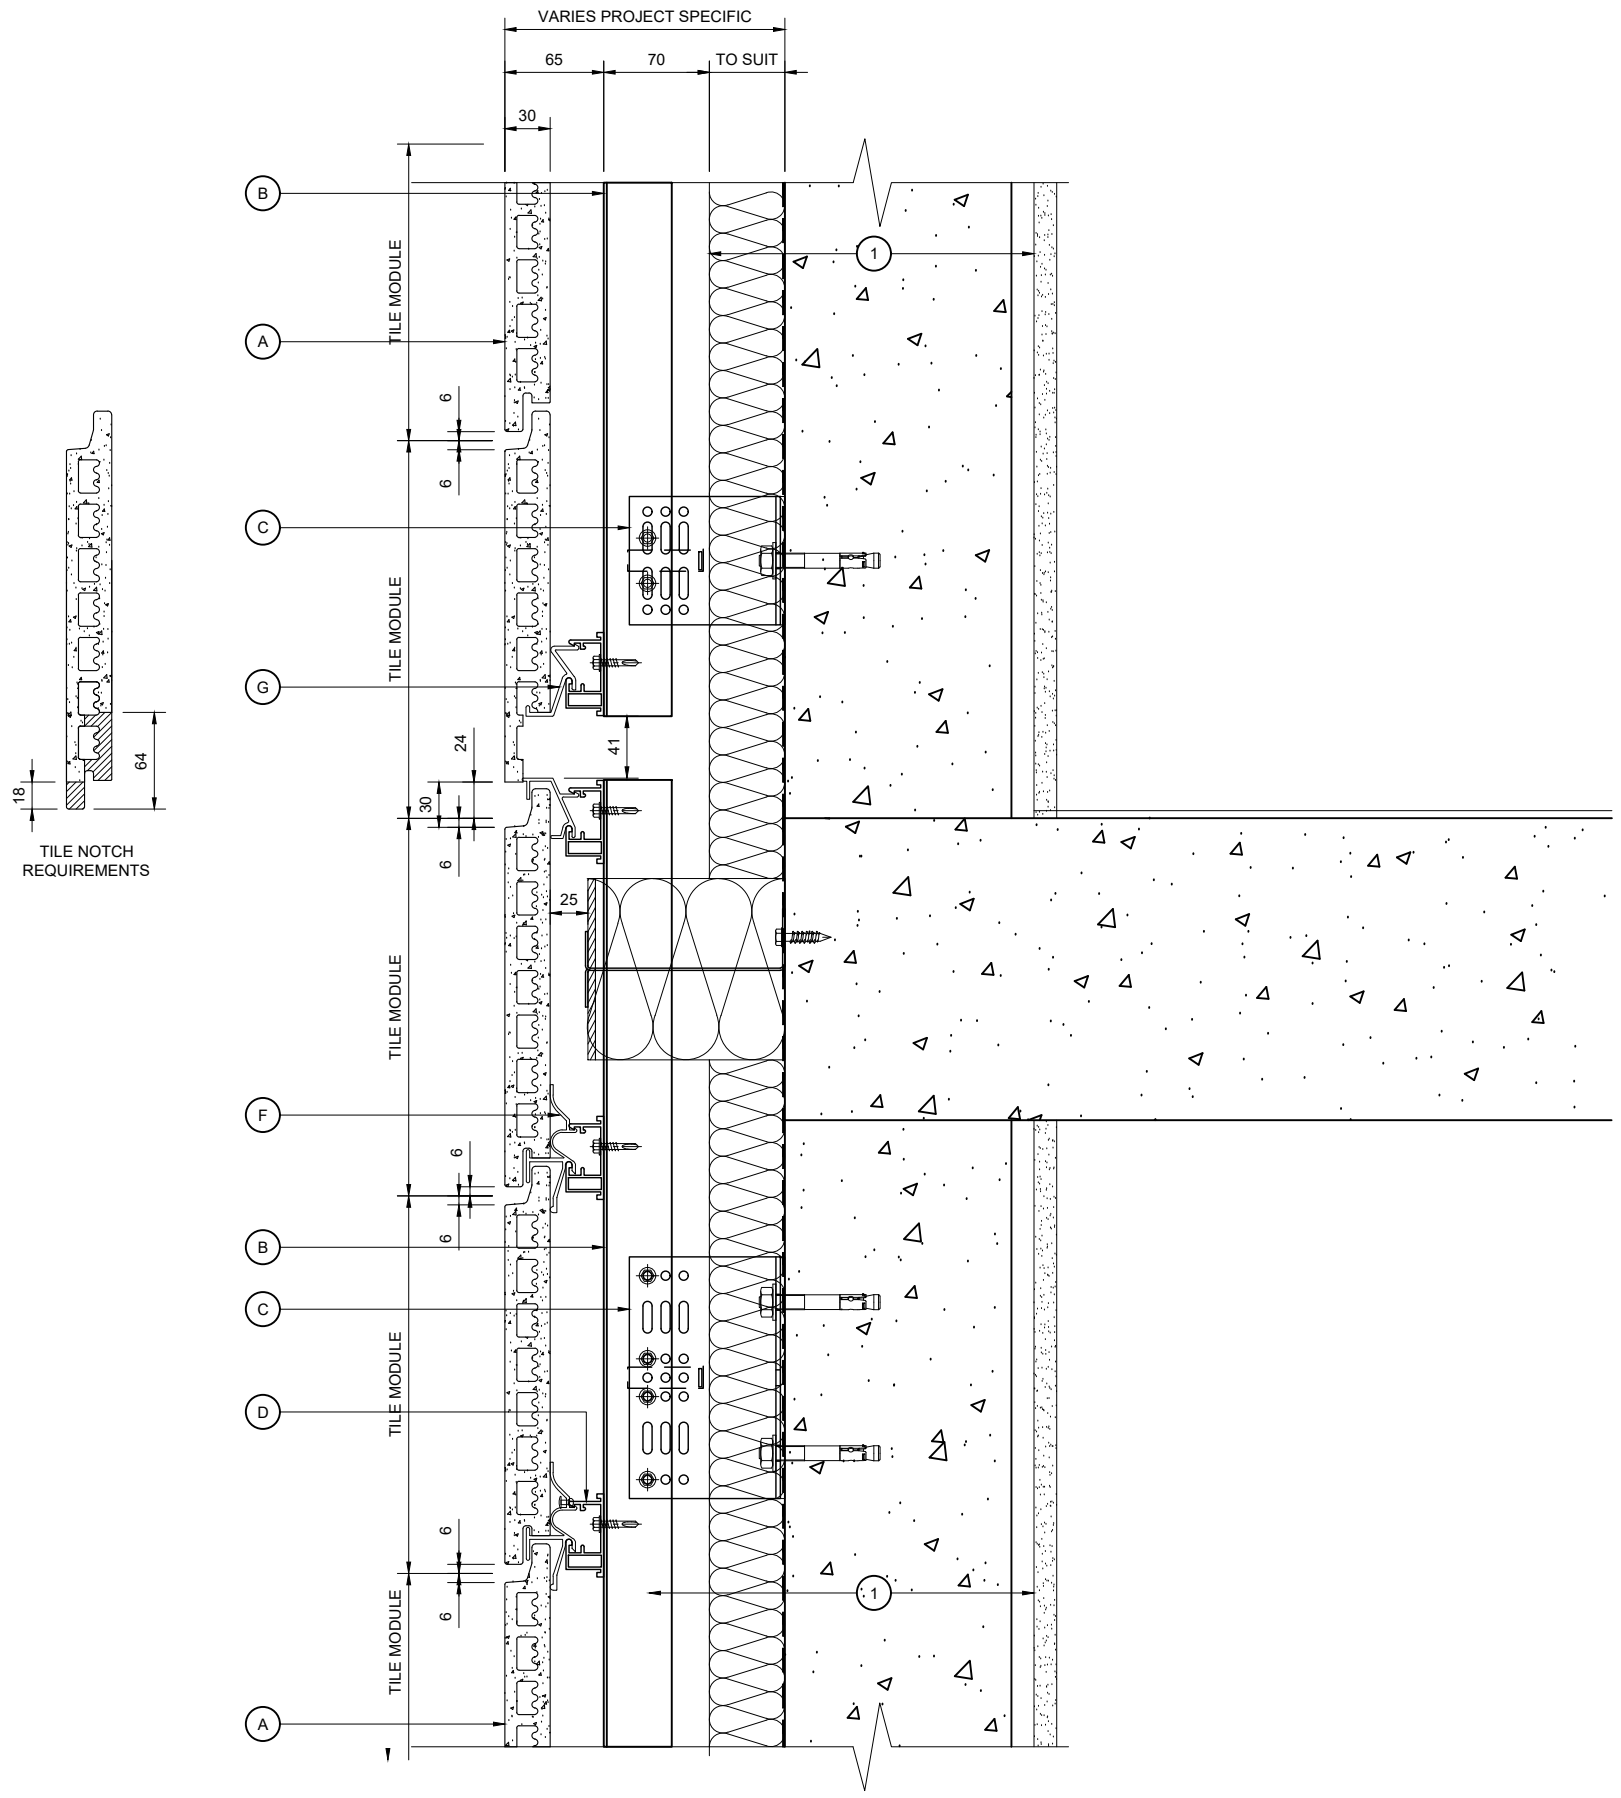

KEY COMPONENT LEGEND

- (A) ARGETON TERRACOTTA TILE
- (B) VERTICAL ALUMINIUM T SECTION SUPPORT
- (C) ALUMINIUM BRACKET WITH ISOLATION PAD
- (D) ARGETON HORIZONTAL ALUMINIUM RAIL
- (E) ALUMINIUM DRAINAGE PROFILE
- (F) ALUMINIUM TILE CLAMPS
- (G) ALUMINIUM BOTTOM CLAMP
- (H) ALUMINIUM SPRING PROFILE

- (1) INDICATIVE FINISHES NOT BY TELLING Eg :
- INSULATION
  - BREATHER MEMBRANE
  - CEMENT PARTICLE / LINING BOARD
  - CONCRETE INTERNAL FINISHES
  - GLAZING SYSTEMS AND SEALS
  - CLOSURE TRIMS / FLASHINGS

Rev.	Date	By	Comments
Drawing Status :			

FOR INFORMATION

Material :  
ARGETON TAMPA TILES  
C SERIES  
HORIZONTAL RAILS AND  
VERTICAL T'S TO CONCRETE



Telling Rainscreens Ltd  
Etongate Business Centre  
Unit 101, 1A George St  
Wolverhampton  
WV2 4DP  
Tel : 01902 272008

© Telling Rainscreens Ltd  
Do not scale from this drawing. If in doubt ask

Drawing Title :  
SLAB EDGE DEFLECTION  
DETAIL 30mm OPTION

Scale :	Checked : RAC	Drawn : PSK
1 : 5	Date :	Date : Mar 2022

Size	Drawing No.	Rev.
A3	ARG-CD12	

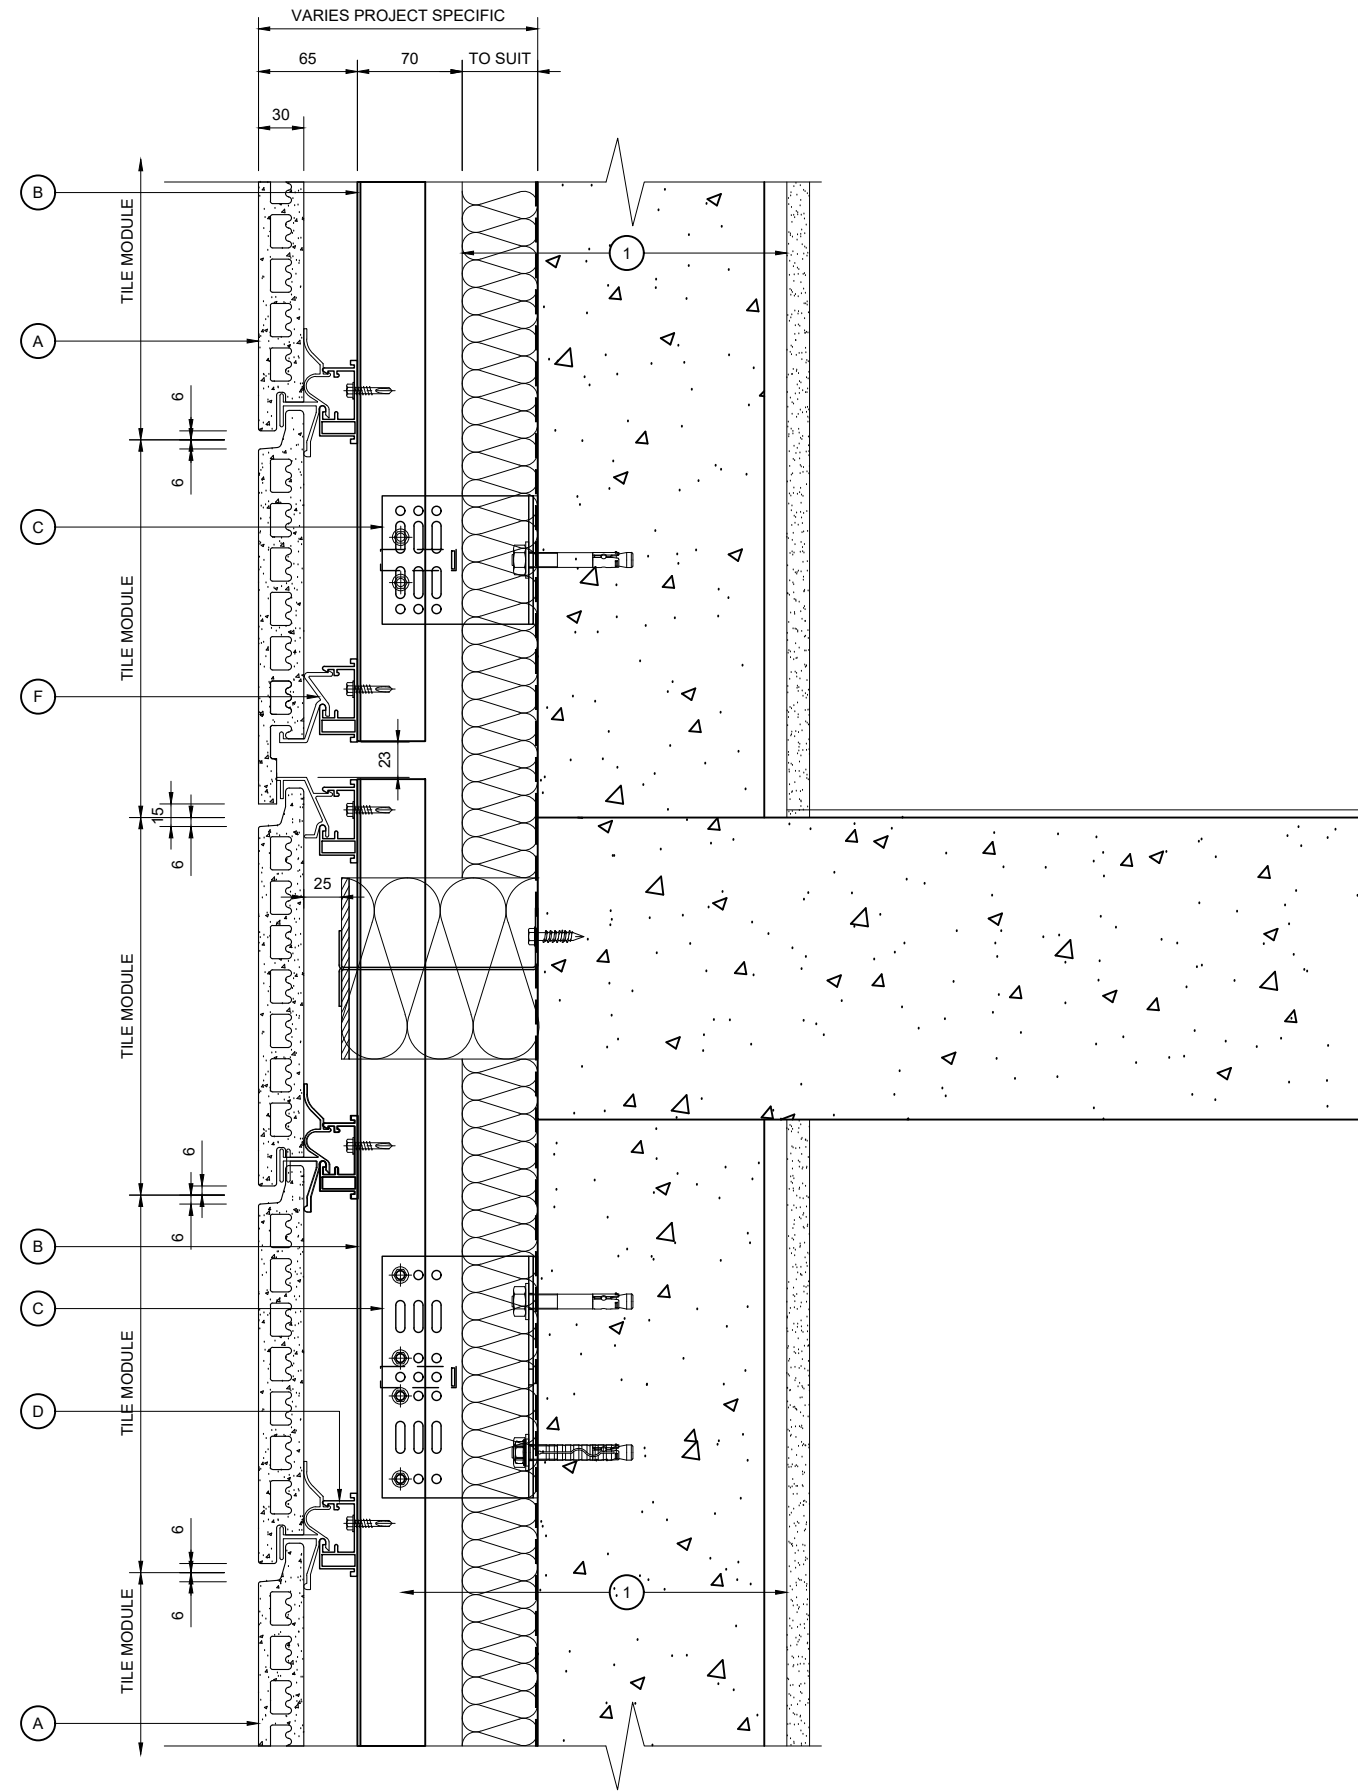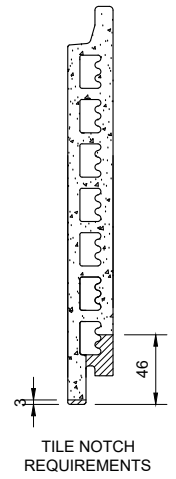

**KEY COMPONENT LEGEND**

- (A) ARGETON TERRACOTTA TILE
- (B) VERTICAL ALUMINIUM T SECTION SUPPORT
- (C) ALUMINIUM BRACKET WITH ISOLATION PAD
- (D) ARGETON HORIZONTAL ALUMINIUM RAIL
- (E) ALUMINIUM DRAINAGE PROFILE
- (F) ALUMINIUM TILE CLAMPS
- (G) ALUMINIUM BOTTOM CLAMP
- (H) ALUMINIUM SPRING PROFILE

- (1) INDICATIVE FINISHES NOT BY TELLING Eg :
- INSULATION
  - BREATHER MEMBRANE
  - CEMENT PARTICLE / LINING BOARD
  - CONCRETE INTERNAL FINISHES
  - GLAZING SYSTEMS AND SEALS
  - CLOSURE TRIMS / FLASHINGS

NOTE:  
THESE STANDARD DETAILS DO NOT INCORPORATE FIRE BARRIER REQUIREMENTS AROUND WINDOW OPENINGS AND FLOOR SLABS. THESE INTERFACING REQUIREMENTS MUST BE REVIEWED WITH THE LOCAL FIRE INSPECTOR BEFORE FINALISATION OF DETAILS.

Rev.	Date	By	Comments
Drawing Status :			

**FOR INFORMATION**

Material :  
**ARGETON TAMPA TILES  
 C SERIES  
 HORIZONTAL RAILS AND  
 VERTICAL T'S TO CONCRETE**


Telling Rainscreens Ltd  
 Etongate Business Centre  
 Unit 101, 1A George St  
 Wolverhampton  
 WV2 4DP  
 Tel : 01902 272008

© Telling Rainscreens Ltd  
 Do not scale from this drawing. If in doubt ask

Drawing Title :  
**SLAB EDGE DEFLECTION  
 DETAIL 15mm OPTION**

Scale :	Checked : RAC	Drawn : PSK
1 : 5	Date :	Date : Mar 2022

Size	Drawing No.	Rev.
A3	ARG-CD13	

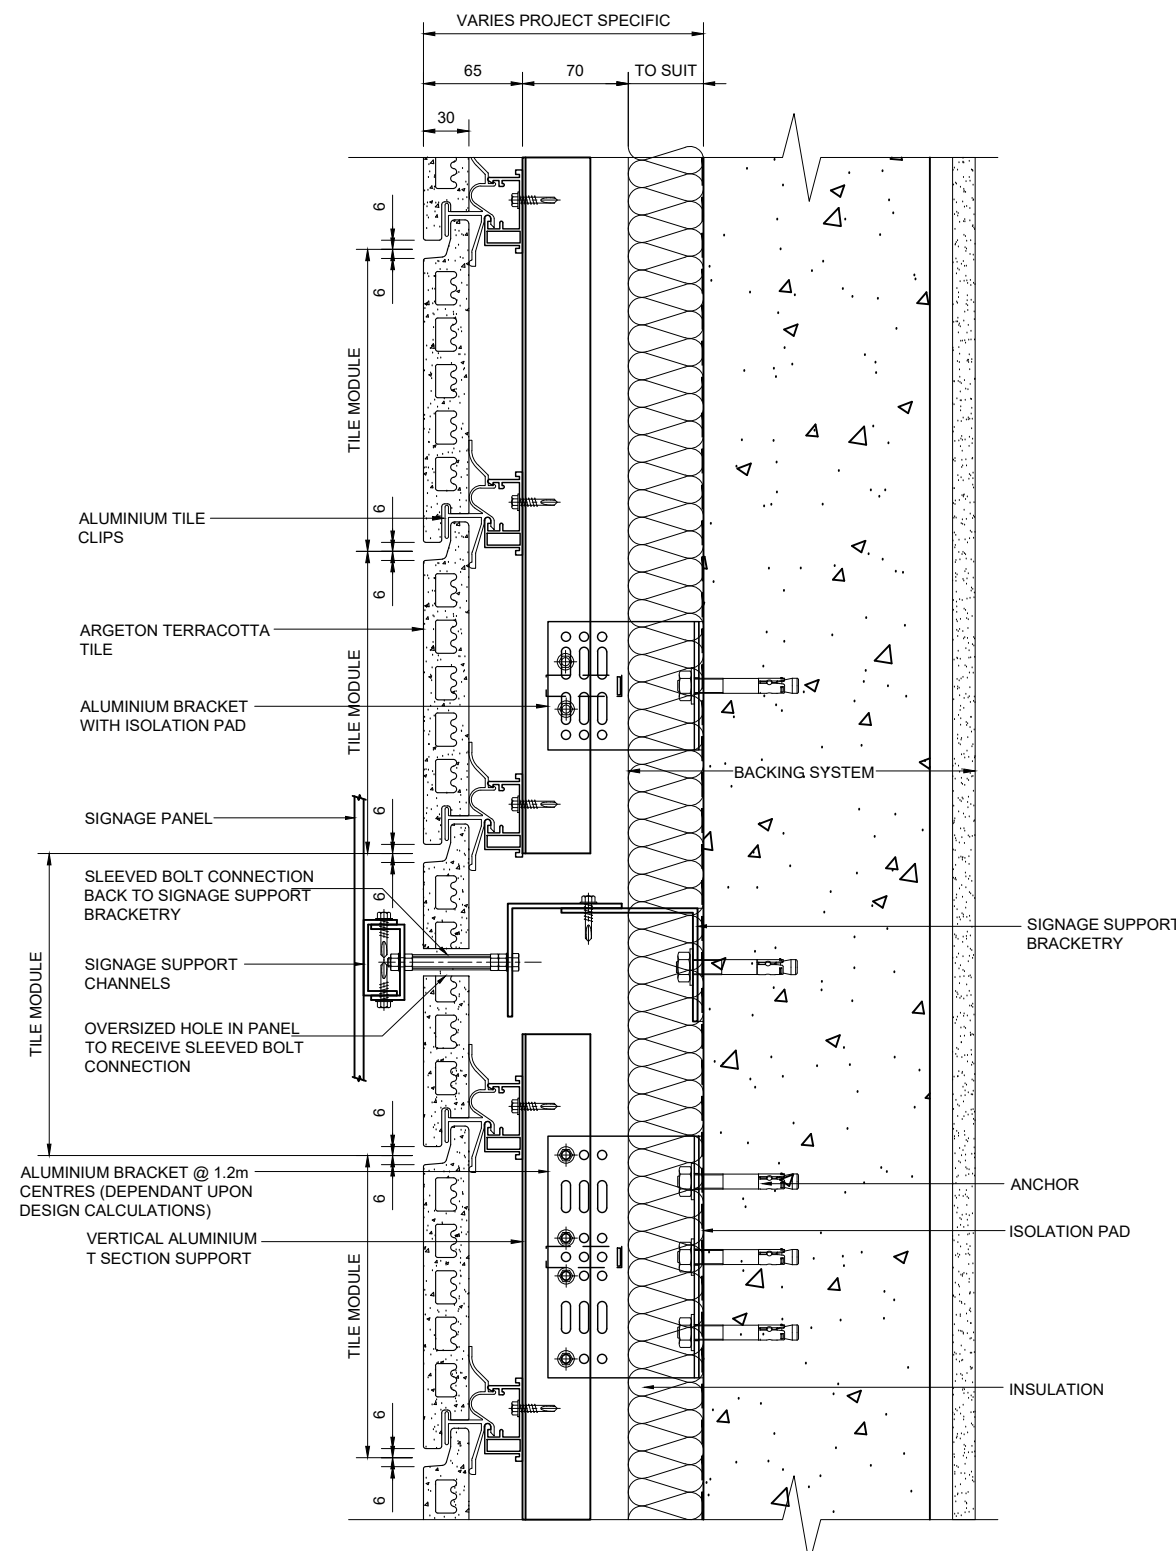

VERTICAL SECTION

NOTE:  
THESE STANDARD DETAILS DO NOT  
INCORPORATE FIRE BARRIER  
REQUIREMENTS AROUND WINDOW  
OPENINGS AND FLOOR SLABS.  
THESE INTERFACING  
REQUIREMENTS MUST BE  
REVIEWED WITH THE LOCAL FIRE  
INSPECTOR BEFORE FINALISATION  
OF DETAILS.

KEY COMPONENT LEGEND

- (A) ARGETON TERRACOTTA TILE
- (B) VERTICAL ALUMINIUM T SECTION SUPPORT
- (C) ALUMINIUM BRACKET WITH ISOLATION PAD
- (D) ARGETON HORIZONTAL ALUMINIUM RAIL
- (E) ALUMINIUM DRAINAGE PROFILE
- (F) ALUMINIUM TILE CLIPS
- (G) ALUMINIUM BOTTOM CLAMP
- (H) ALUMINIUM SPRING PROFILE

- 1 INDICATIVE FINISHES NOT BY TELLING Eg :
- INSULATION
  - BREATHER MEMBRANE
  - CEMENT PARTICLE / LINING BOARD
  - CONCRETE INTERNAL FINISHES
  - GLAZING SYSTEMS AND SEALS
  - CLOSURE TRIMS / FLASHINGS

Rev.	Date	By	Comments
Drawing Status :			

FOR INFORMATION

Material :  
**ARGETON TAMPA TILES  
 C SERIES  
 HORIZONTAL RAILS AND  
 VERTICAL T'S TO CONCRETE**

Telling Rainscreens Ltd  
 Etongate Business Centre  
 Unit 101, 1A George St  
 Wolverhampton  
 WV2 4DP  
 Tel : 01902 272008

© Telling Rainscreens Ltd  
 Do not scale from this drawing. If in doubt ask

Drawing Title :  
**VERTICAL SECTION  
 SIGNAGE INTERFACE**

Scale :	Checked : RAC	Drawn : PSK
1 : 5	Date :	Date : Mar 2022

Size	Drawing No.	Rev.
A3	ARG-CD14	

