

FINISHES / NOTES

VARIOUS FINISHES AVAILABLE
 GRADE 6063T6 MILL FINISH.

GRADE 6063T66 MILL FINISH
 VARIABLE BRACKETS AND SIZES
 GRADE 6063T6 MILL FINISH


GRADE 3005H47 PPC FROM
 STANDARD ARGETON RANGE

GRADE 6063T6 SILVER ANODIZED
 GRADE 6063T6 PPC RAL 9016
 GRADE 3005H47 MILL FINISH

- KEY COMPONENT LEGEND**
- (A) ARGETON TERRACOTTA TILE
 - (B) VERTICAL ALUMINIUM T SECTION SUPPORT
 - (C) ALUMINIUM BRACKET WITH ISOLATION PAD
 - (D) ARGETON HORIZONTAL ALUMINIUM RAIL
 - (E) ALUMINIUM DRAINAGE PROFILE
 - (F) ALUMINIUM TILE CLAMPS
 - (G) ALUMINIUM BOTTOM CLAMP
 - (H) ALUMINIUM SPRING PROFILE
 - (I) VERTICAL SP60 OR SIMILAR FIRE BREAK
 - (J) HORIZONTAL FIRE BREAK TO CONTRACT SPECIFICATION

(1) INDICATIVE FINISHES NOT BY TELLING Eg :

- INSULATION
- BREATHER MEMBRANE
- CEMENT PARTICLE / LINING BOARD
- STEEL FRAMING SYSTEM
- INTERNAL FINISHES
- GLAZING SYSTEMS AND SEALS
- CLOSURE TRIMS / FLASHINGS

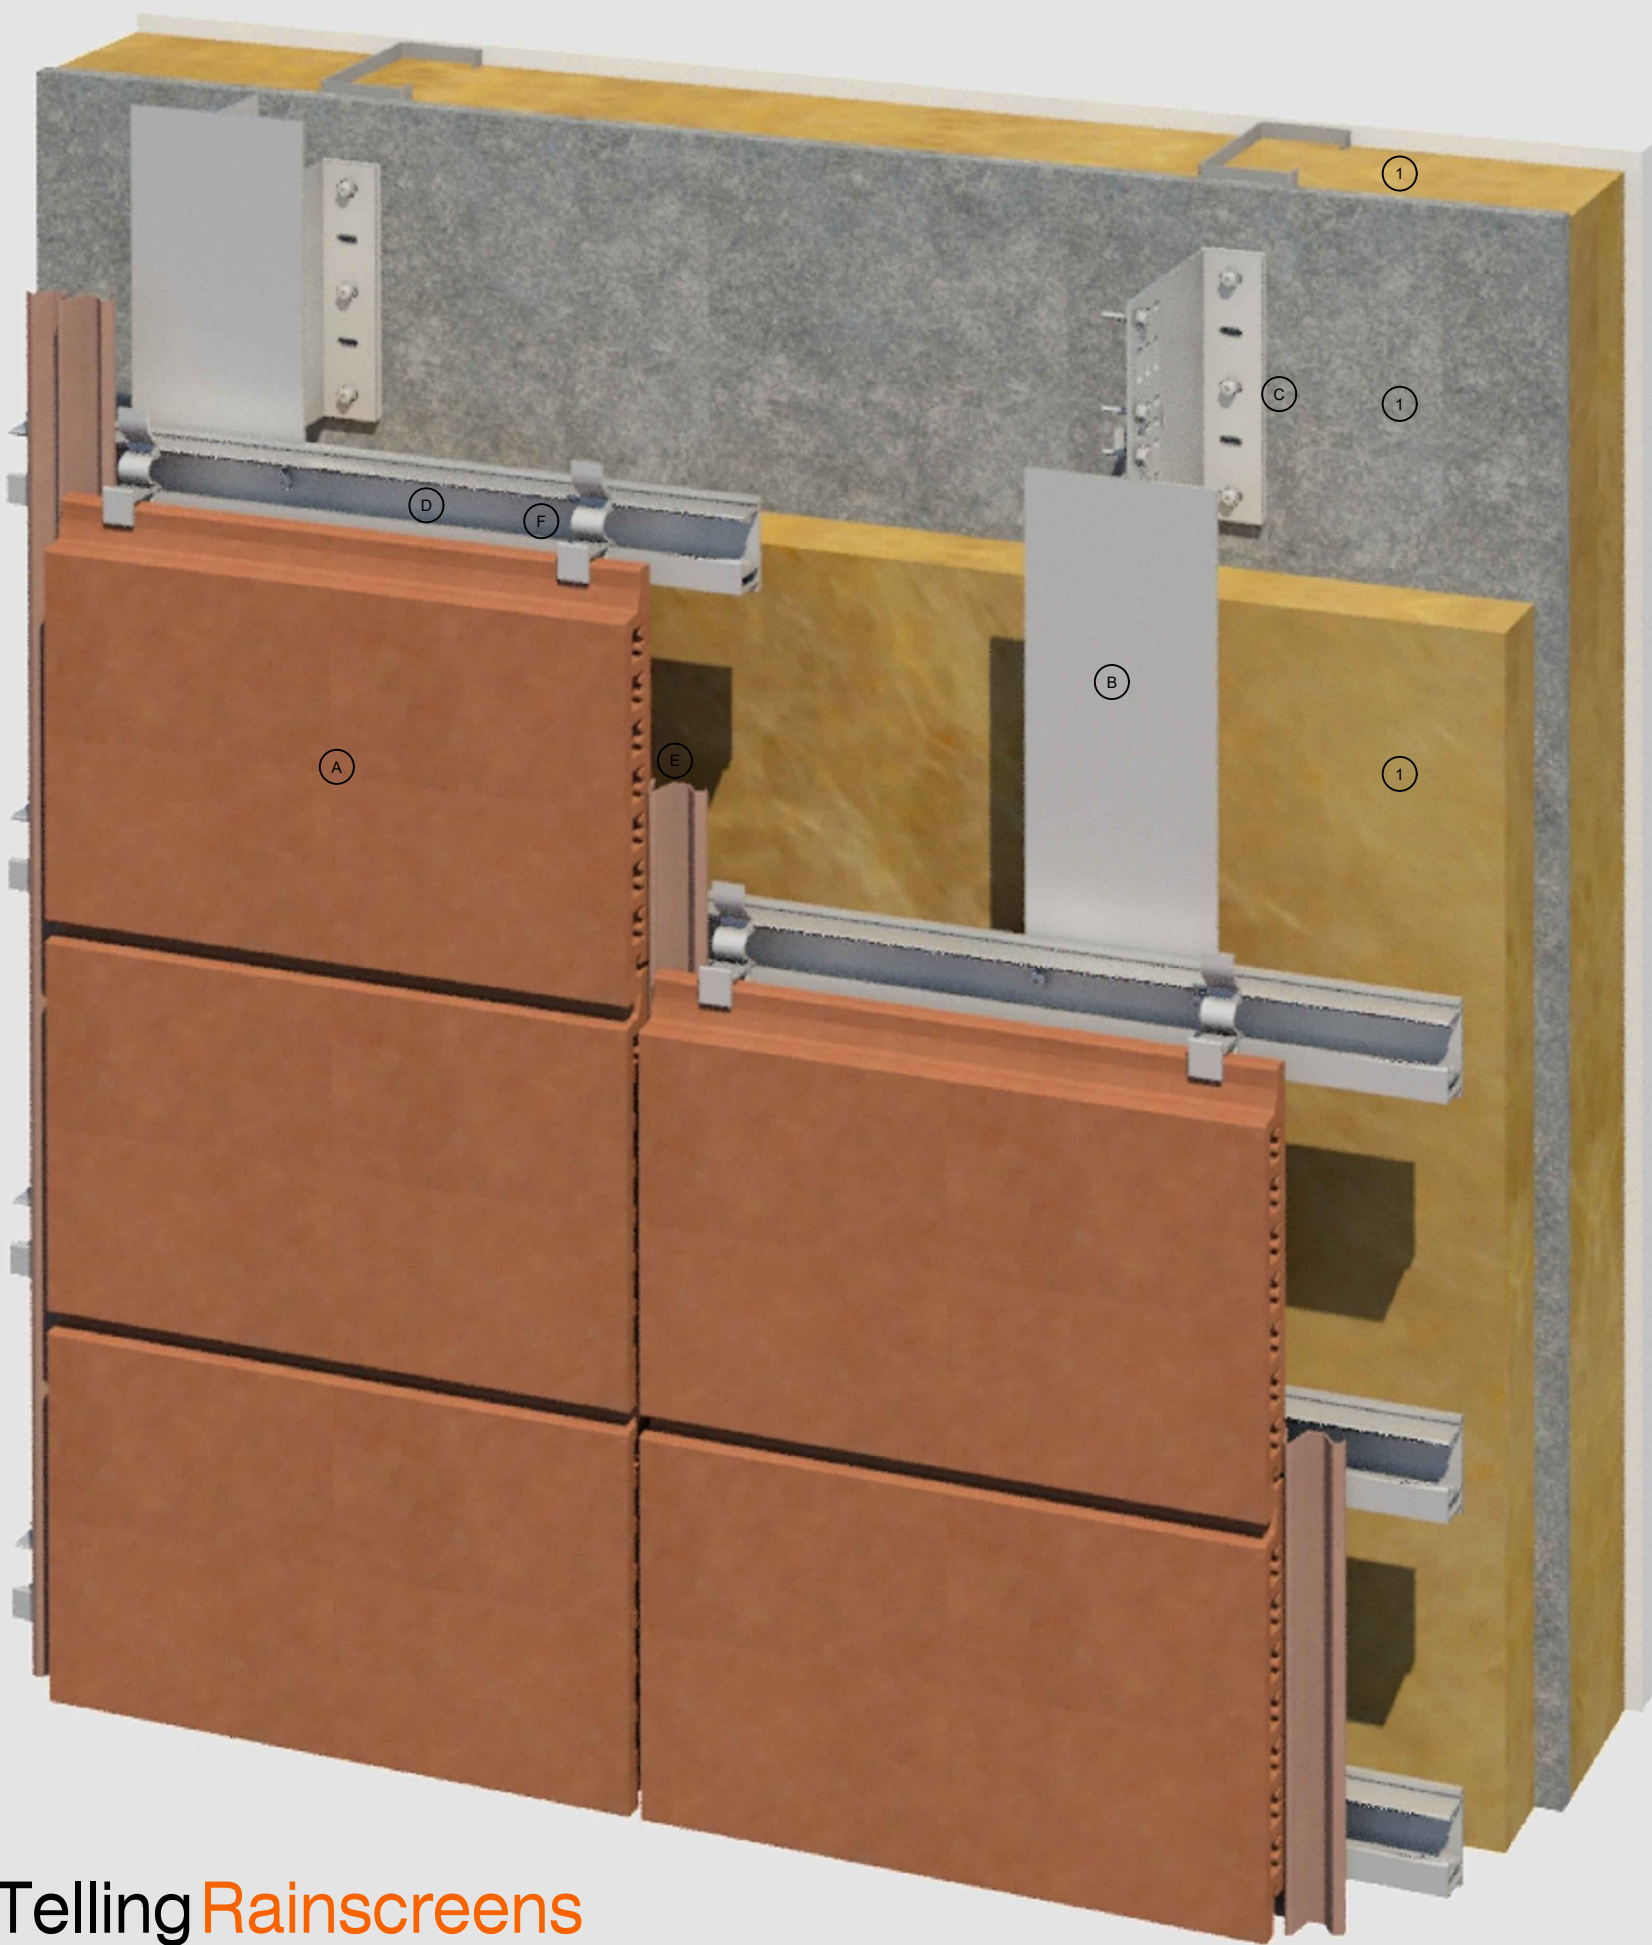

Rev.	Date	By	Comments
Drawing Status :			

FOR INFORMATION

Material :

ARGETON TAMPA TILES
 D SERIES
 HORIZONTAL RAILS AND
 VERTICAL T TO SFS



Telling Rainscreens Ltd
 Etongate Business Centre
 Unit 101, 1A George St
 Wolverhampton
 WV2 4DP Tel : 01902 272008

© Telling Rainscreens Ltd
 Do not scale from this drawing. If in doubt ask

Drawing Title :

SYSTEM COMPONENTS AND NOTES


Scale :	Checked : RAC	Drawn : PSK
1 : 5	Date : Mar 2022	Date : Mar 2022

Size	Drawing No.	Rev.
A3	ARG-D-INDEX	

KEY COMPONENT LEGEND

- (A) ARGETON TERRACOTTA TILE
- (B) VERTICAL ALUMINIUM T SECTION SUPPORT
- (C) ALUMINIUM BRACKET WITH ISOLATION PAD
- (D) ARGETON HORIZONTAL ALUMINIUM RAIL
- (E) ALUMINIUM DRAINAGE PROFILE
- (F) ALUMINIUM TILE CLAMPS
- (G) ALUMINIUM BOTTOM CLAMP
- (H) ALUMINIUM SPRING PROFILE
- (I) VERTICAL SP60 OR SIMILAR FIRE BREAK
- (J) HORIZONTAL FIRE BREAK TO CONTRACT SPECIFICATION

- (1) INDICATIVE FINISHES NOT BY TELLING Eg :
- INSULATION
 - BREATHER MEMBRANE
 - CEMENT PARTICLE / LINING BOARD
 - STEEL FRAMING SYSTEM
 - INTERNAL FINISHES
 - GLAZING SYSTEMS AND SEALS
 - CLOSURE TRIMS / FLASHINGS

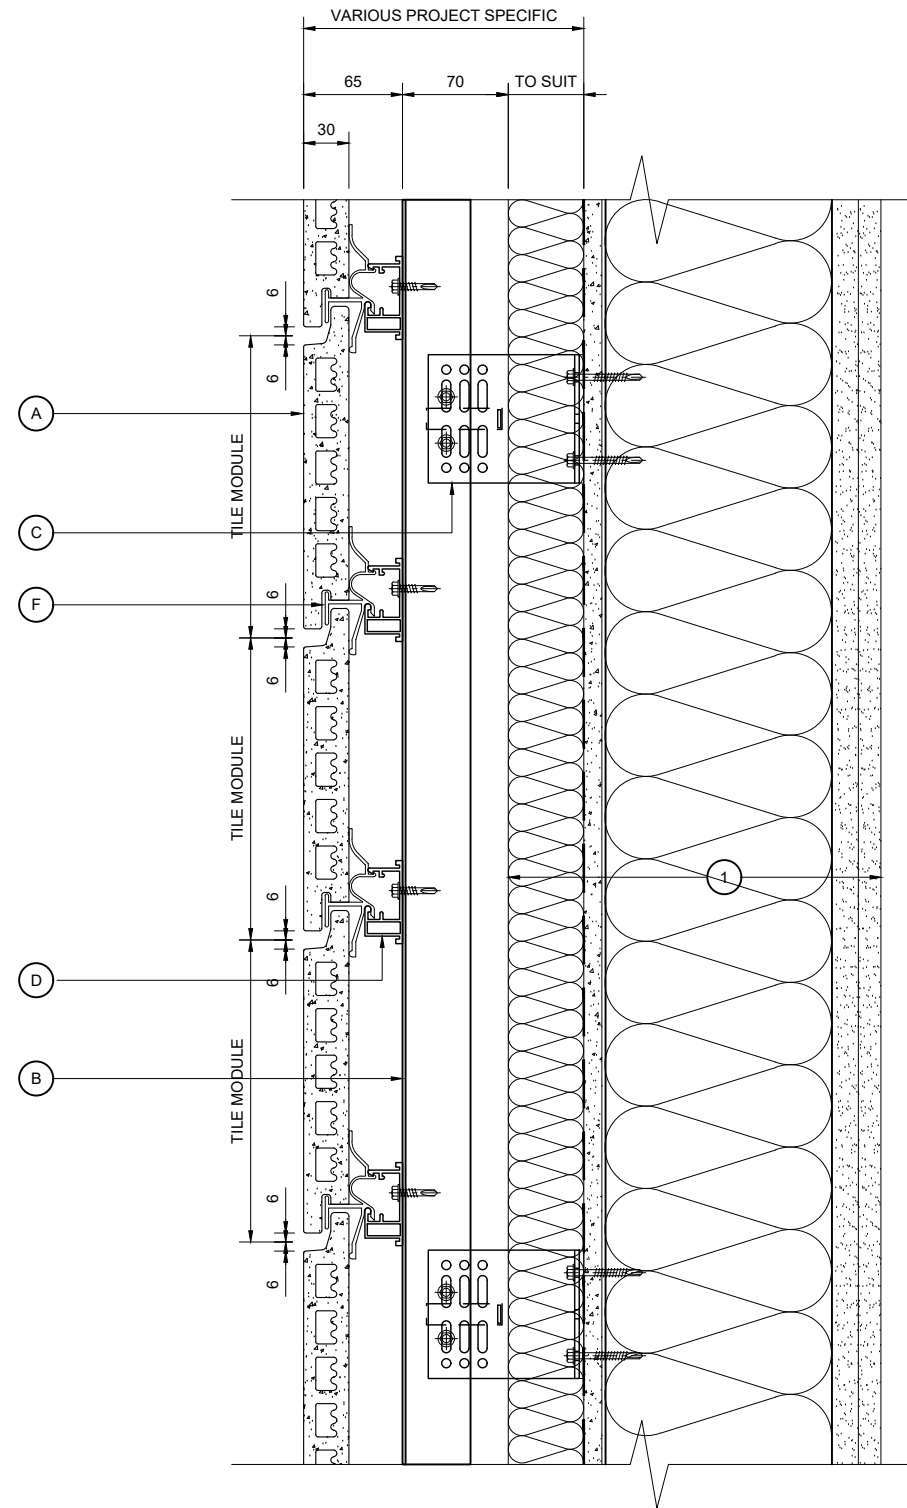

VERTICAL SECTION

NOTE:
THESE STANDARD DETAILS DO NOT
INCORPORATE FIRE BARRIER
REQUIREMENTS AROUND WINDOW
OPENINGS AND FLOOR SLABS.
THESE INTERFACING
REQUIREMENTS MUST BE
REVIEWED WITH THE LOCAL FIRE
INSPECTOR BEFORE FINALISATION
OF DETAILS.

Rev.	Date	By	Comments
Drawing Status :			

FOR INFORMATION

Material :
ARGETON TAMPA TILES
D SERIES
HORIZONTAL RAILS AND
VERTICAL T TO SFS

Telling Rainscreens
Telling Rainscreens Ltd
Etongate Business Centre
Unit 101, 1A George St
Wolverhampton
WV2 4DP Tel : 01902 272008

© Telling Rainscreens Ltd
Do not scale from this drawing. If in doubt ask

Drawing Title :
VERTICAL SECTION


Scale :	Checked : RAC	Drawn : PSK
1 : 5	Date : Mar 2022	Date : Mar 2022

Size	Drawing No.	Rev.
A3	ARG-DD01	

KEY COMPONENT LEGEND

- (A) ARGETON TERRACOTTA TILE
- (B) VERTICAL ALUMINIUM T SECTION SUPPORT
- (C) ALUMINIUM BRACKET WITH ISOLATION PAD
- (D) ARGETON HORIZONTAL ALUMINIUM RAIL
- (E) ALUMINIUM DRAINAGE PROFILE
- (F) ALUMINIUM TILE CLAMPS
- (G) ALUMINIUM BOTTOM CLAMP
- (H) ALUMINIUM SPRING PROFILE
- (I) VERTICAL SP60 OR SIMILAR FIRE BREAK
- (J) HORIZONTAL FIRE BREAK TO CONTRACT SPECIFICATION

- (1) INDICATIVE FINISHES NOT BY TELLING Eg :
 INSULATION
 BREATHER MEMBRANE
 CEMENT PARTICLE / LINING BOARD
 STEEL FRAMING SYSTEM
 INTERNAL FINISHES
 GLAZING SYSTEMS AND SEALS
 CLOSURE TRIMS / FLASHINGS

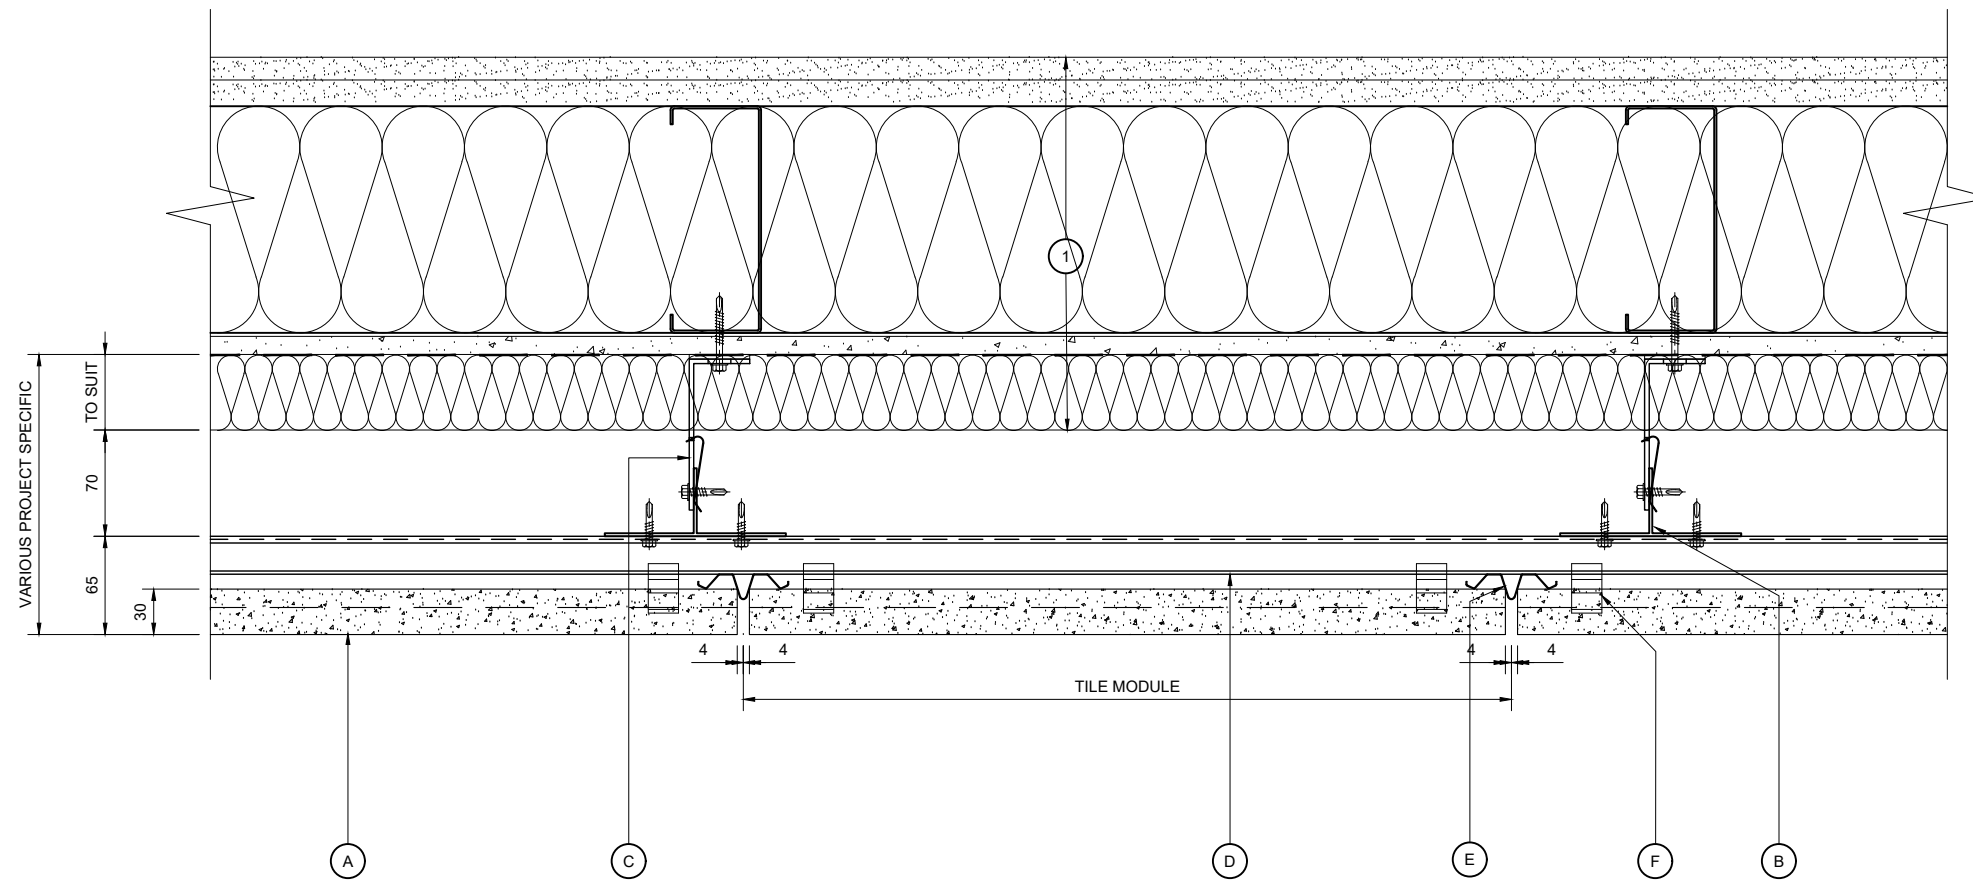

Rev.	Date	By	Comments

Drawing Status :

FOR INFORMATION

Material :
 ARGETON TAMPA TILES
 D SERIES
 HORIZONTAL RAILS AND
 VERTICAL T TO SFS



Telling Rainscreens Ltd
 Etongate Business Centre
 Unit 101, 1A George St
 Wolverhampton
 WV2 4DP
 Tel : 01902 272008

© Telling Rainscreens Ltd
 Do not scale from this drawing. If in doubt ask

Drawing Title :


HORIZONTAL SECTION

Scale :	Checked : RAC	Drawn : PSK
1 : 5	Date : Mar 2022	Date : Mar 2022

Size	Drawing No.	Rev.
A3	ARG-DD02	

NOTE:
 THESE STANDARD DETAILS DO NOT
 INCORPORATE FIRE BARRIER
 REQUIREMENTS AROUND WINDOW
 OPENINGS AND FLOOR SLABS.
 THESE INTERFACING
 REQUIREMENTS MUST BE
 REVIEWED WITH THE LOCAL FIRE
 INSPECTOR BEFORE FINALISATION
 OF DETAILS.

HORIZONTAL SECTION

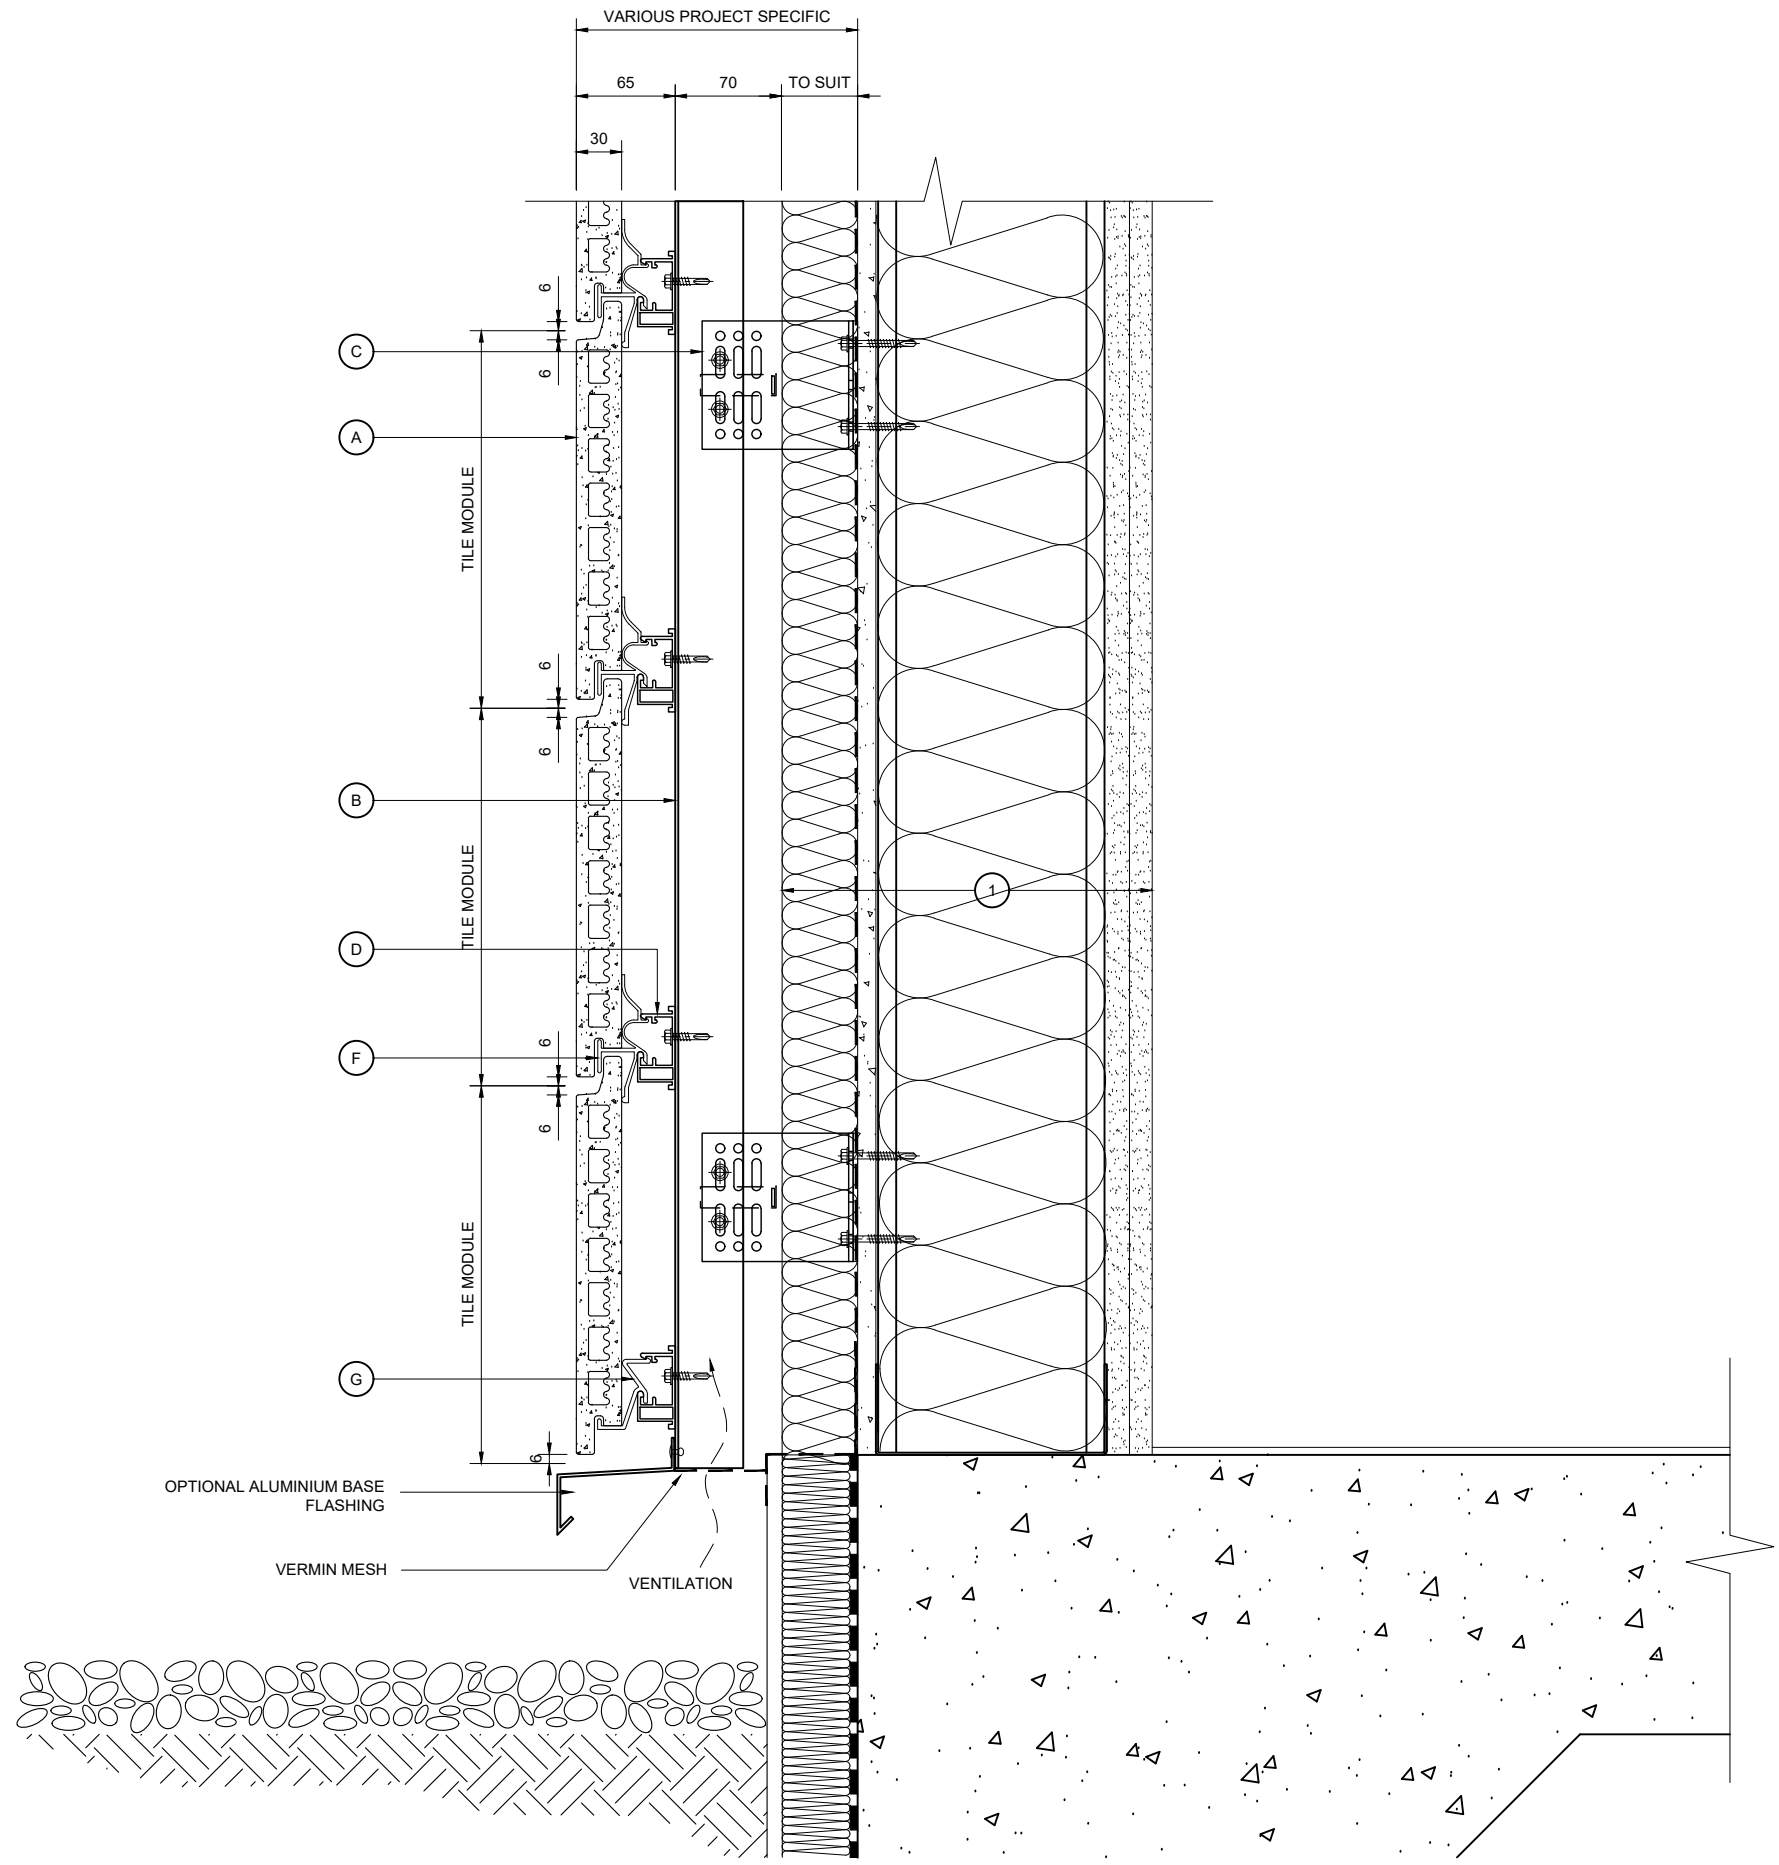

- KEY COMPONENT LEGEND**
- (A) ARGETON TERRACOTTA TILE
 - (B) VERTICAL ALUMINIUM T SECTION SUPPORT
 - (C) ALUMINIUM BRACKET WITH ISOLATION PAD
 - (D) ARGETON HORIZONTAL ALUMINIUM RAIL
 - (E) ALUMINIUM DRAINAGE PROFILE
 - (F) ALUMINIUM TILE CLAMPS
 - (G) ALUMINIUM BOTTOM CLAMP
 - (H) ALUMINIUM SPRING PROFILE
 - (I) VERTICAL SP60 OR SIMILAR FIRE BREAK
 - (J) HORIZONTAL FIRE BREAK TO CONTRACT SPECIFICATION
- ① INDICATIVE FINISHES NOT BY TELLING Eg :
- INSULATION
 - BREATHER MEMBRANE
 - CEMENT PARTICLE / LINING BOARD
 - STEEL FRAMING SYSTEM
 - INTERNAL FINISHES
 - GLAZING SYSTEMS AND SEALS
 - CLOSURE TRIMS / FLASHINGS

Rev.	Date	By	Comments

Drawing Status :

FOR INFORMATION

Material :

ARGETON TAMPA TILES
D SERIES
HORIZONTAL RAILS AND
VERTICAL T TO SFS



Telling Rainscreens Ltd
Etongate Business Centre
Unit 101, 1A George St
Wolverhampton
WV2 4DP
Tel : 01902 272008

© Telling Rainscreens Ltd
Do not scale from this drawing. If in doubt ask

Drawing Title :


BASE DETAIL

Scale :	Checked : RAC	Drawn : PSK
1 : 5	Date : Mar 2022	Date : Mar 2022

Size	Drawing No.	Rev.
A3	ARG-DD03	

NOTE:
THESE STANDARD DETAILS DO NOT
INCORPORATE FIRE BARRIER
REQUIREMENTS AROUND WINDOW
OPENINGS AND FLOOR SLABS.
THESE INTERFACING
REQUIREMENTS MUST BE
REVIEWED WITH THE LOCAL FIRE
INSPECTOR BEFORE FINALISATION
OF DETAILS.

BASE DETAIL

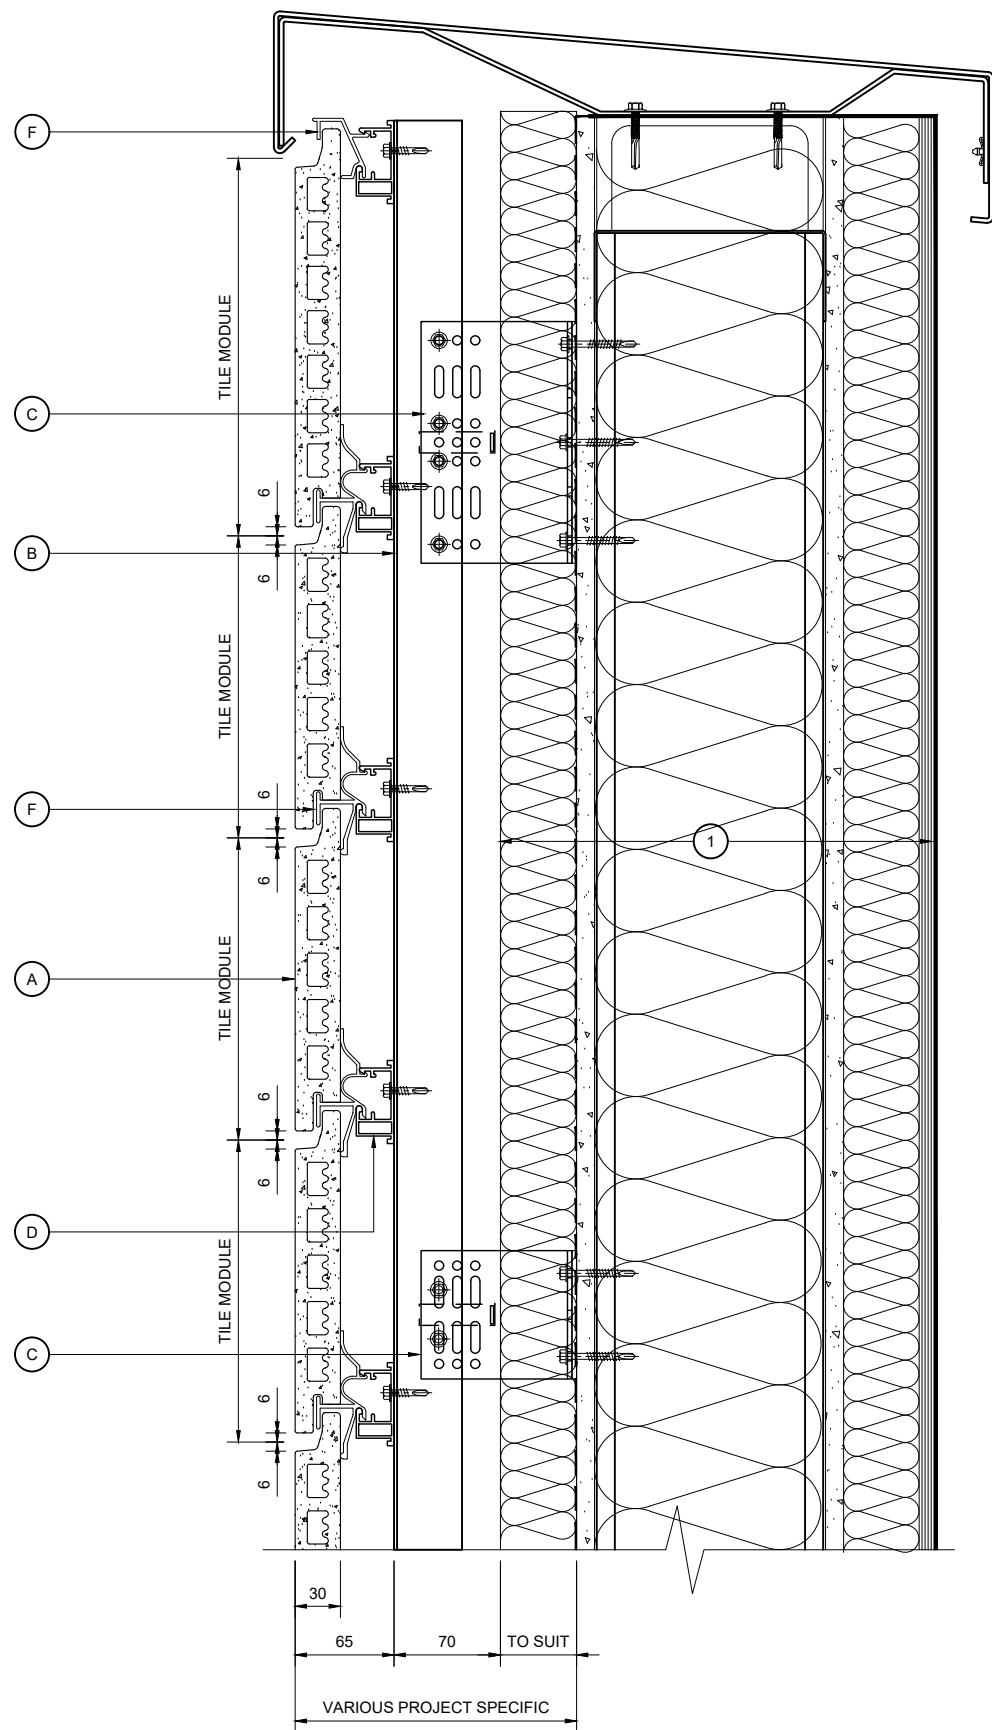

PARAPET DETAIL

NOTE:
THESE STANDARD DETAILS DO NOT
INCORPORATE FIRE BARRIER
REQUIREMENTS AROUND WINDOW
OPENINGS AND FLOOR SLABS.
THESE INTERFACING
REQUIREMENTS MUST BE
REVIEWED WITH THE LOCAL FIRE
INSPECTOR BEFORE FINALISATION
OF DETAILS.

KEY COMPONENT LEGEND

- (A) ARGETON TERRACOTTA TILE
- (B) VERTICAL ALUMINIUM T SECTION SUPPORT
- (C) ALUMINIUM BRACKET WITH ISOLATION PAD
- (D) ARGETON HORIZONTAL ALUMINIUM RAIL
- (E) ALUMINIUM DRAINAGE PROFILE
- (F) ALUMINIUM TILE CLAMPS
- (G) ALUMINIUM BOTTOM CLAMP
- (H) ALUMINIUM SPRING PROFILE
- (I) VERTICAL SP60 OR SIMILAR FIRE BREAK
- (J) HORIZONTAL FIRE BREAK TO CONTRACT SPECIFICATION

- (1) INDICATIVE FINISHES NOT BY TELLING Eg :
INSULATION
BREATHER MEMBRANE
CEMENT PARTICLE / LINING BOARD
STEEL FRAMING SYSTEM
INTERNAL FINISHES
GLAZING SYSTEMS AND SEALS
CLOSURE TRIMS / FLASHINGS

Rev.	Date	By	Comments
Drawing Status :			

FOR INFORMATION

Material :
ARGETON TAMPA TILES
D SERIES
HORIZONTAL RAILS AND
VERTICAL T TO SFS



Telling Rainscreens Ltd
Etongate Business Centre
Unit 101, 1A George St
Wolverhampton
WV2 4DP
Tel : 01902 272008

© Telling Rainscreens Ltd
Do not scale from this drawing. If in doubt ask

Drawing Title :
PARAPET DETAIL

Scale :	Checked : RAC	Drawn : PSK
1 : 5	Date : Mar 2022	Date : Mar 2022

Size	Drawing No.	Rev.
A3	ARG-DD04	

KEY COMPONENT LEGEND

- (A) ARGETON TERRACOTTA TILE
 - (B) VERTICAL ALUMINIUM T SECTION SUPPORT
 - (C) ALUMINIUM BRACKET WITH ISOLATION PAD
 - (D) ARGETON HORIZONTAL ALUMINIUM RAIL
 - (E) ALUMINIUM DRAINAGE PROFILE
 - (F) ALUMINIUM TILE CLAMPS
 - (G) ALUMINIUM BOTTOM CLAMP
 - (H) ALUMINIUM SPRING PROFILE
 - (I) VERTICAL SP60 OR SIMILAR FIRE BREAK
 - (J) HORIZONTAL FIRE BREAK TO CONTRACT SPECIFICATION
- (1) INDICATIVE FINISHES NOT BY TELLING Eg :
 INSULATION
 BREATHER MEMBRANE
 CEMENT PARTICLE / LINING BOARD
 STEEL FRAMING SYSTEM
 INTERNAL FINISHES
 GLAZING SYSTEMS AND SEALS
 CLOSURE TRIMS / FLASHINGS

Rev. Date By Comments

Drawing Status :

FOR INFORMATION

Material :

ARGETON TAMPA TILES
 D SERIES
 HORIZONTAL RAILS AND
 VERTICAL T TO SFS



Telling Rainscreens Ltd
 Etongate Business Centre
 Unit 101, 1A George St
 Wolverhampton
 WV2 4DP Tel: 01902 272008



© Telling Rainscreens Ltd
 Do not scale from this drawing. If in doubt ask

Drawing Title :

EXTERNAL CORNER DETAIL

Scale : 1 : 5
 Checked : RAC Date : Mar 2022
 Drawn : PSK Date : Mar 2022

Size	Drawing No.	Rev.
A3	ARG-DD05	

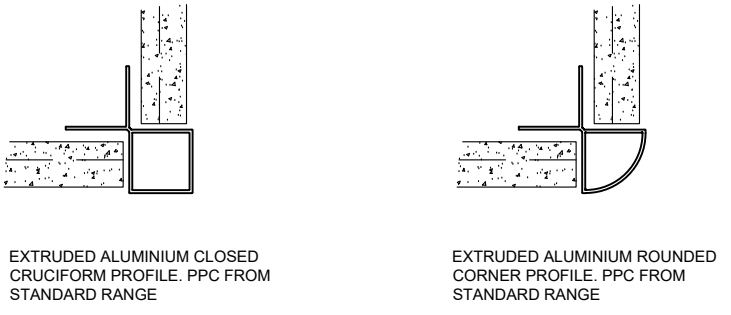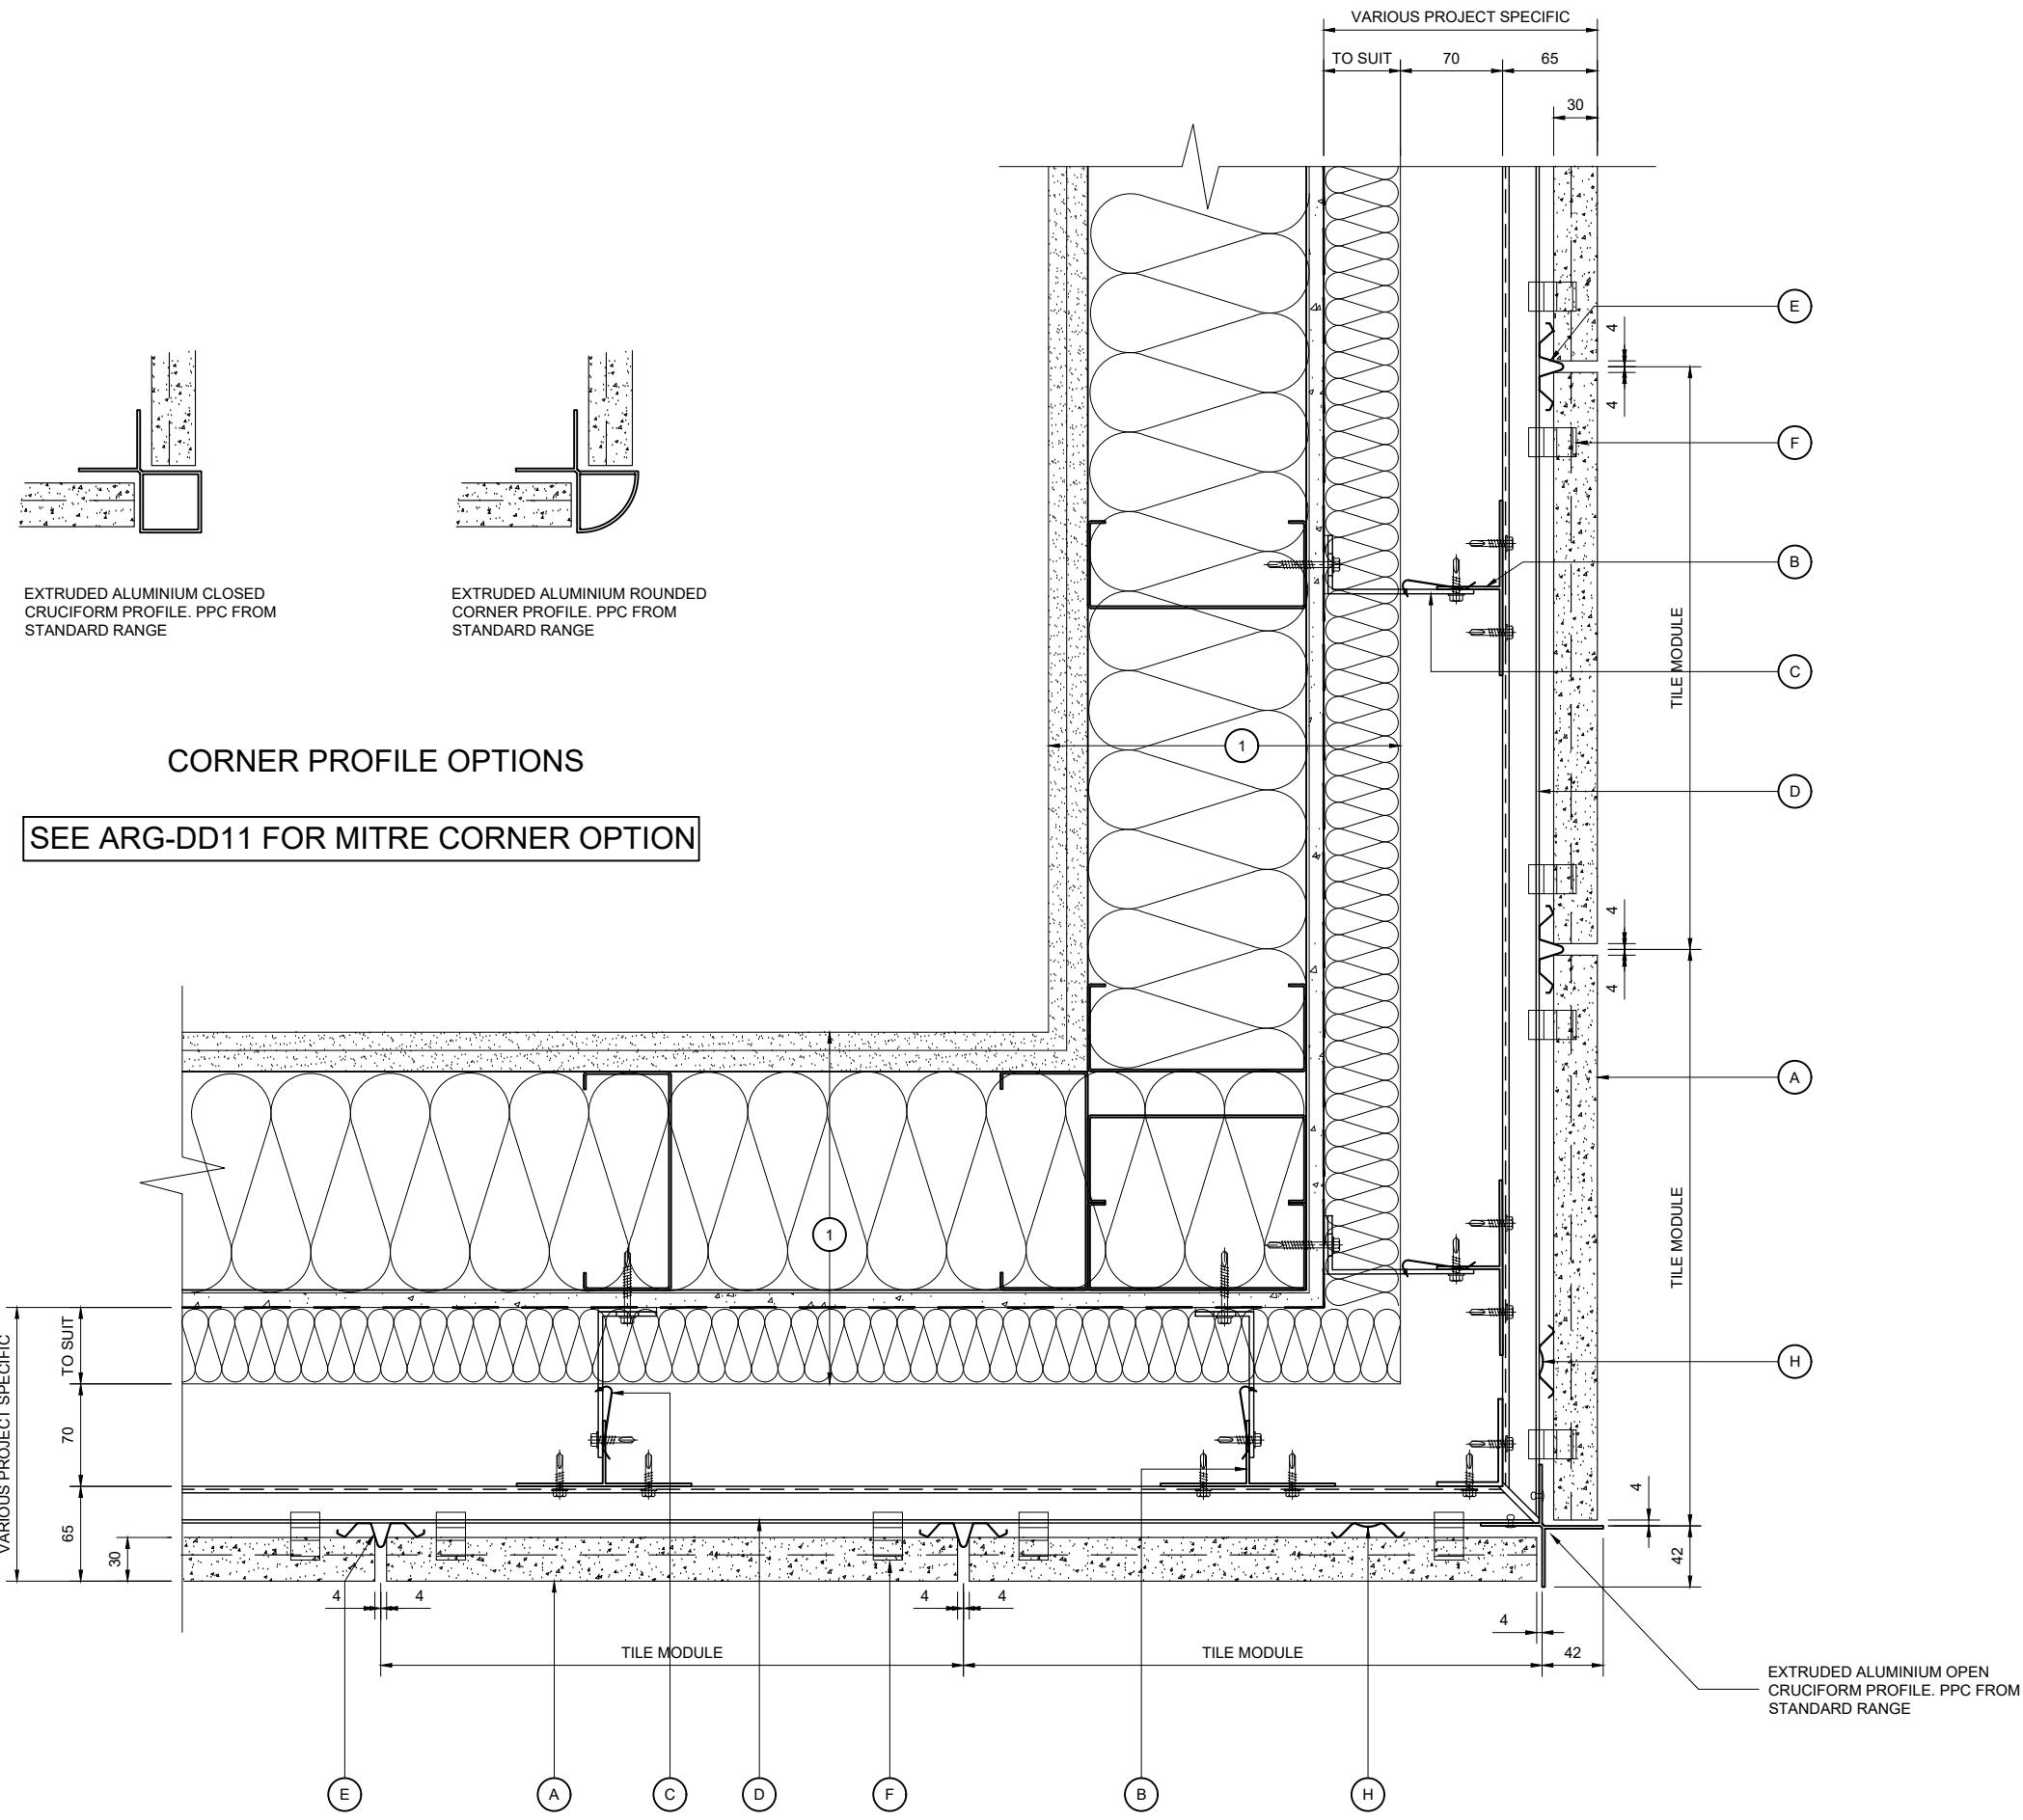

CORNER PROFILE OPTIONS

SEE ARG-DD11 FOR MITRE CORNER OPTION


NOTE:
 THESE STANDARD DETAILS DO NOT INCORPORATE FIRE BARRIER REQUIREMENTS AROUND WINDOW OPENINGS AND FLOOR SLABS. THESE INTERFACING REQUIREMENTS MUST BE REVIEWED WITH THE LOCAL FIRE INSPECTOR BEFORE FINALISATION OF DETAILS.

EXTERNAL CORNER DETAIL

KEY COMPONENT LEGEND

- (A) ARGETON TERRACOTTA TILE
- (B) VERTICAL ALUMINIUM T SECTION SUPPORT
- (C) ALUMINIUM BRACKET WITH ISOLATION PAD
- (D) ARGETON HORIZONTAL ALUMINIUM RAIL
- (E) ALUMINIUM DRAINAGE PROFILE
- (F) ALUMINIUM TILE CLAMPS
- (G) ALUMINIUM BOTTOM CLAMP
- (H) ALUMINIUM SPRING PROFILE
- (I) VERTICAL SP60 OR SIMILAR FIRE BREAK
- (J) HORIZONTAL FIRE BREAK TO CONTRACT SPECIFICATION

- (1) INDICATIVE FINISHES NOT BY TELLING Eg :
 INSULATION
 BREATHER MEMBRANE
 CEMENT PARTICLE / LINING BOARD
 STEEL FRAMING SYSTEM
 INTERNAL FINISHES
 GLAZING SYSTEMS AND SEALS
 CLOSURE TRIMS / FLASHINGS

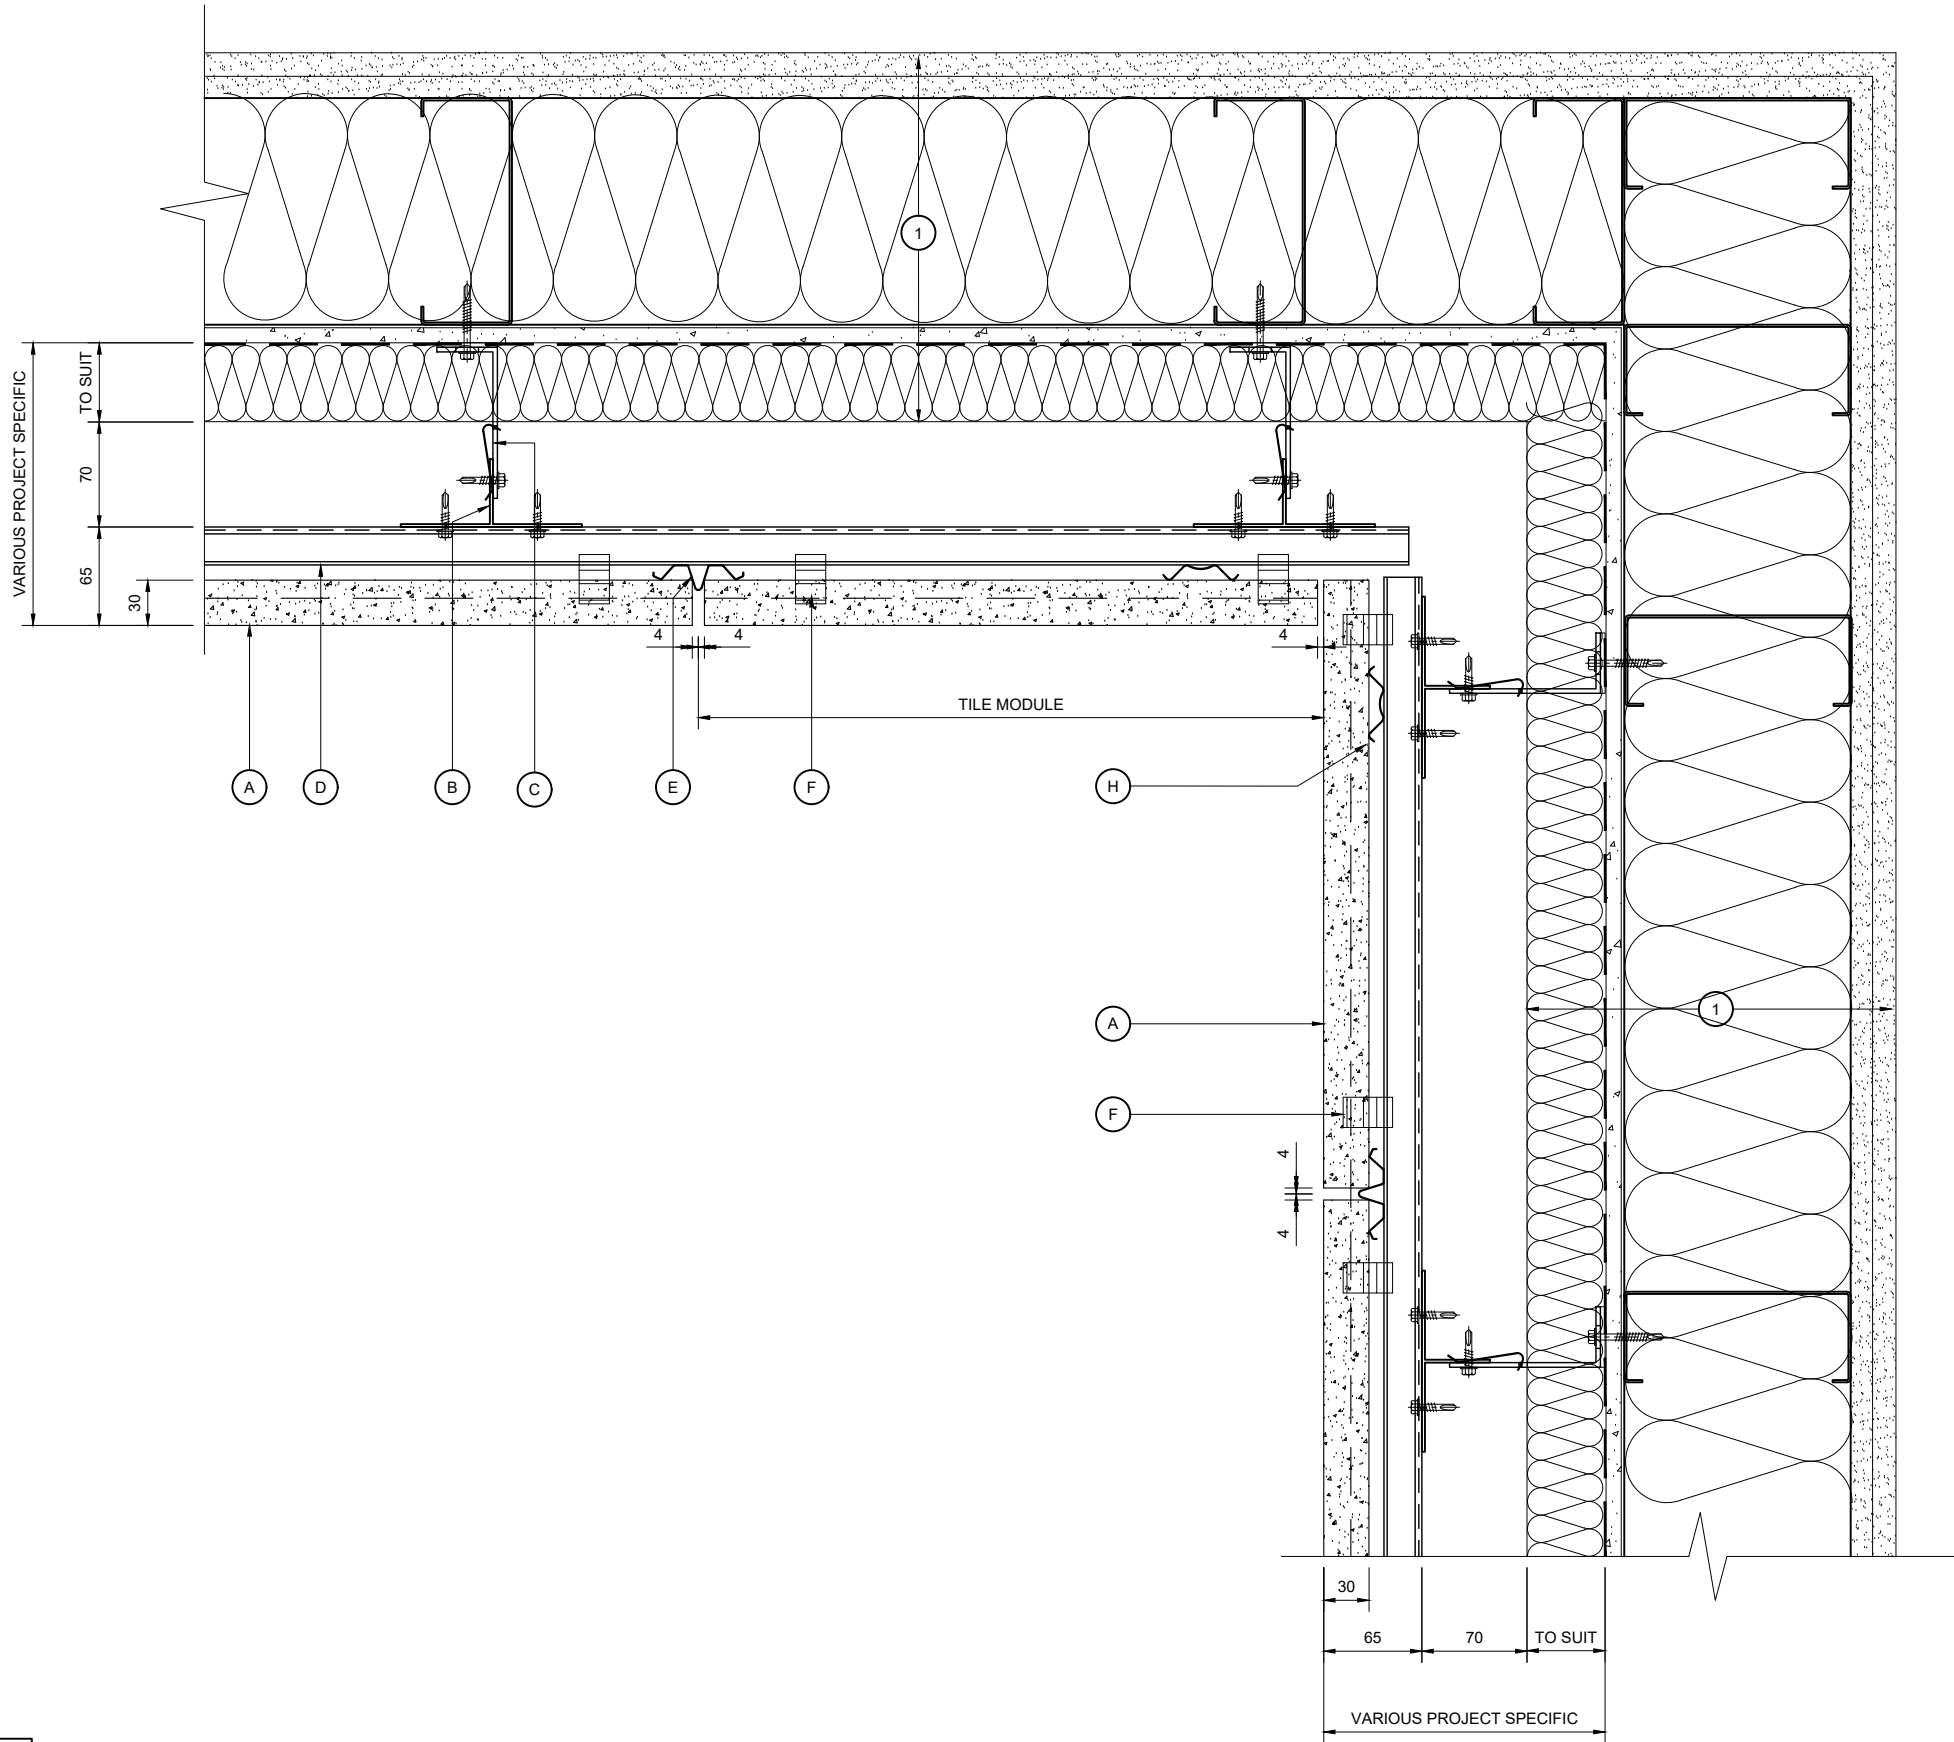

NOTE:
 THESE STANDARD DETAILS DO NOT INCORPORATE FIRE BARRIER REQUIREMENTS AROUND WINDOW OPENINGS AND FLOOR SLABS. THESE INTERFACING REQUIREMENTS MUST BE REVIEWED WITH THE LOCAL FIRE INSPECTOR BEFORE FINALISATION OF DETAILS.

INTERNAL CORNER DETAIL

Rev.	Date	By	Comments
Drawing Status :			

FOR INFORMATION

Material :
 ARGETON TAMPA TILES
 D SERIES
 HORIZONTAL RAILS AND
 VERTICAL T TO SFS



Telling Rainscreens Ltd
 Etongate Business Centre
 Unit 101, 1A George St
 Wolverhampton
 WV2 4DP Tel : 01902 272008

© Telling Rainscreens Ltd
 Do not scale from this drawing. If in doubt ask

Drawing Title :
 INTERNAL CORNER DETAIL


Scale :	Checked : RAC	Drawn : PSK
1 : 5	Date : Mar 2022	Date : Mar 2022

Size	Drawing No.	Rev.
A3	ARG-DD06	

KEY COMPONENT LEGEND

- (A) ARGETON TERRACOTTA TILE
- (B) VERTICAL ALUMINIUM T SECTION SUPPORT
- (C) ALUMINIUM BRACKET WITH ISOLATION PAD
- (D) ARGETON HORIZONTAL ALUMINIUM RAIL
- (E) ALUMINIUM DRAINAGE PROFILE
- (F) ALUMINIUM TILE CLAMPS
- (G) ALUMINIUM BOTTOM CLAMP
- (H) ALUMINIUM SPRING PROFILE
- (I) VERTICAL SP60 OR SIMILAR FIRE BREAK
- (J) HORIZONTAL FIRE BREAK TO CONTRACT SPECIFICATION

- (1) INDICATIVE FINISHES NOT BY TELLING Eg :
 INSULATION
 BREATHER MEMBRANE
 CEMENT PARTICLE / LINING BOARD
 STEEL FRAMING SYSTEM
 INTERNAL FINISHES
 GLAZING SYSTEMS AND SEALS
 CLOSURE TRIMS / FLASHINGS

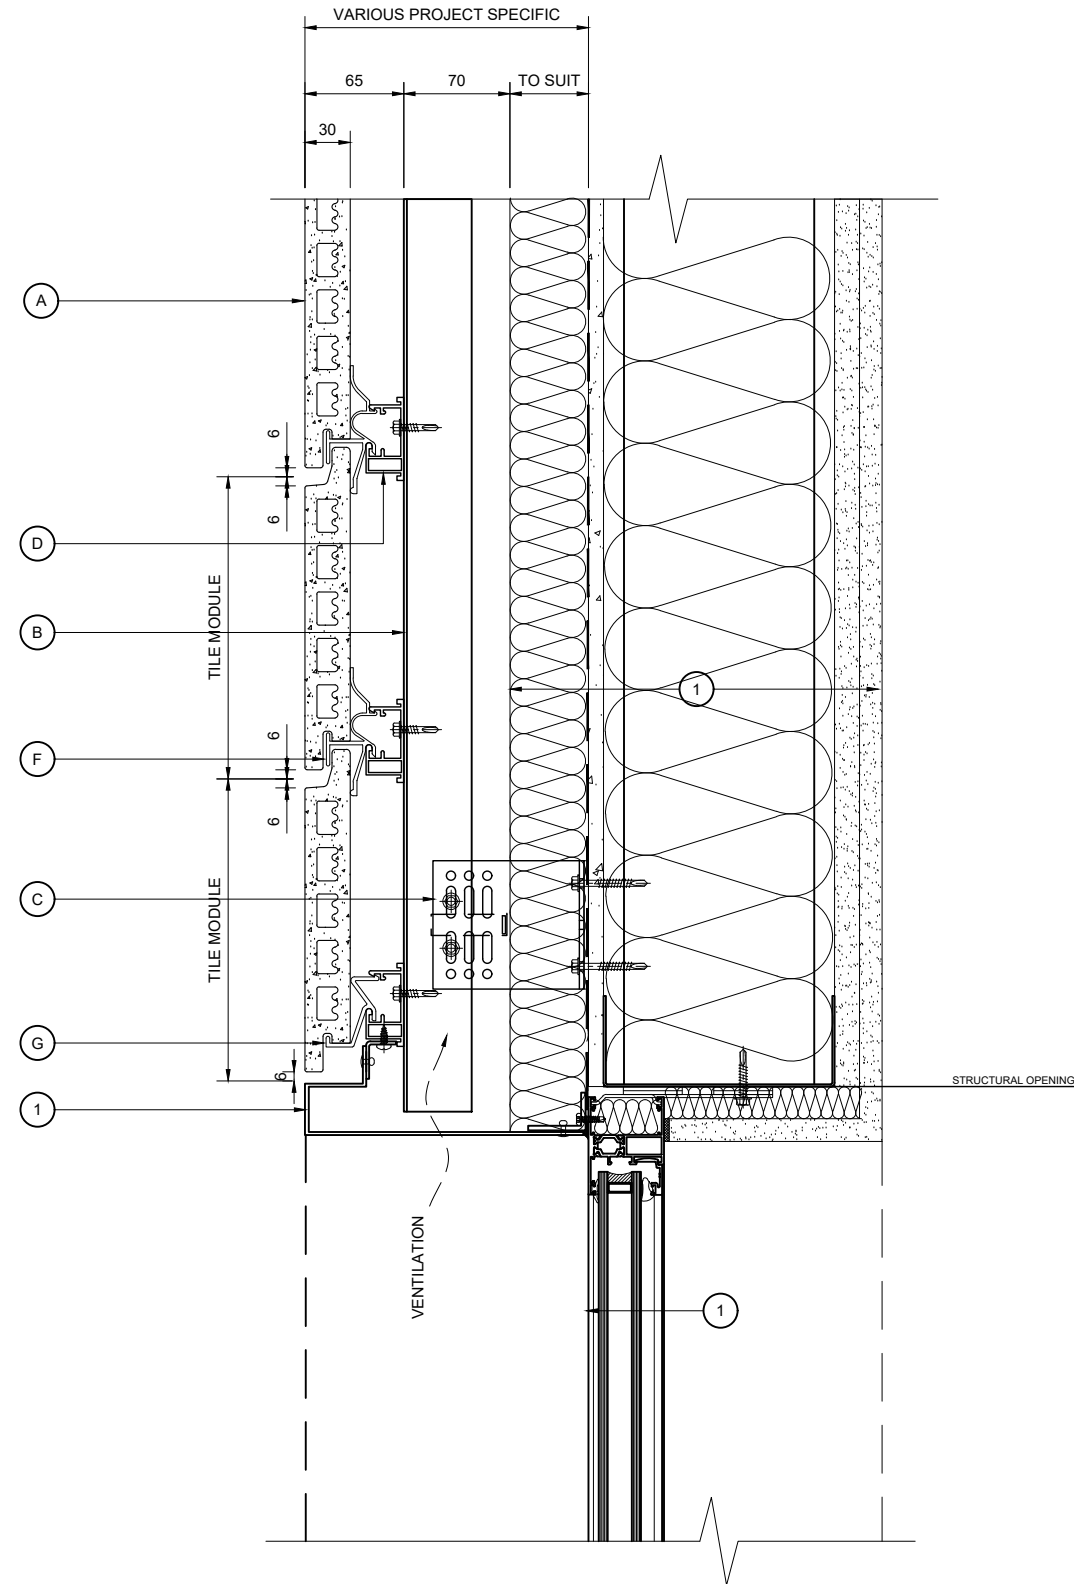

WINDOW HEAD DETAIL

NOTE:
 THESE STANDARD DETAILS DO NOT INCORPORATE FIRE BARRIER REQUIREMENTS AROUND WINDOW OPENINGS AND FLOOR SLABS. THESE INTERFACING REQUIREMENTS MUST BE REVIEWED WITH THE LOCAL FIRE INSPECTOR BEFORE FINALISATION OF DETAILS.

Rev.	Date	By	Comments
Drawing Status :			

FOR INFORMATION

Material :
 ARGETON TAMPA TILES
 D SERIES
 HORIZONTAL RAILS AND
 VERTICAL T TO SFS




Telling Rainscreens Ltd
 Etongate Business Centre
 Unit 101, 1A George St
 Wolverhampton
 WV2 4DP
 Tel : 01902 272008

© Telling Rainscreens Ltd
 Do not scale from this drawing. If in doubt ask

Drawing Title :
WINDOW HEAD DETAIL

Scale :	Checked : RAC	Drawn : PSK
1 : 5	Date : Mar 2022	Date : Mar 2022

Size	Drawing No.	Rev.
A3	ARG-DD07	

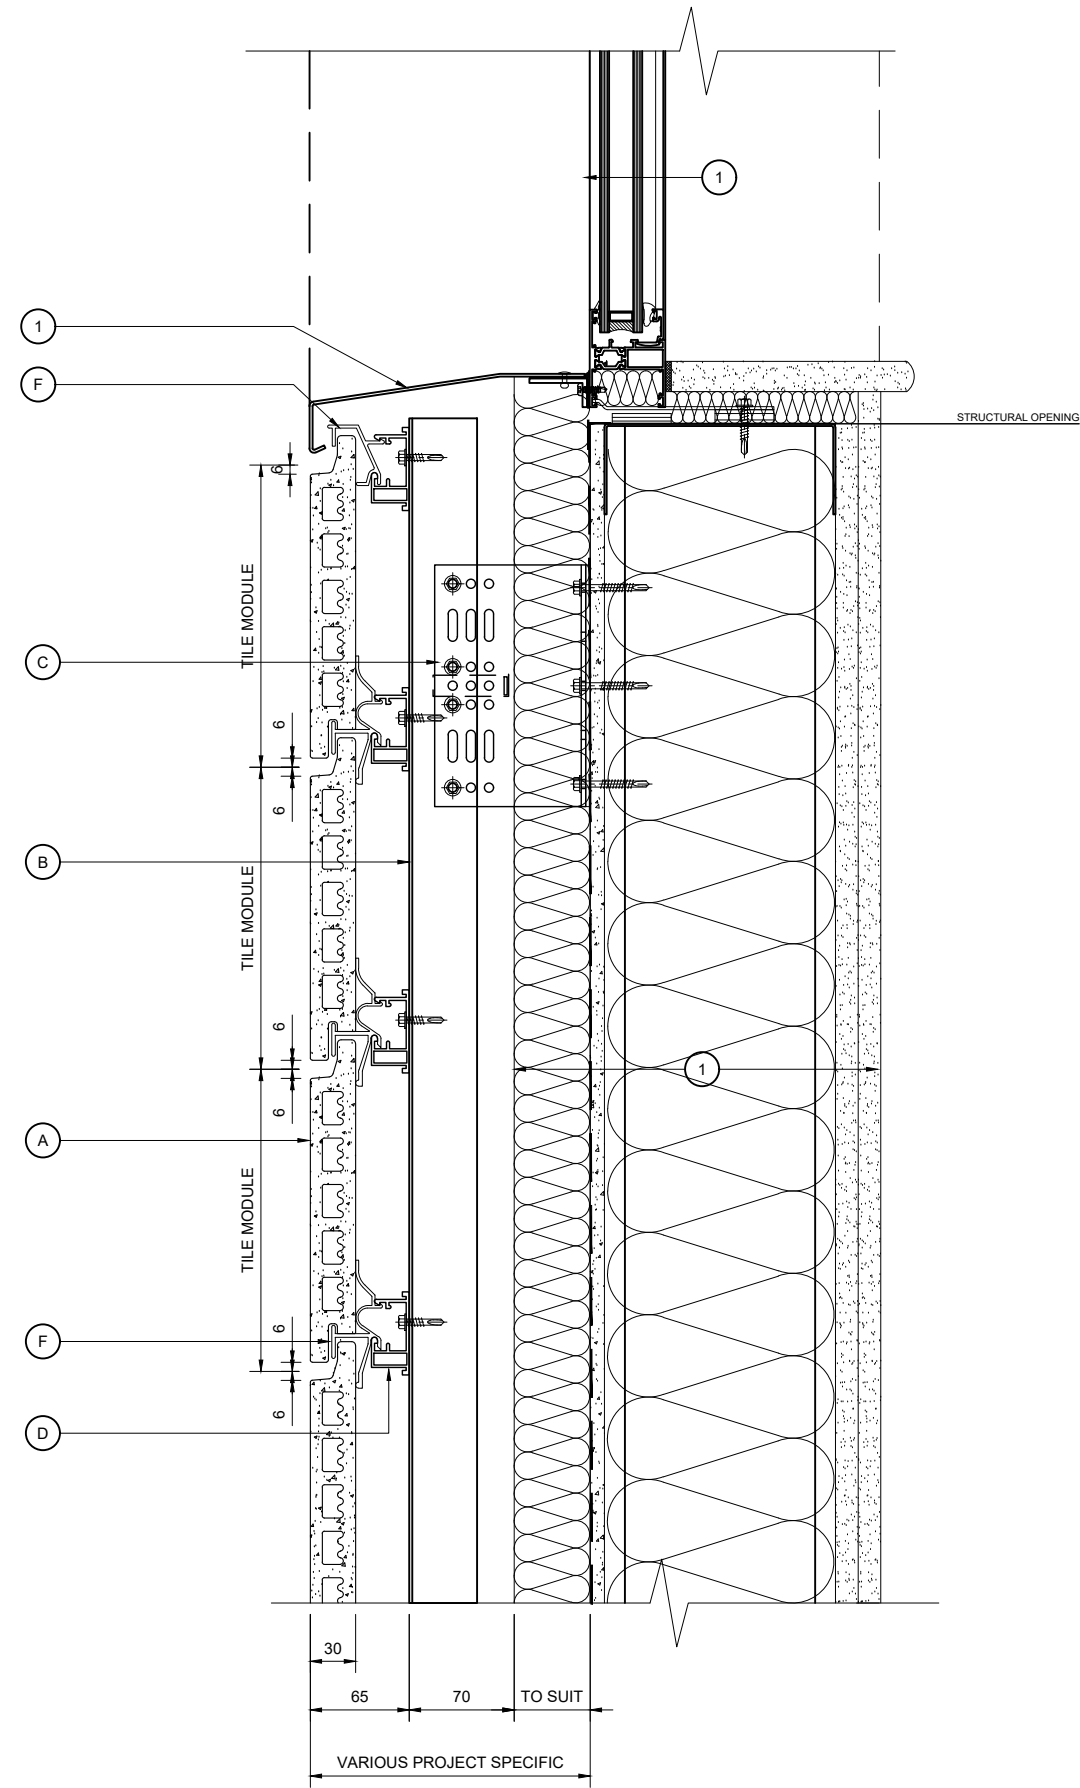

WINDOW CILL DETAIL

NOTE:
 THESE STANDARD DETAILS DO NOT
 INCORPORATE FIRE BARRIER
 REQUIREMENTS AROUND WINDOW
 OPENINGS AND FLOOR SLABS.
 THESE INTERFACING
 REQUIREMENTS MUST BE
 REVIEWED WITH THE LOCAL FIRE
 INSPECTOR BEFORE FINALISATION
 OF DETAILS.

KEY COMPONENT LEGEND

- (A) ARGETON TERRACOTTA TILE
- (B) VERTICAL ALUMINIUM T SECTION SUPPORT
- (C) ALUMINIUM BRACKET WITH ISOLATION PAD
- (D) ARGETON HORIZONTAL ALUMINIUM RAIL
- (E) ALUMINIUM DRAINAGE PROFILE
- (F) ALUMINIUM TILE CLAMPS
- (G) ALUMINIUM BOTTOM CLAMP
- (H) ALUMINIUM SPRING PROFILE
- (I) VERTICAL SP60 OR SIMILAR FIRE BREAK
- (J) HORIZONTAL FIRE BREAK TO CONTRACT SPECIFICATION

- (1) INDICATIVE FINISHES NOT BY TELLING Eg :
 INSULATION
 BREATHER MEMBRANE
 CEMENT PARTICLE / LINING BOARD
 STEEL FRAMING SYSTEM
 INTERNAL FINISHES
 GLAZING SYSTEMS AND SEALS
 CLOSURE TRIMS / FLASHINGS

Rev.	Date	By	Comments
Drawing Status :			

FOR INFORMATION

Material :
 ARGETON TAMPA TILES
 D SERIES
 HORIZONTAL RAILS AND
 VERTICAL T TO SFS


Telling Rainscreens Ltd
 Etongate Business Centre
 Unit 101, 1A George St
 Wolverhampton
 WV2 4DP
 Tel : 01902 272008

© Telling Rainscreens Ltd
 Do not scale from this drawing. If in doubt ask

Drawing Title :
WINDOW CILL DETAIL

Scale :	Checked : RAC	Drawn : PSK
1 : 5	Date : Mar 2022	Date : Mar 2022

Size	Drawing No.	Rev.
A3	ARG-DD08	

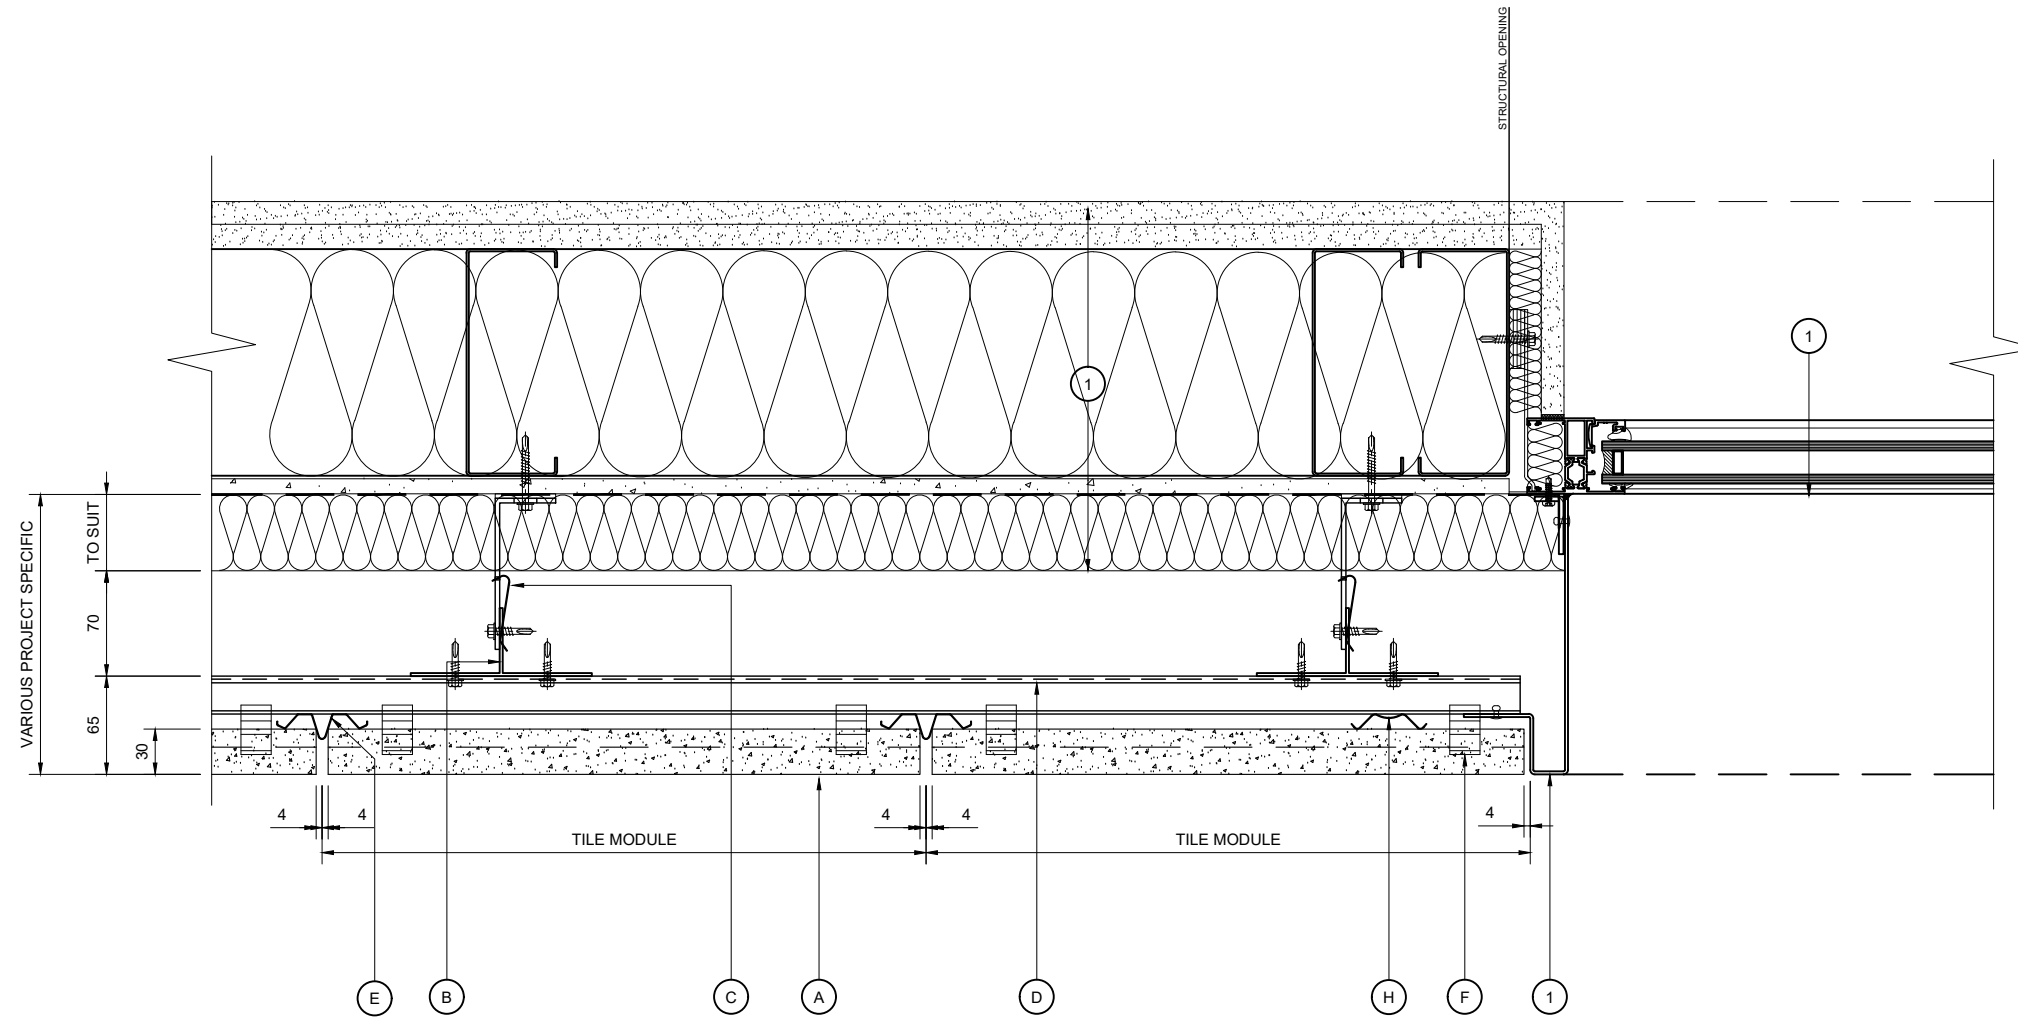

- KEY COMPONENT LEGEND**
- (A) ARGETON TERRACOTTA TILE
 - (B) VERTICAL ALUMINIUM T SECTION SUPPORT
 - (C) ALUMINIUM BRACKET WITH ISOLATION PAD
 - (D) ARGETON HORIZONTAL ALUMINIUM RAIL
 - (E) ALUMINIUM DRAINAGE PROFILE
 - (F) ALUMINIUM TILE CLAMPS
 - (G) ALUMINIUM BOTTOM CLAMP
 - (H) ALUMINIUM SPRING PROFILE
 - (I) VERTICAL SP60 OR SIMILAR FIRE BREAK
 - (J) HORIZONTAL FIRE BREAK TO CONTRACT SPECIFICATION
- (1) INDICATIVE FINISHES NOT BY TELLING Eg :
- INSULATION
 - BREATHER MEMBRANE
 - CEMENT PARTICLE / LINING BOARD
 - STEEL FRAMING SYSTEM
 - INTERNAL FINISHES
 - GLAZING SYSTEMS AND SEALS
 - CLOSURE TRIMS / FLASHINGS

NOTE:
THESE STANDARD DETAILS DO NOT INCORPORATE FIRE BARRIER REQUIREMENTS AROUND WINDOW OPENINGS AND FLOOR SLABS. THESE INTERFACING REQUIREMENTS MUST BE REVIEWED WITH THE LOCAL FIRE INSPECTOR BEFORE FINALISATION OF DETAILS.

WINDOW JAMB DETAIL

Rev.	Date	By	Comments
Drawing Status :			

FOR INFORMATION

Material :
 ARGETON TAMPA TILES
 D SERIES
 HORIZONTAL RAILS AND
 VERTICAL T TO SFS

Telling Rainscreens Ltd
 Etongate Business Centre
 Unit 101, 1A George St
 Wolverhampton
 WV2 4DP
 Tel : 01902 272008


© Telling Rainscreens Ltd
 Do not scale from this drawing. If in doubt ask

Drawing Title :		
WINDOW JAMB DETAIL		
Scale :	Checked : RAC	Drawn : PSK
1 : 5	Date : Mar 2022	Date : Mar 2022
Size	Drawing No.	Rev.
A3	ARG-DD09	

KEY COMPONENT LEGEND

- (A) ARGETON TERRACOTTA TILE
- (B) VERTICAL ALUMINIUM T SECTION SUPPORT
- (C) ALUMINIUM BRACKET WITH ISOLATION PAD
- (D) ARGETON HORIZONTAL ALUMINIUM RAIL
- (E) ALUMINIUM DRAINAGE PROFILE
- (F) ALUMINIUM TILE CLAMPS
- (G) ALUMINIUM BOTTOM CLAMP
- (H) ALUMINIUM SPRING PROFILE
- (I) VERTICAL SP60 OR SIMILAR FIRE BREAK
- (J) HORIZONTAL FIRE BREAK TO CONTRACT SPECIFICATION

- (1) INDICATIVE FINISHES NOT BY TELLING Eg :
 INSULATION
 BREATHER MEMBRANE
 CEMENT PARTICLE / LINING BOARD
 STEEL FRAMING SYSTEM
 INTERNAL FINISHES
 GLAZING SYSTEMS AND SEALS
 CLOSURE TRIMS / FLASHINGS

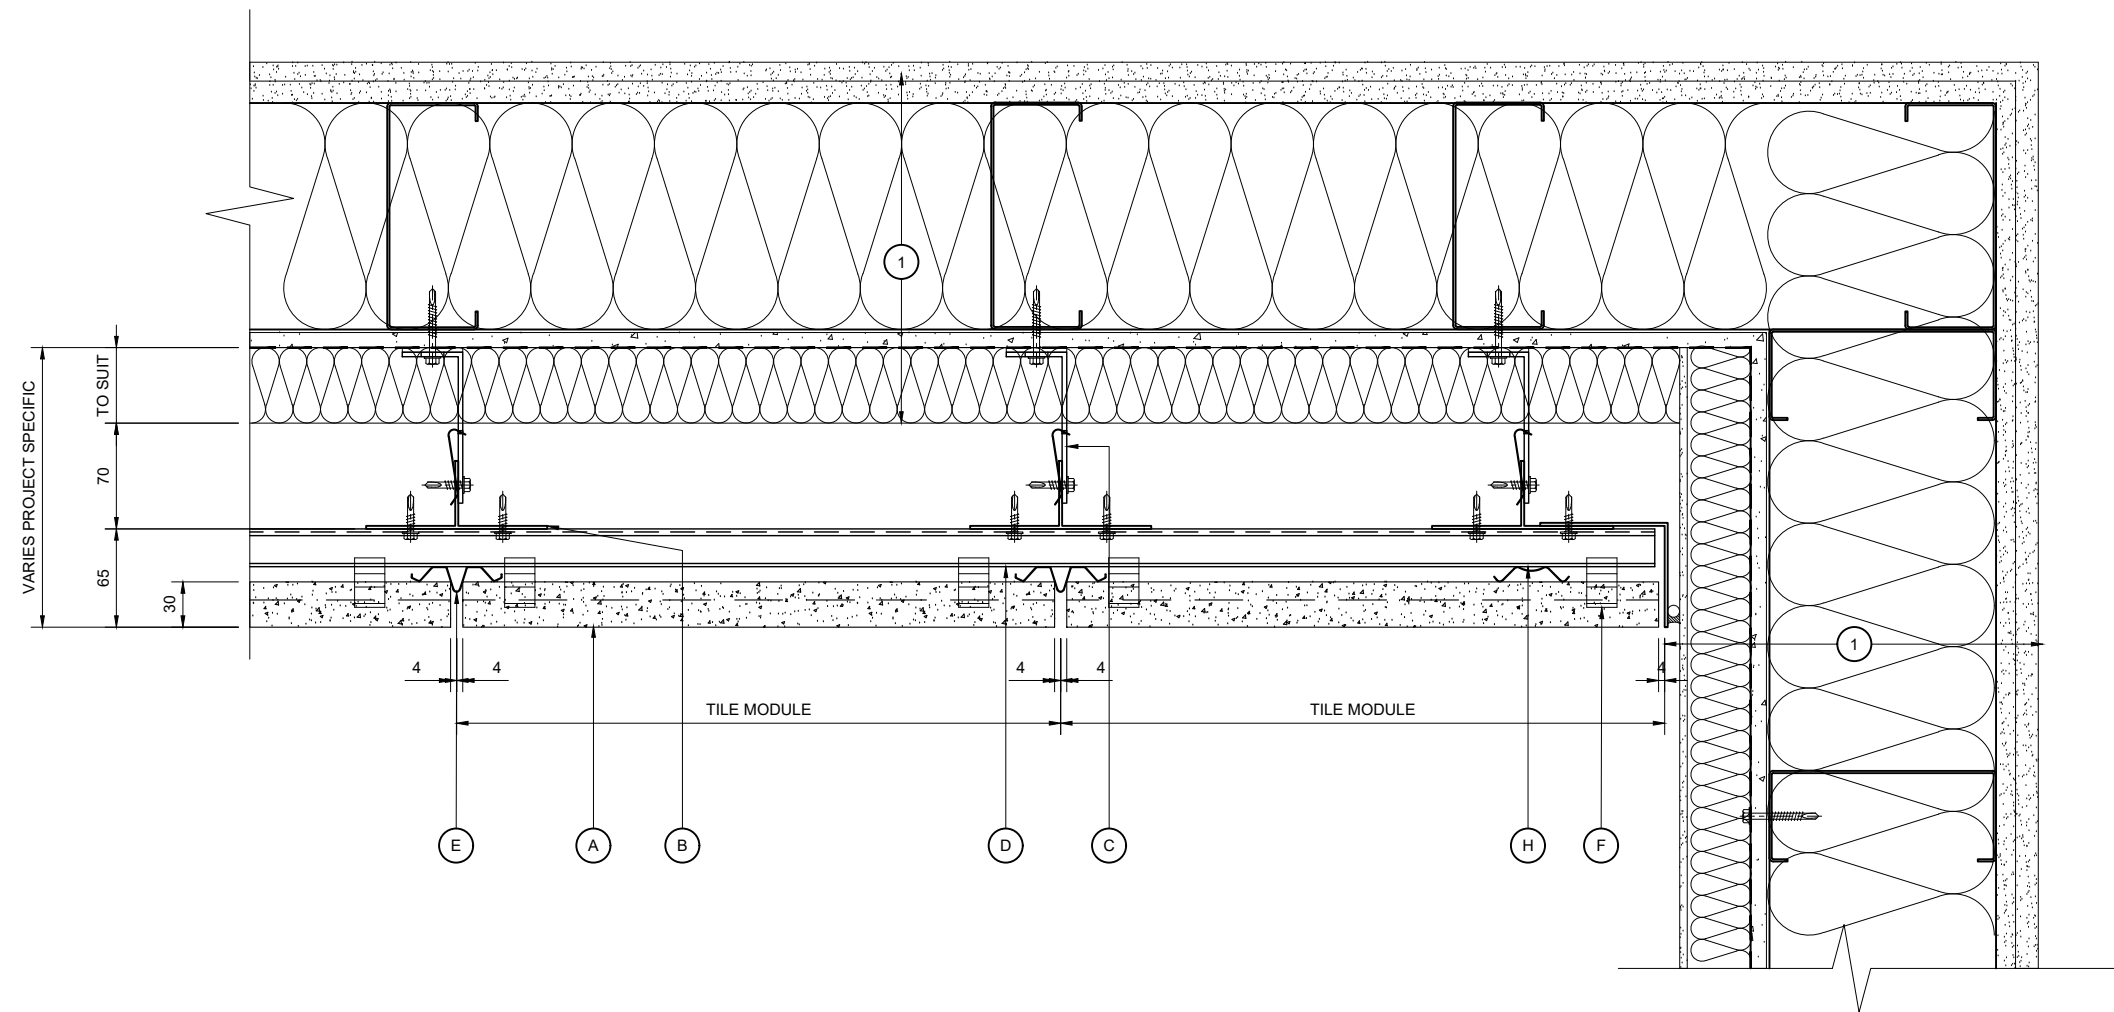

Rev.	Date	By	Comments

Drawing Status :

FOR INFORMATION

Material :
**ARGETON TAMPA TILES
 D SERIES
 HORIZONTAL RAILS AND
 VERTICAL T TO SFS**



Telling Rainscreens Ltd
 Etongate Business Centre
 Unit 101, 1A George St
 Wolverhampton
 WV2 4DP Tel : 01902 272008

© Telling Rainscreens Ltd
 Do not scale from this drawing. If in doubt ask


Drawing Title :
**CLADDING ABUTMENT
 DETAIL**

Scale :	Checked : RAC	Drawn : PSK
1 : 5	Date : Mar 2022	Date : Mar 2022

Size	Drawing No.	Rev.
A3	ARG-DD10	

NOTE:
 THESE STANDARD DETAILS DO NOT
 INCORPORATE FIRE BARRIER
 REQUIREMENTS AROUND WINDOW
 OPENINGS AND FLOOR SLABS.
 THESE INTERFACING
 REQUIREMENTS MUST BE
 REVIEWED WITH THE LOCAL FIRE
 INSPECTOR BEFORE FINALISATION
 OF DETAILS.

CLADDING ABUTMENT DETAIL

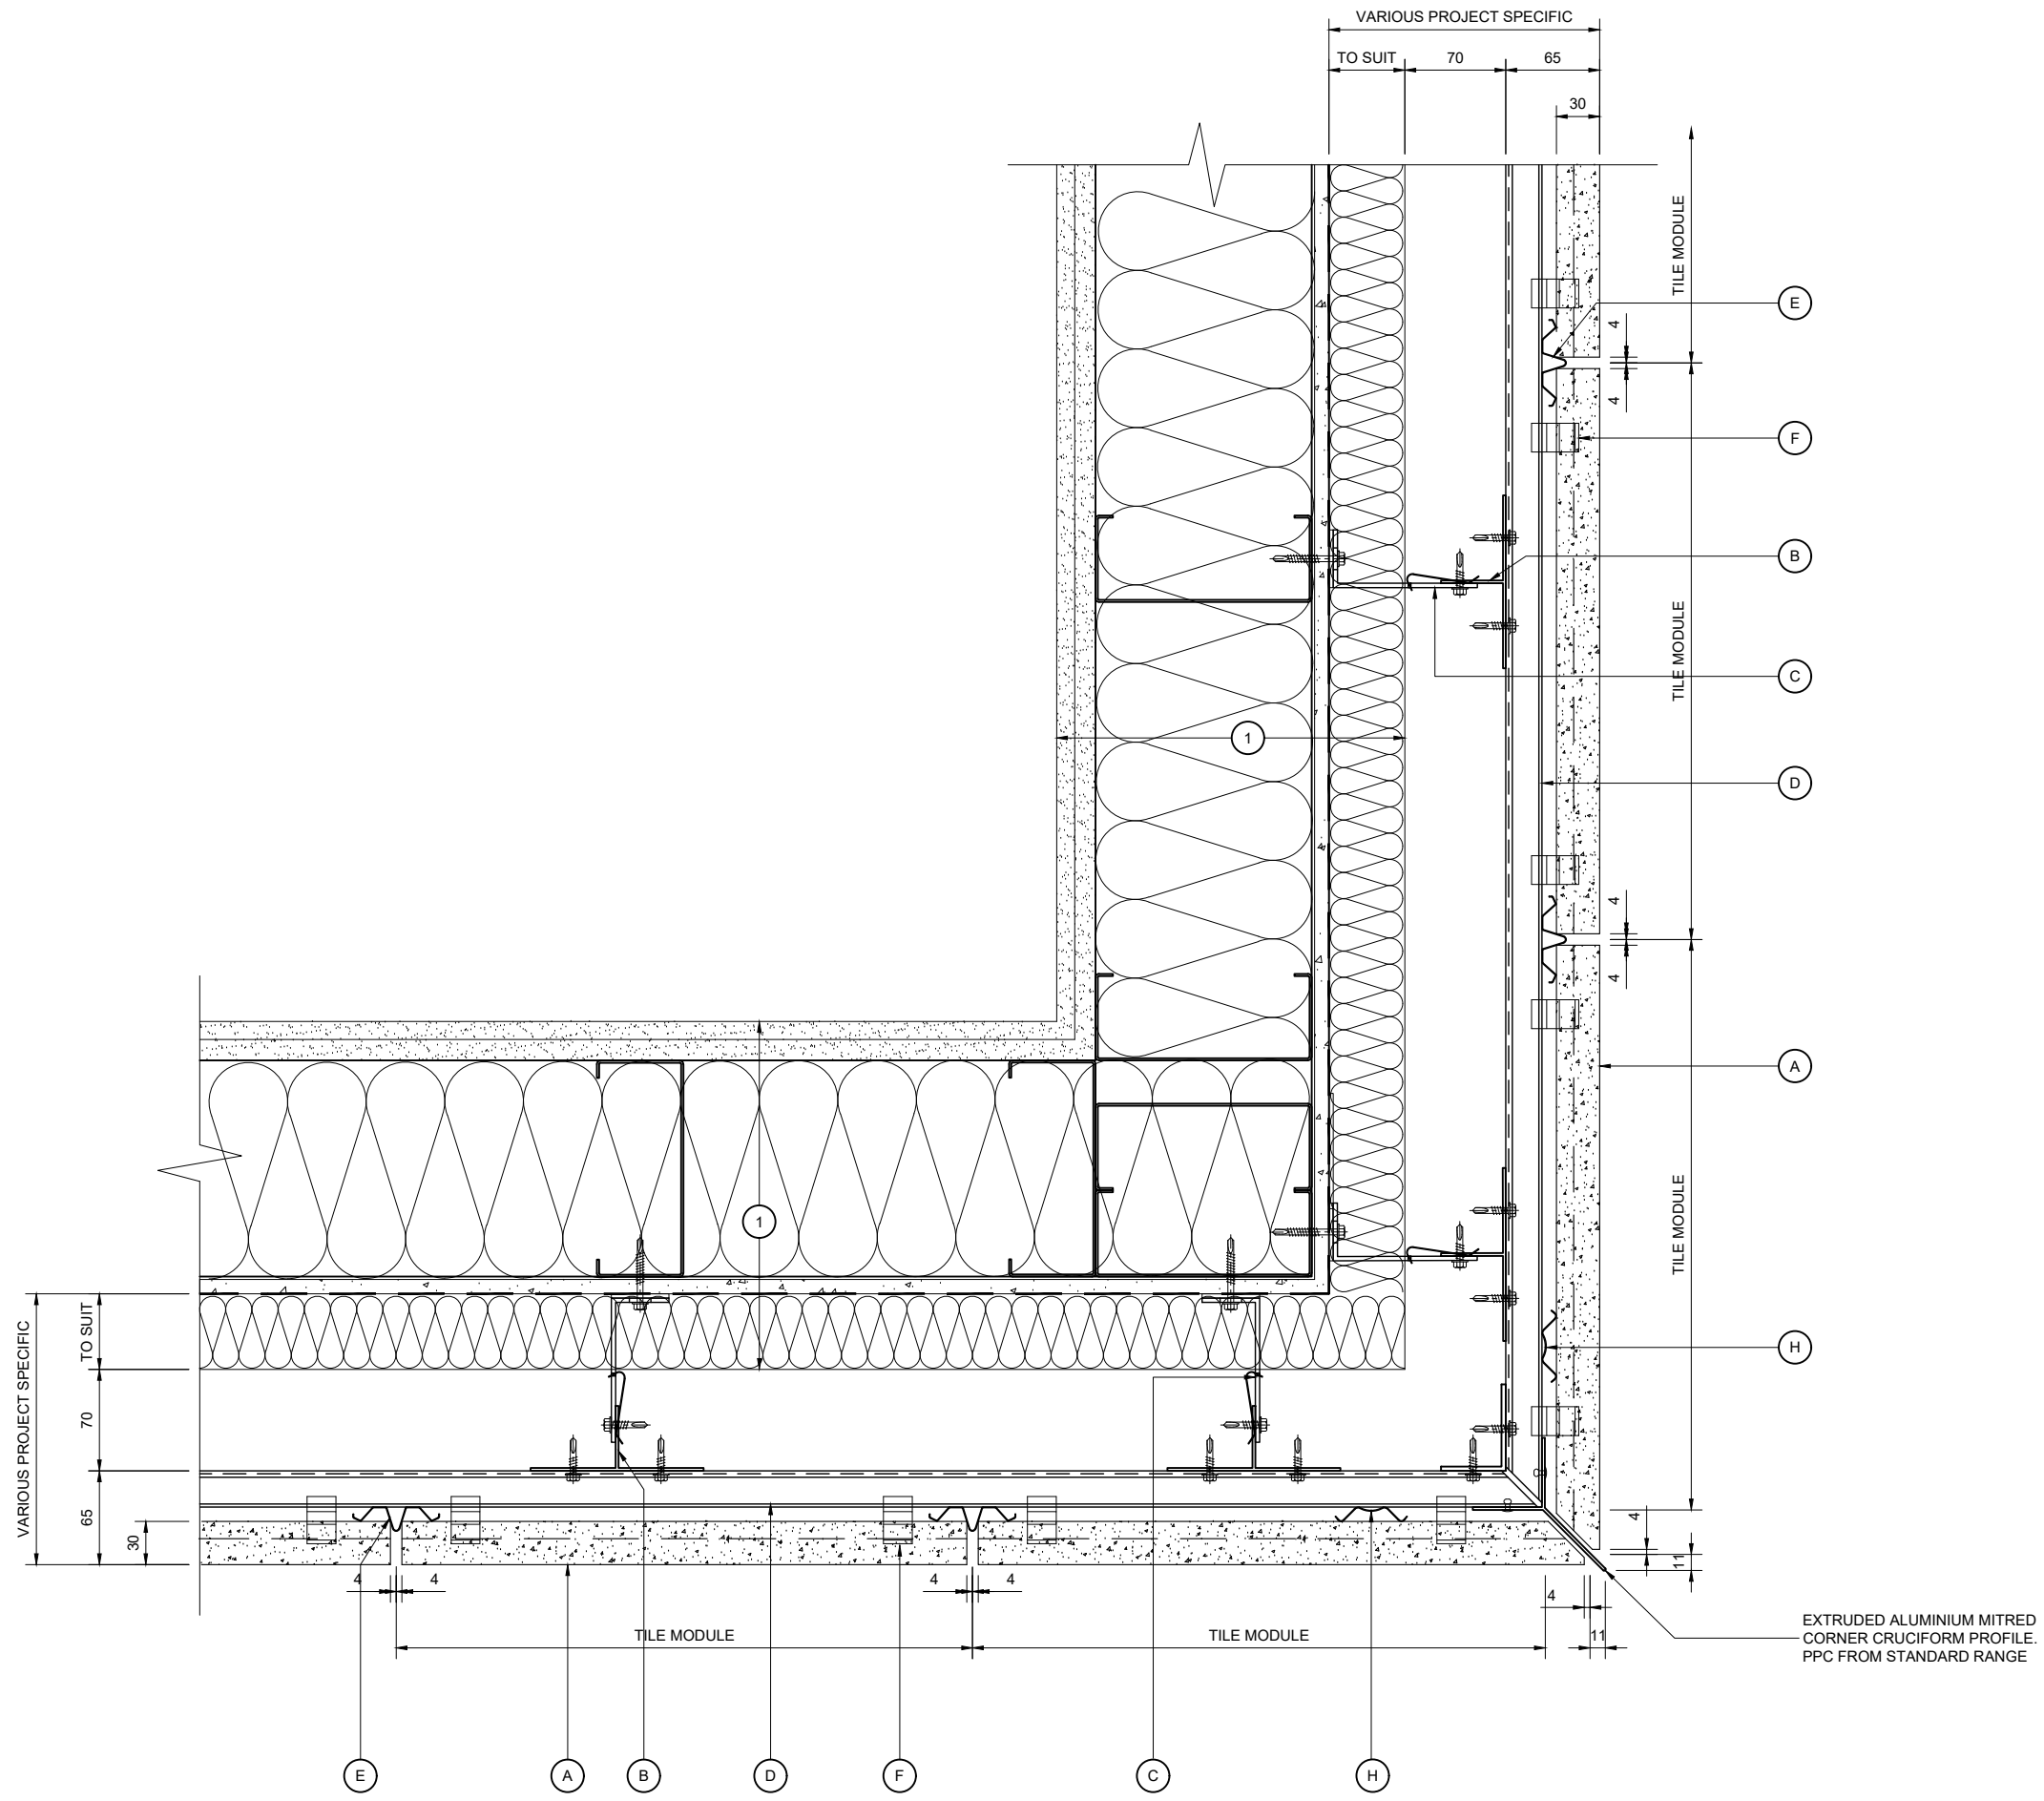

- KEY COMPONENT LEGEND**
- (A) ARGETON TERRACOTTA TILE
 - (B) VERTICAL ALUMINIUM T SECTION SUPPORT
 - (C) ALUMINIUM BRACKET WITH ISOLATION PAD
 - (D) ARGETON HORIZONTAL ALUMINIUM RAIL
 - (E) ALUMINIUM DRAINAGE PROFILE
 - (F) ALUMINIUM TILE CLAMPS
 - (G) ALUMINIUM BOTTOM CLAMP
 - (H) ALUMINIUM SPRING PROFILE
 - (I) VERTICAL SP60 OR SIMILAR FIRE BREAK
 - (J) HORIZONTAL FIRE BREAK TO CONTRACT SPECIFICATION
- (1) INDICATIVE FINISHES NOT BY TELLING Eg :
- INSULATION
 - BREATHER MEMBRANE
 - CEMENT PARTICLE / LINING BOARD
 - STEEL FRAMING SYSTEM
 - INTERNAL FINISHES
 - GLAZING SYSTEMS AND SEALS
 - CLOSURE TRIMS / FLASHINGS

NOTE:
THESE STANDARD DETAILS DO NOT INCORPORATE FIRE BARRIER REQUIREMENTS AROUND WINDOW OPENINGS AND FLOOR SLABS. THESE INTERFACING REQUIREMENTS MUST BE REVIEWED WITH THE LOCAL FIRE INSPECTOR BEFORE FINALISATION OF DETAILS.

MITRED EXTERNAL CORNER DETAIL

Rev.	Date	By	Comments

Drawing Status : **FOR INFORMATION**

Material :
**ARGETON TAMPA TILES
 D SERIES
 HORIZONTAL RAILS AND
 VERTICAL T TO SFS**

Telling Rainscreens Ltd
 Etongate Business Centre
 Unit 101, 1A George St
 Wolverhampton
 WV2 4DP
 Tel : 01902 272008

© Telling Rainscreens Ltd
 Do not scale from this drawing. If in doubt ask

Drawing Title :
**MITRED EXTERNAL CORNER
 DETAIL**


Scale :	Checked : RAC	Drawn : PSK
1 : 5	Date : Mar 2022	Date : Mar 2022
Size	Drawing No.	Rev.

A3	ARG-DD11	
-----------	-----------------	--

KEY COMPONENT LEGEND

- (A) ARGETON TERRACOTTA TILE
- (B) VERTICAL ALUMINIUM T SECTION SUPPORT
- (C) ALUMINIUM BRACKET WITH ISOLATION PAD
- (D) ARGETON HORIZONTAL ALUMINIUM RAIL
- (E) ALUMINIUM DRAINAGE PROFILE
- (F) ALUMINIUM TILE CLAMPS
- (G) ALUMINIUM BOTTOM CLAMP
- (H) ALUMINIUM SPRING PROFILE
- (I) VERTICAL SP60 OR SIMILAR FIRE BREAK
- (J) HORIZONTAL FIRE BREAK TO CONTRACT SPECIFICATION

- (1) INDICATIVE FINISHES NOT BY TELLING Eg :
 INSULATION
 BREATHER MEMBRANE
 CEMENT PARTICLE / LINING BOARD
 STEEL FRAMING SYSTEM
 INTERNAL FINISHES
 GLAZING SYSTEMS AND SEALS
 CLOSURE TRIMS / FLASHINGS

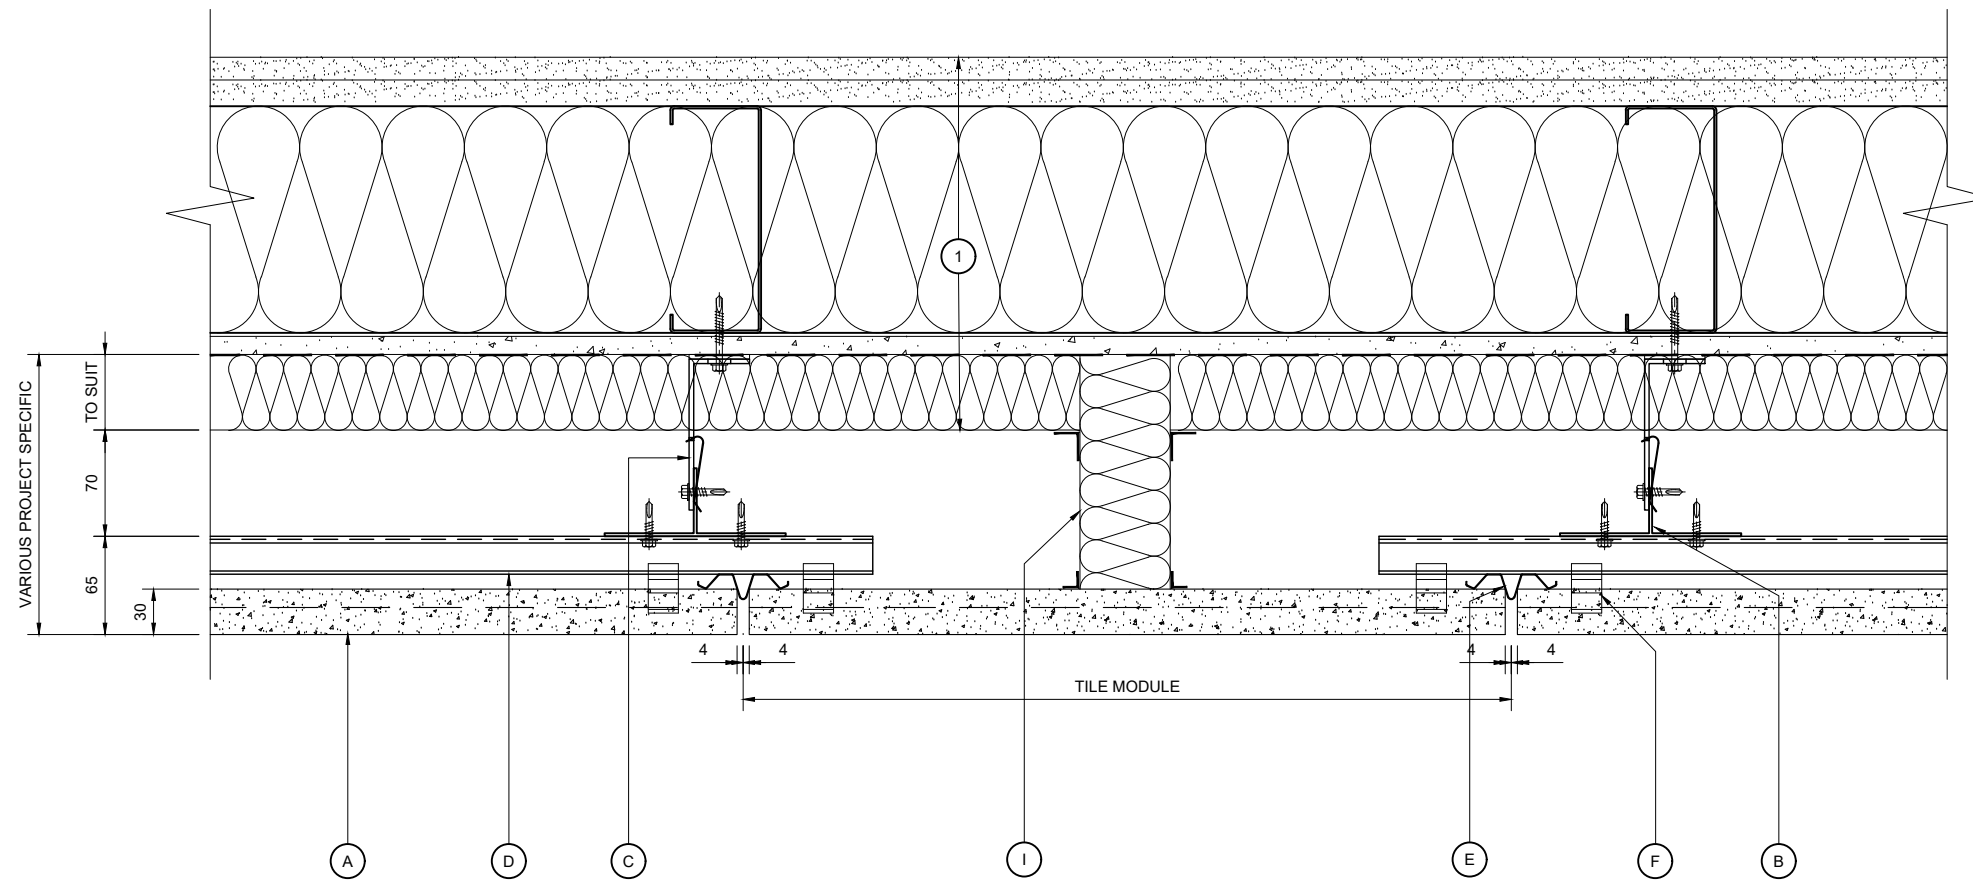

Rev.	Date	By	Comments

Drawing Status :

FOR INFORMATION

Material :

ARGETON TAMPA TILES
 D SERIES
 HORIZONTAL RAILS AND
 VERTICAL T TO SFS



Telling Rainscreens Ltd
 Etongate Business Centre
 Unit 101, 1A George St
 Wolverhampton
 WV2 4DP Tel: 01902 272008

© Telling Rainscreens Ltd
 Do not scale from this drawing. If in doubt ask

Drawing Title :

**VERTICAL FIRE BREAK
 DETAIL**

Scale :	Checked : RAC	Drawn : PSK
1 : 5	Date : Mar 2022	Date : Mar 2022

Size	Drawing No.	Rev.
A3	ARG-DD12	


NOTE:
 THESE STANDARD DETAILS DO NOT
 INCORPORATE FIRE BARRIER
 REQUIREMENTS AROUND WINDOW
 OPENINGS AND FLOOR SLABS.
 THESE INTERFACING
 REQUIREMENTS MUST BE
 REVIEWED WITH THE LOCAL FIRE
 INSPECTOR BEFORE FINALISATION
 OF DETAILS.

HORIZONTAL SECTION

KEY COMPONENT LEGEND

- (A) ARGETON TERRACOTTA TILE
- (B) VERTICAL ALUMINIUM T SECTION SUPPORT
- (C) ALUMINIUM BRACKET WITH ISOLATION PAD
- (D) ARGETON HORIZONTAL ALUMINIUM RAIL
- (E) ALUMINIUM DRAINAGE PROFILE
- (F) ALUMINIUM TILE CLAMPS
- (G) ALUMINIUM BOTTOM CLAMP
- (H) ALUMINIUM SPRING PROFILE
- (I) VERTICAL SP60 OR SIMILAR FIRE BREAK
- (J) HORIZONTAL FIRE BREAK TO CONTRACT SPECIFICATION

- (1) INDICATIVE FINISHES NOT BY TELLING Eg :
- INSULATION
 - BREATHER MEMBRANE
 - CEMENT PARTICLE / LINING BOARD
 - STEEL FRAMING SYSTEM
 - INTERNAL FINISHES
 - GLAZING SYSTEMS AND SEALS
 - CLOSURE TRIMS / FLASHINGS

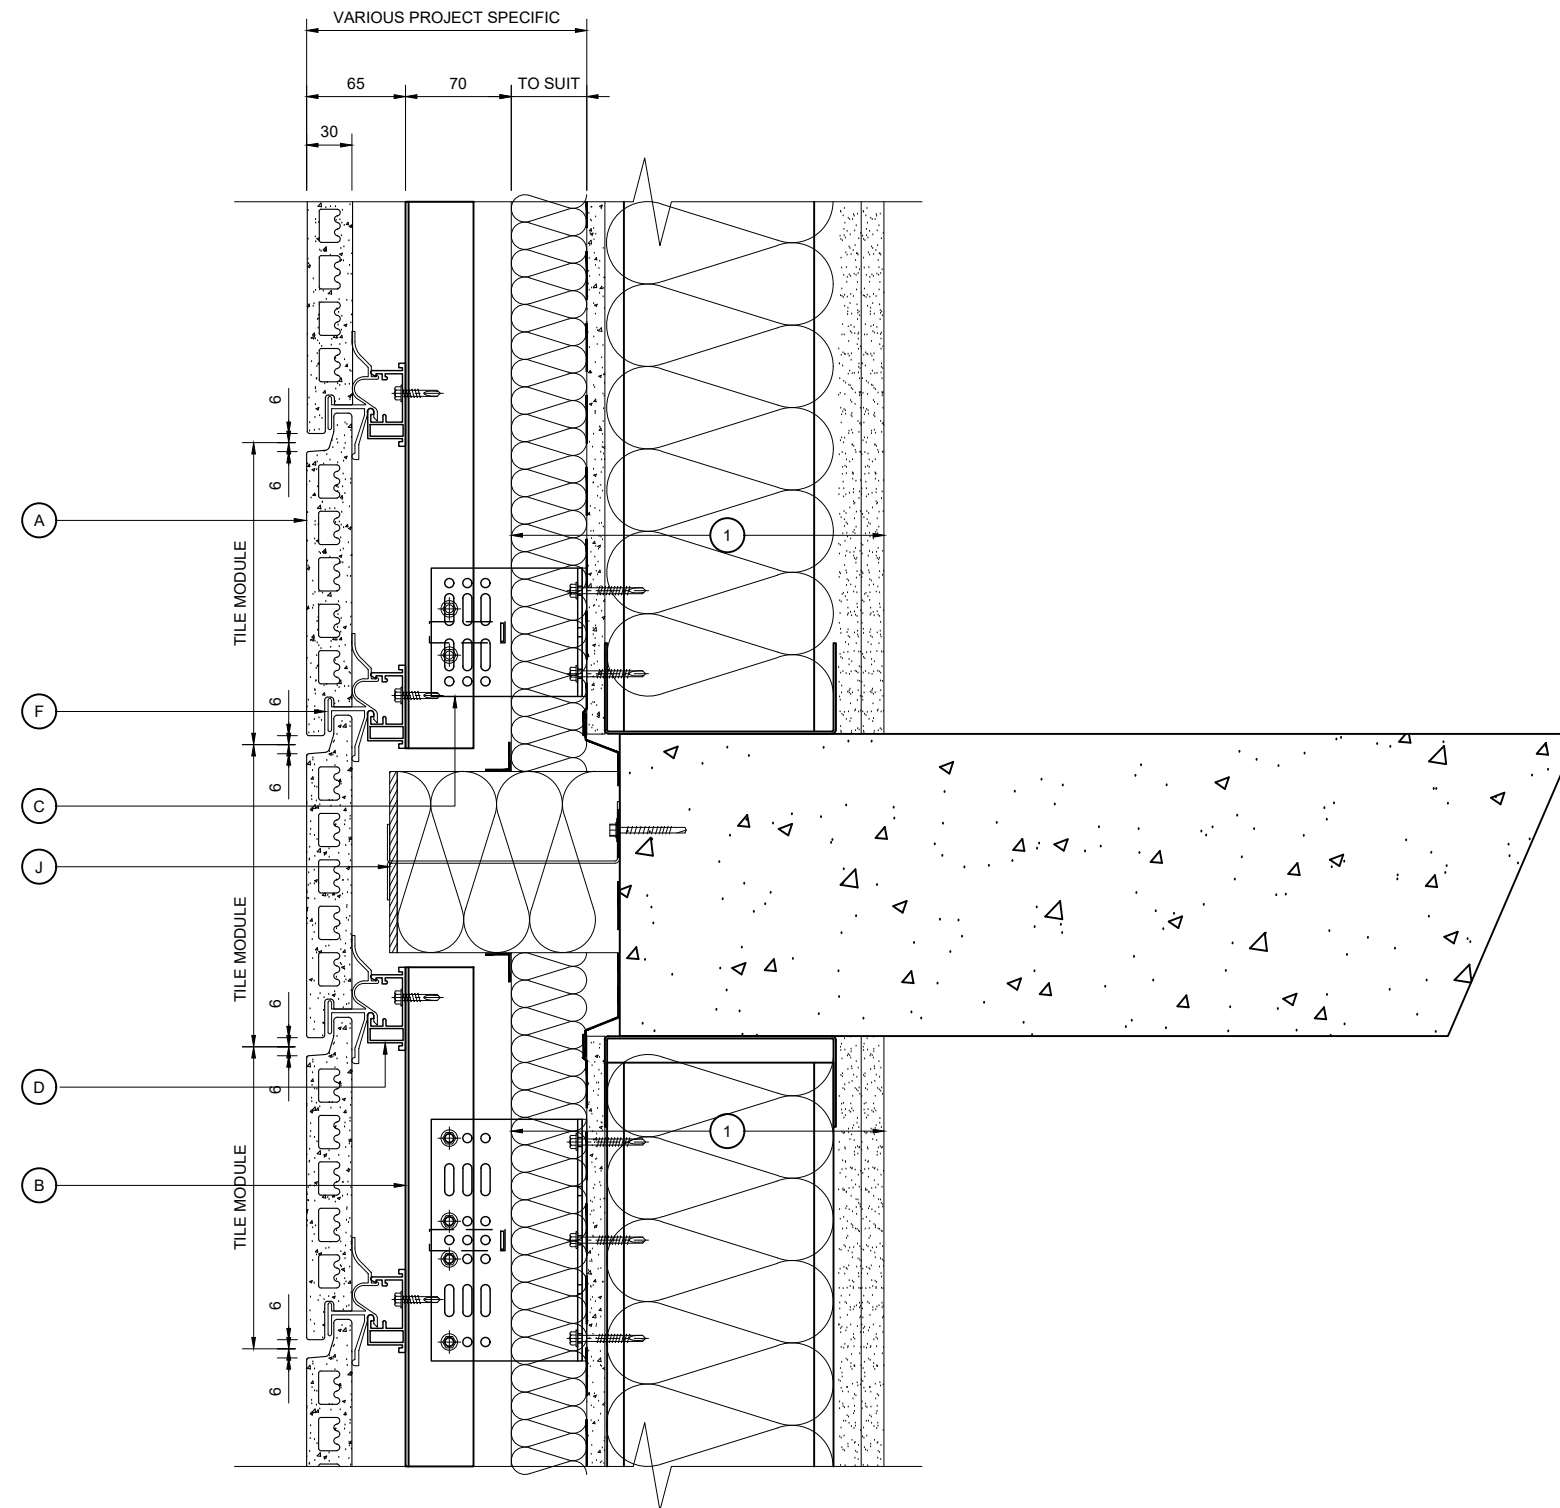

VERTICAL SECTION

NOTE:
THESE STANDARD DETAILS DO NOT
INCORPORATE FIRE BARRIER
REQUIREMENTS AROUND WINDOW
OPENINGS AND FLOOR SLABS.
THESE INTERFACING
REQUIREMENTS MUST BE
REVIEWED WITH THE LOCAL FIRE
INSPECTOR BEFORE FINALISATION
OF DETAILS.

Rev.	Date	By	Comments
Drawing Status :			

FOR INFORMATION

Material :
ARGETON TAMPA TILES
D SERIES
HORIZONTAL RAILS AND
VERTICAL T TO SFS



Telling Rainscreens Ltd
Etongate Business Centre
Unit 101, 1A George St
Wolverhampton
WV2 4DP Tel : 01902 272008

© Telling Rainscreens Ltd
Do not scale from this drawing. If in doubt ask

Drawing Title :
**HORIZONTAL FIRE BREAK
DETAIL**


Scale :	Checked : RAC	Drawn : PSK
1 : 5	Date : Mar 2022	Date : Mar 2022

Size	Drawing No.	Rev.
A3	ARG-DD13	

KEY COMPONENT LEGEND

- (A) ARGETON TERRACOTTA TILE
- (B) VERTICAL ALUMINIUM T SECTION SUPPORT
- (C) ALUMINIUM BRACKET WITH ISOLATION PAD
- (D) ARGETON HORIZONTAL ALUMINIUM RAIL
- (E) ALUMINIUM DRAINAGE PROFILE
- (F) ALUMINIUM TILE CLAMPS
- (G) ALUMINIUM BOTTOM CLAMP
- (H) ALUMINIUM SPRING PROFILE
- (I) VERTICAL SP60 OR SIMILAR FIRE BREAK
- (J) HORIZONTAL FIRE BREAK TO CONTRACT SPECIFICATION

- (1) INDICATIVE FINISHES NOT BY TELLING Eg :
 INSULATION
 BREATHER MEMBRANE
 CEMENT PARTICLE / LINING BOARD
 STEEL FRAMING SYSTEM
 INTERNAL FINISHES
 GLAZING SYSTEMS AND SEALS
 CLOSURE TRIMS / FLASHINGS

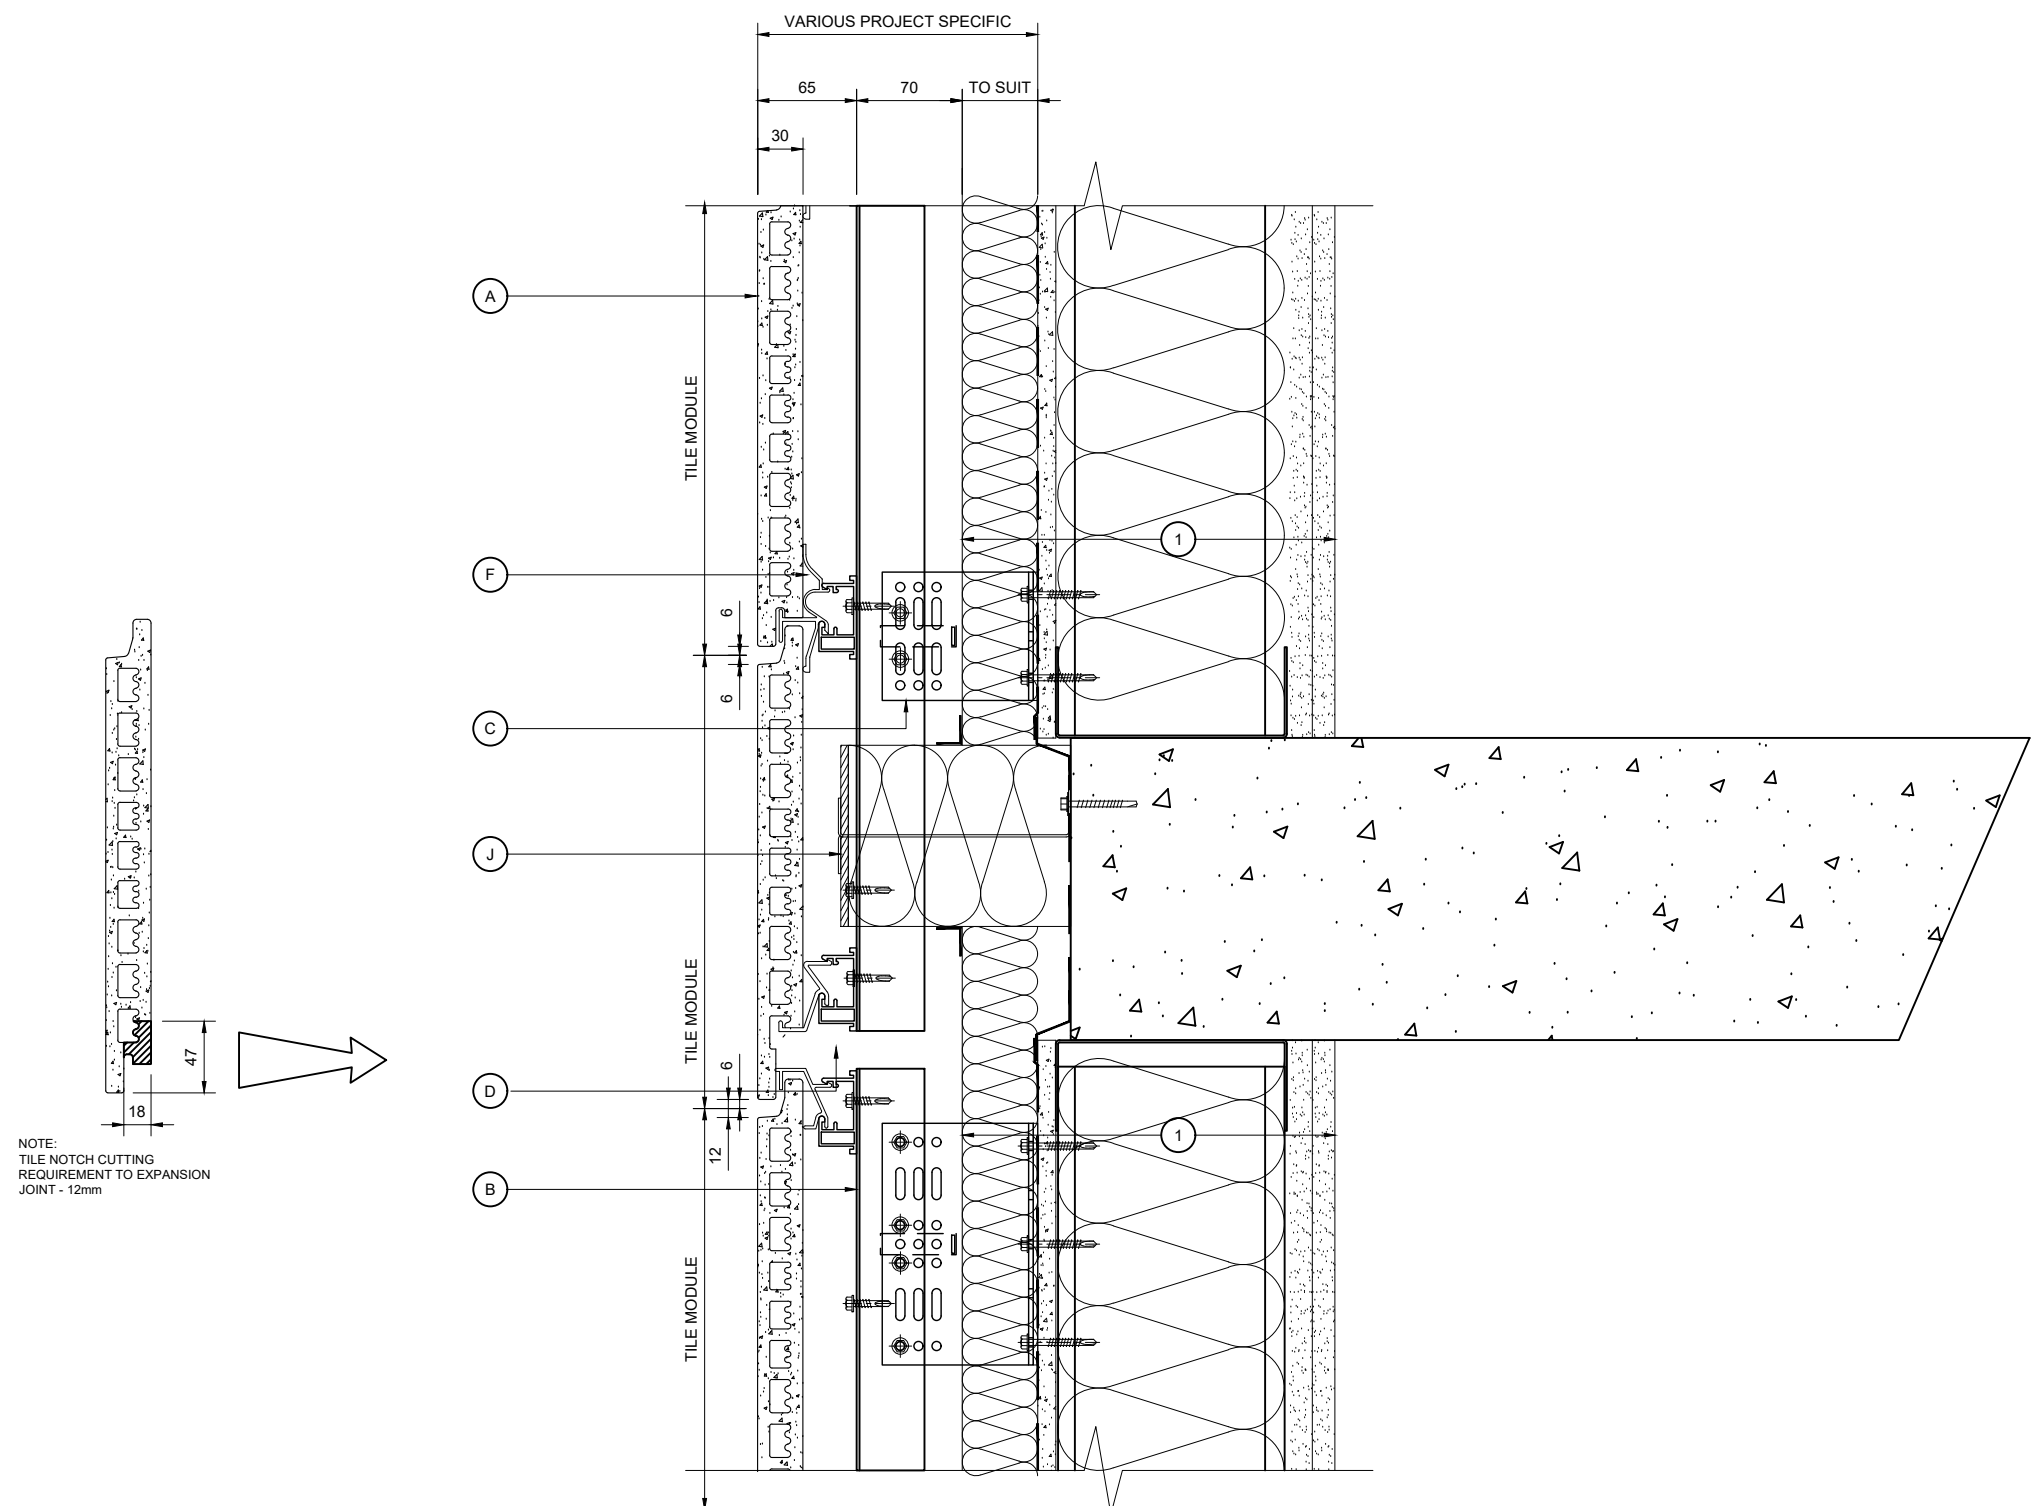

NOTE:
TILE NOTCH CUTTING
REQUIREMENT TO EXPANSION
JOINT - 12mm

NOTE:
THESE STANDARD DETAILS DO NOT
INCORPORATE FIRE BARRIER
REQUIREMENTS AROUND WINDOW
OPENINGS AND FLOOR SLABS.
THESE INTERFACING
REQUIREMENTS MUST BE
REVIEWED WITH THE LOCAL FIRE
INSPECTOR BEFORE FINALISATION
OF DETAILS.

Rev.	Date	By	Comments
Drawing Status :			

FOR INFORMATION

Material :
 ARGETON TAMPA TILES
 D SERIES
 HORIZONTAL RAILS AND
 VERTICAL T TO SFS


Telling Rainscreens Ltd
 Etongate Business Centre
 Unit 101, 1A George St
 Wolverhampton
 WV2 4DP Tel : 01902 272008

© Telling Rainscreens Ltd
 Do not scale from this drawing. If in doubt ask

Drawing Title :
**HORIZONTAL 12mm
 EXPANSION JOINT DETAIL**

Scale :	Checked : RAC	Drawn : PSK
1 : 5	Date : Mar 2022	Date : Mar 2022

Size	Drawing No.	Rev.
A3	ARG-DD14	

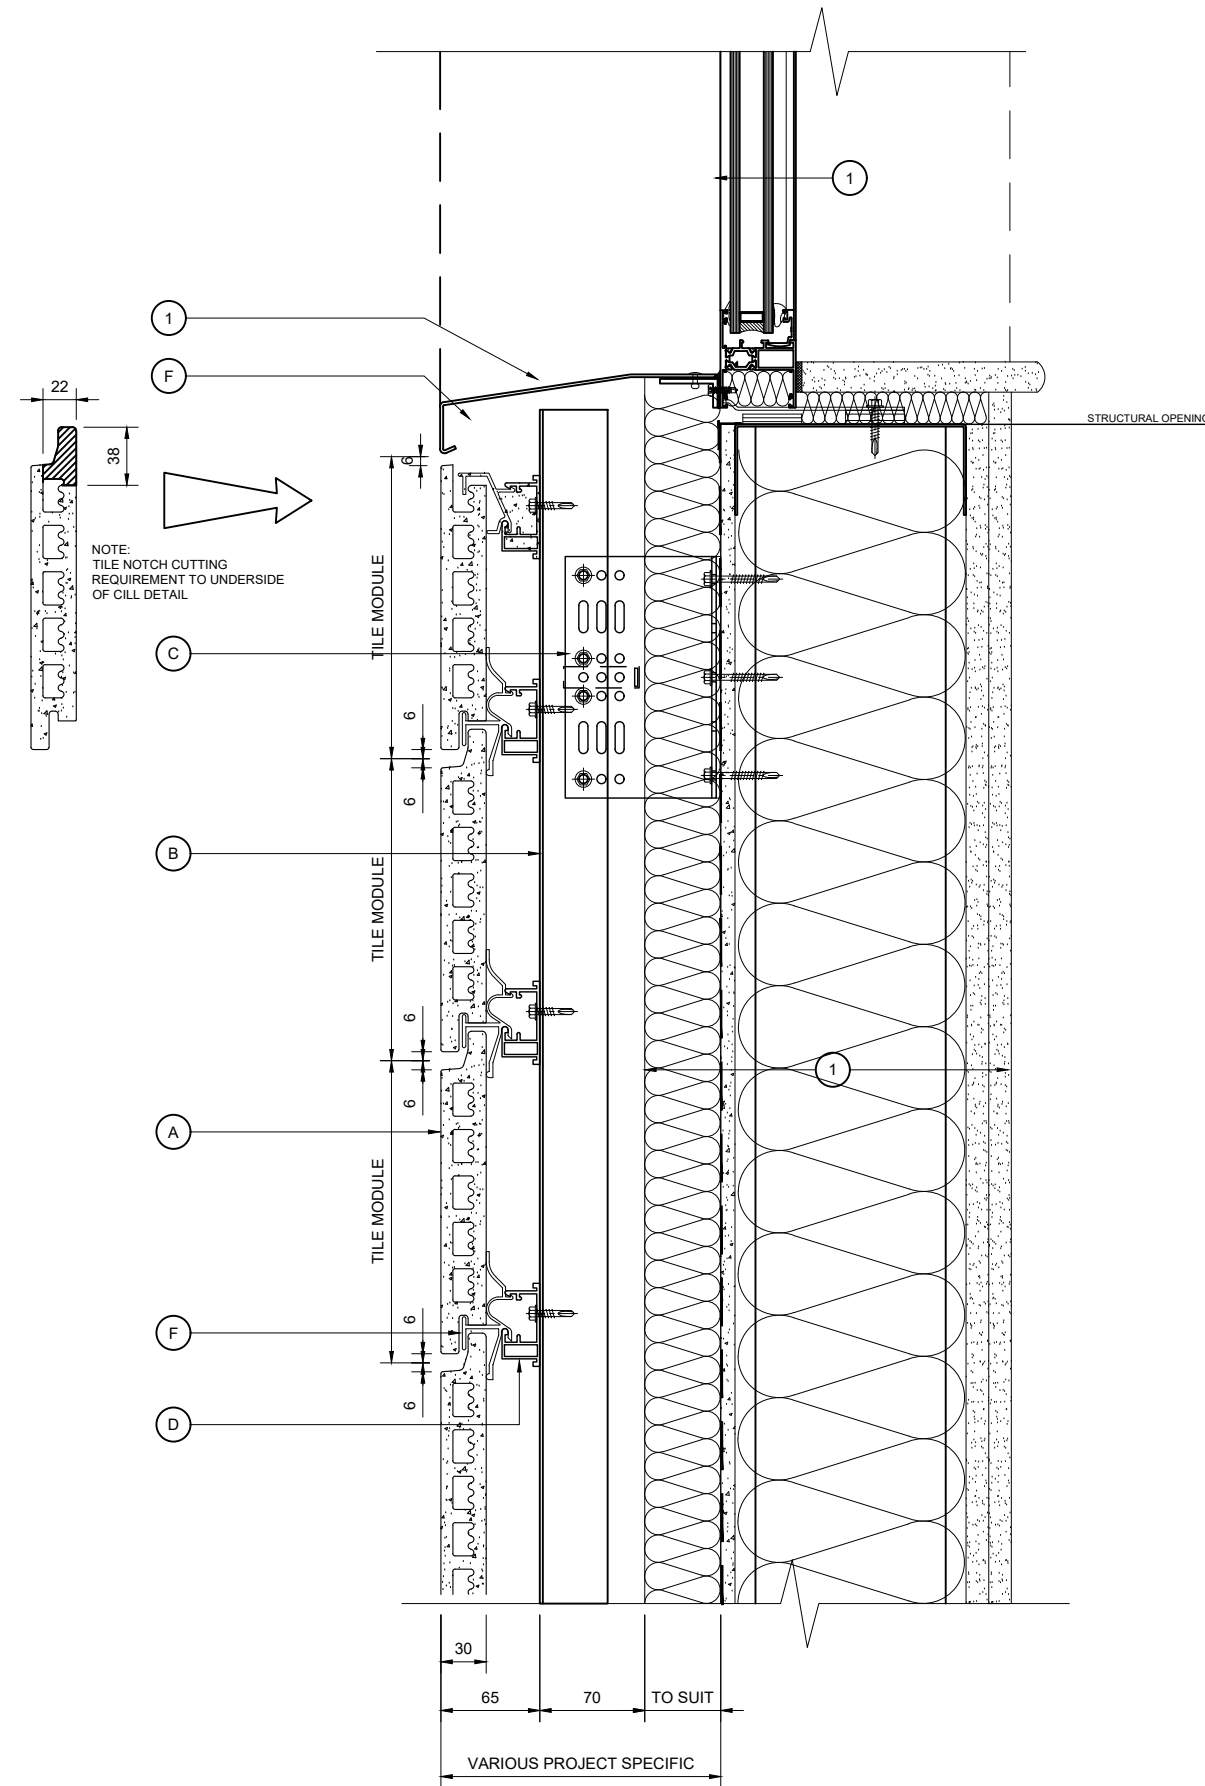

WINDOW CILL DETAIL

NOTE:
THESE STANDARD DETAILS DO NOT
INCORPORATE FIRE BARRIER
REQUIREMENTS AROUND WINDOW
OPENINGS AND FLOOR SLABS.
THESE INTERFACING
REQUIREMENTS MUST BE
REVIEWED WITH THE LOCAL FIRE
INSPECTOR BEFORE FINALISATION
OF DETAILS.

KEY COMPONENT LEGEND

- (A) ARGETON TERRACOTTA TILE
- (B) VERTICAL ALUMINIUM T SECTION SUPPORT
- (C) ALUMINIUM BRACKET WITH ISOLATION PAD
- (D) ARGETON HORIZONTAL ALUMINIUM RAIL
- (E) ALUMINIUM DRAINAGE PROFILE
- (F) ALUMINIUM TILE CLAMPS
- (G) ALUMINIUM BOTTOM CLAMP
- (H) ALUMINIUM SPRING PROFILE
- (I) VERTICAL SP60 OR SIMILAR FIRE BREAK
- (J) HORIZONTAL FIRE BREAK TO CONTRACT SPECIFICATION

- (1) INDICATIVE FINISHES NOT BY TELLING Eg :
INSULATION
BREATHER MEMBRANE
CEMENT PARTICLE / LINING BOARD
STEEL FRAMING SYSTEM
INTERNAL FINISHES
GLAZING SYSTEMS AND SEALS
CLOSURE TRIMS / FLASHINGS

Rev.	Date	By	Comments
Drawing Status :			

FOR INFORMATION

Material :
ARGETON TAMPA TILES
D SERIES
HORIZONTAL RAILS AND
VERTICAL T TO SFS

Telling Rainscreens Ltd
Etongate Business Centre
Unit 101, 1A George St
Wolverhampton
WV2 4DP
Tel : 01902 272008

© Telling Rainscreens Ltd
Do not scale from this drawing. If in doubt ask

Drawing Title :
**HORIZONTAL CILL DETAIL
WITH TILE NOTCH**

Scale :	Checked : RAC	Drawn : PSK
1 : 5	Date : Mar 2022	Date : Mar 2022

Size	Drawing No.	Rev.
A3	ARG-DD15	

