


Weathertightness testing an Argeton Rainscreen system of terracotta

Report No. N950/07/13946

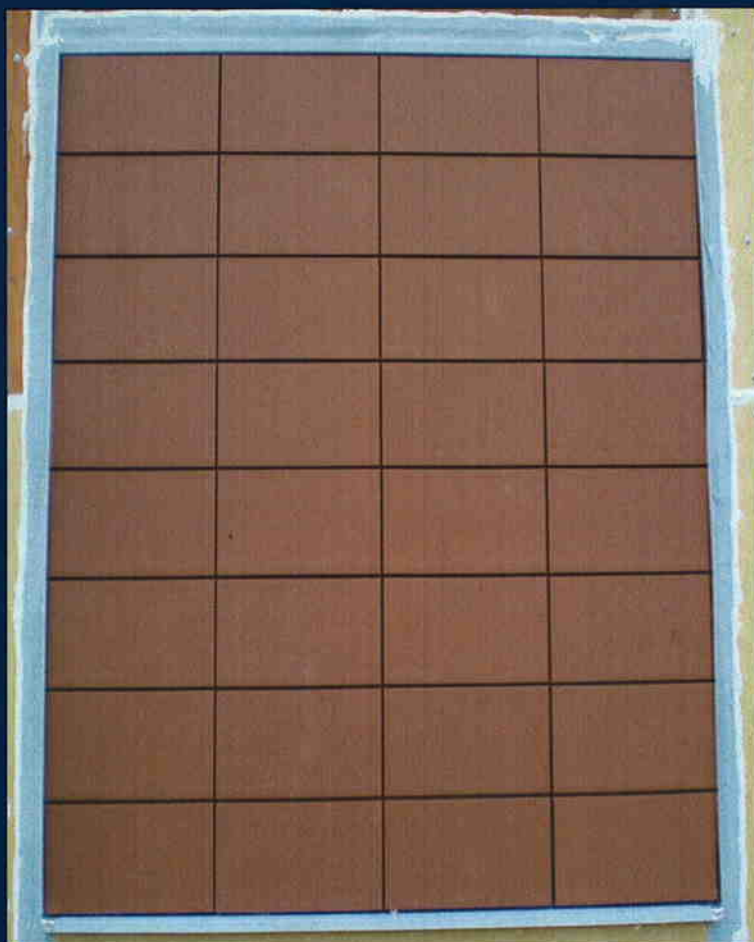

Taylor Woodrow Technology
Technology Centre
Stanbridge Road
Leighton Buzzard
Bedfordshire
LU7 4QH
Tel: +44 (0)1525 859000
Fax: +44 (0)1525 859001
technologycentre@uk.taylorwoodrow.com
www.taylorwoodrow.com/technologycentre



Taylor Woodrow

Technical Report

Title

**Weathertightness testing an Argeton
Rainscreen system of terracotta**

Report Number & Date of Issue

N950/07/13946
16 OCTOBER, 2007

Author: D. Bennett	Position: Technician	TW Job No. 3HE8/C1994
Author's signature: <i>D. Bennett</i>		
Checked by: N. McDonald	<i>N. McDonald</i>	Position: Principal Engineer
Authorised by: S. R. Moxon	<i>S. R. Moxon</i>	Position: Manager
Distribution	- 1 copy to TW central area for archive	
(confidential)	- 1 copy to TW project file	
	- 6 copies to Telling	
Abstract		
<p>This report is copyright. Reproduction of the whole or any part thereof must not be made without the express permission of Taylor Woodrow. This report and the results shown and any recommendations or advice made herein are based upon the information, drawings, samples and tests referred to in the report. Where this report relates to a test for which Taylor Woodrow is UKAS accredited, opinions and interpretations expressed herein are outside the scope of UKAS accreditation. Taylor Woodrow accepts no liability for any damages, charges, costs (including, but not limited to, legal costs) or expenses in respect of or in relation to any damage to any property or other loss (save for death or personal injury occasioned by reason of any negligence on the part of Taylor Woodrow) whatsoever arising either directly or indirectly from the use of the report, the carrying out of any recommendations contained herein, the following of advice or the use of any goods or materials referred to in this report.</p>		

Taylor Woodrow Technology,
Technology Centre,
Stanbridge Road,
Leighton Buzzard,
Bedfordshire
LU7 4QH

Tel: +44 (0)1525 859111
Fax: +44 (0)1525 859112
technologycentre@uk.taylorwoodrow.com
www.taylorwoodrow.com/technologycentre



Taylor Woodrow

CONTENTS

1. INTRODUCTION	3
2. DESCRIPTION OF TEST SAMPLE	4
3. TEST RIG GENERAL ARRANGEMENT	6
4. TEST SEQUENCE	7
5. SUMMARY AND CLASSIFICATION OF TEST RESULTS	8
6. WIND RESISTANCE TESTING	9
7. WATERTIGHTNESS TESTING	15
8. IMPACT TESTING	16
9. SEISMIC MOVEMENT	20
10. APPENDIX - DRAWINGS	21



1. INTRODUCTION

This report describes tests carried out at the Taylor Woodrow Technology Centre at the request of Telling Architectural Limited, Primrose Avenue, Fordhouses, Wolverhampton, West Midlands, WV10 8AW.

The test sample consisted of an Argeton Rainscreen system of terracotta manufactured by Telling.

Taylor Woodrow is accredited by the United Kingdom Accreditation Service as UKAS Testing Laboratory No.0057 and is also approved with Lloyds Register of Quality Assurance for ad-hoc in-service inspections and tests to ISO 9001 2000.

The tests were carried out on the 11th and 12th September 2007 and were to determine the weathertightness of the test sample. The test methods were in accordance with the CWCT Standard Test Methods for building envelopes, 2005, for:

Watertightness – dynamic pressure

Wind resistance – serviceability & safety.

The sample was also subjected to the following non UKAS accredited tests in accordance with the Taylor Woodrow Quality System:

Impact resistance. (BS 8200)

Seismic movement. (AAMA 504.4-00)

This test report relates only to the actual sample as tested and described herein.

The results are valid only for the conditions under which the tests were conducted.

2. DESCRIPTION OF TEST SAMPLE

2.1 GENERAL ARRANGEMENT

The sample was as shown in the photo below and the drawings included as an appendix to this report.

The tiles measured 600 mm wide by 300 mm high and were supported by vertical rails at 600 mm centres.

The aluminium rainscreen carrier frame was secured to the backing wall framework with 2 coarse thread self drilling Tek screws at each fixing position.

PHOTO 00013

TEST SAMPLE ELEVATION



2.2 CONTROLLED DISMANTLING

During the dismantling of the sample no discrepancies from the drawings were found.

PHOTO 20027

VERTICAL SUPPORT RAILS



PHOTO 20028

TILE SUPPORT CLIPS




3. TEST RIG GENERAL ARRANGEMENT

The test sample was mounted on a rigid test rig with support steelwork designed to simulate the on-site/project conditions. The test rig comprised a well sealed chamber, fabricated from steel and plywood. A door was provided to allow access to the chamber. Representatives of Telling installed the sample on the test rig. See Figure 1.

FIGURE 1

TYPICAL TEST RIG GENERAL ARRANGEMENT

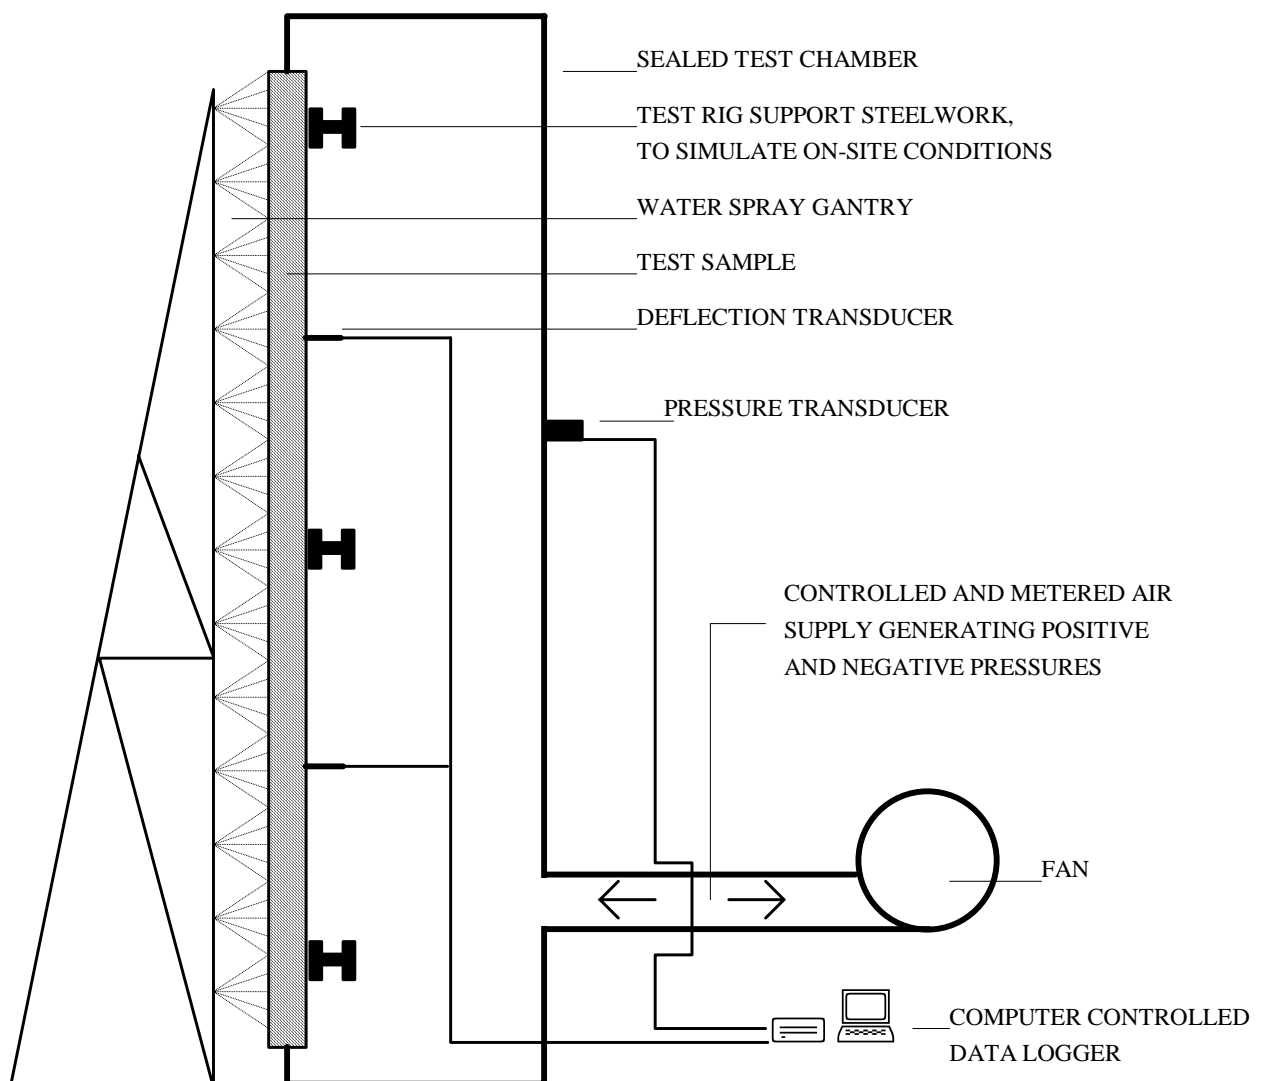

SECTION THROUGH TEST RIG

4. TEST SEQUENCE

The test sequence was as follows:

- (1) Wind resistance – serviceability
- (2) Wind resistance – safety
- (3) Watertightness – dynamic
- (4) Impact resistance
- (5) Seismic movement

5. SUMMARY AND CLASSIFICATION OF TEST RESULTS

The following summarises the results of the tests carried out. For full details refer to Sections 6, 7, 8 and 9.

TABLE 1

Date	Test number	Test description	Result
11 September 2007	1	Wind resistance – serviceability	Pass
11 September 2007	2	Wind resistance – safety	Pass
12 September 2007	3	Watertightness – dynamic	Pass
12 September 2007	4	Impact resistance	Pass
12 September 2007	5	Seismic movement	Pass

TABLE 2

Test	Standard	Classification / Declared value
Wind resistance	CWCT	2400 pascals

6. WIND RESISTANCE TESTING

6.1 INSTRUMENTATION

6.1.1 Pressure

One static pressure tapping was provided to measure the chamber pressure and was located so that the readings were unaffected by the velocity of the air supply into or out of the chamber.

A pressure transducer, capable of measuring rapid changes in pressure to within 2% was used to measure the differential pressure across the sample.

6.1.2 Deflection

Displacement transducers were used to measure the deflection of principle framing members to an accuracy of 0.1 mm. The gauges were set normal to the sample framework at mid-span and as near to the supports of the members as possible and installed in such a way that the measurements were not influenced by the application of pressure or other loading to the sample. The gauges were located at the positions shown in Figure 2.

6.1.3 Temperature

Platinum resistance thermometers (PRT) were used to measure air temperatures to within 1°C.

6.1.4 General

Holes were introduced in the backing wall and insulation to enable the pressure to reach the tiles. During these tests the joints between the tiles were taped over.

Electronic instrument measurements were scanned by a computer controlled data logger, which also processed and stored the results.

All measuring instruments and relevant test equipment were calibrated and traceable to national standards.

6.2 FAN

The air supply system comprised a variable speed centrifugal fan and associated ducting and control valves to create positive and negative static pressure differentials. The fan provided essentially constant air flow at the fixed pressure for the period required by the tests and was capable of pressurising at a rate of approximately 600 pascals in one second.

6.3 PROCEDURE

6.3.1 Wind Resistance – serviceability

Three positive pressure differential pulses of 1200 pascals were applied to prepare the sample. The displacement transducers were then zeroed.

The sample was subjected to one positive pressure differential pulse from 0 to 2400 pascals to 0. The pressure was increased in four equal increments each maintained for 15 ±5 seconds. Displacement readings were taken at each increment. Residual deformations were measured on the pressure returning to zero.



Any damage or functional defects were recorded.

The test was then repeated using a negative pressure of -1200 pascals.

6.3.2 Wind Resistance – safety

Three positive pressure differential pulses of 1200 pascals were applied to prepare the sample. The displacement transducers were then zeroed.

The sample was subjected to one positive pressure differential pulse from 0 to 3600 pascals to 0. The pressure was increased as rapidly as possible but not in less than 1 second and maintained for 15 ± 5 seconds. Displacement readings were taken at peak pressure. Residual deformations were measured on the pressure returning to zero.

Any damage or functional defects were recorded.


The test was then repeated using a negative pressure of -3600 pascals.



FIGURE 2

DEFLECTION GAUGE LOCATIONS

External View

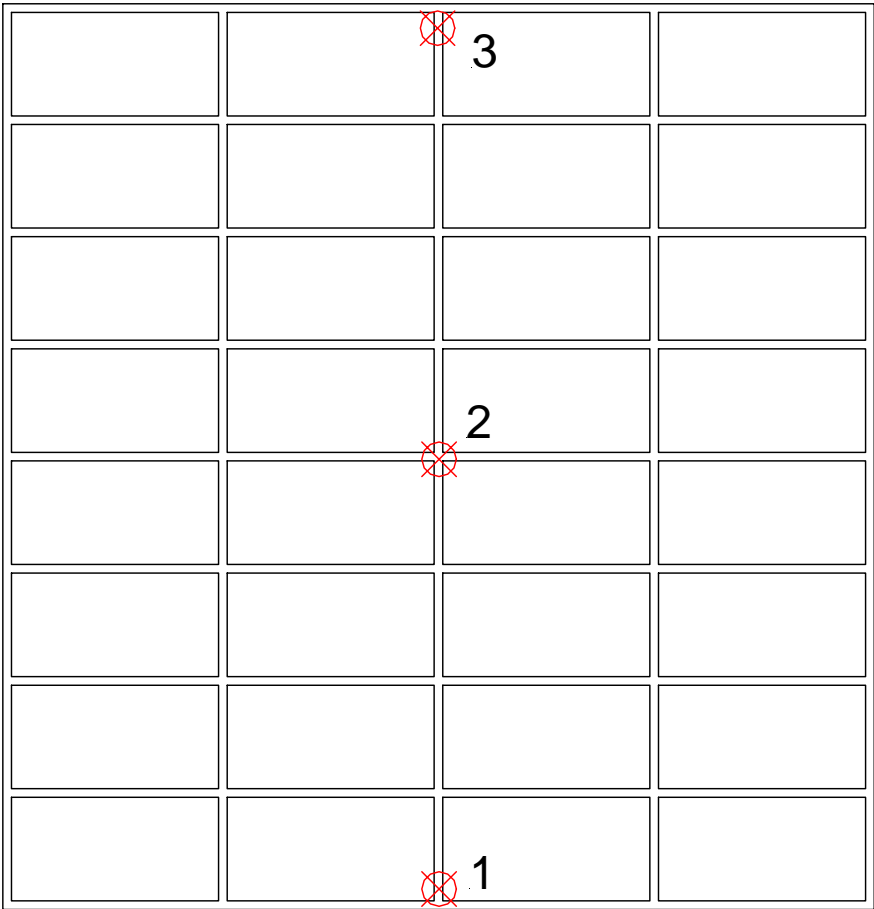

6.4 PASS/FAIL CRITERIA

6.4.1 Calculation of permissible deflection

Gauge number	Member	Span (L) (mm)	Permissible deflection (mm)	Permissible residual deformation
2	Vertical support rail	2400	$L/200 = 12.0$	1 mm

6.5 RESULTS

Test 1 (serviceability) Date: 11 September 2007

The deflections measured during the wind resistance test, at the positions shown in Figure 2, are shown in Tables 4 and 5.

Summary Table:

Gauge number	Member	Pressure differential (Pa)	Measured deflection (mm)	Residual deformation (mm)
2	Vertical support rail	2440 -2417	6.4 -7.1	0.1 -0.7

No damage to the test sample was observed.

Ambient temperature = 20°C
Chamber temperature = 22°C

Test 2 (safety) Date: 11 September 2007

The deflections measured during the structural safety test, at the positions shown in Figure 2, are shown in Table 6.

No damage to the sample was observed.

Ambient temperature = 20°C
Chamber temperature = 22°C

TABLE 4

WIND RESISTANCE – POSITIVE SERVICEABILITY TEST RESULTS

Position	Pressure (pascals) / Deflection (mm)				
	609	1181	1780	2440	Residual
1	0.8	1.5	2.2	2.8	0.1
2	3.7	6.3	8.6	10.6	0.2
3	3.0	4.0	4.8	5.5	0.1
2 *	1.8	3.5	5.1	6.4	0.1

* Mid-span reading adjusted between end support readings

TABLE 5

WIND RESISTANCE – NEGATIVE SERVICEABILITY TEST RESULTS

Position	Pressure (pascals) / Deflection (mm)				
	-621	-1228	-1855	-2417	Residual
1	-0.9	-2.0	-3.6	-5.3	-0.4
2	-2.8	-5.7	-8.8	-11.8	-0.9
3	-1.0	-2.0	-3.0	-4.1	-0.2
2 *	-1.9	-3.7	-5.5	-7.1	-0.7

* Mid-span reading adjusted between end support readings

TABLE 6

WIND RESISTANCE - SAFETY TEST RESULTS

Position	Pressure (pascals) / Deflection (mm)			
	3588	Residual	-3582	Residual
1	4.3	0.4	-8.1	-0.6
2	14.6	0.5	-16.6	-1.1
3	6.6	0.2	-6.2	-0.8
2 *	9.1	0.2	-9.5	-0.4

* Mid-span reading adjusted between end support readings

7. WATERTIGHTNESS TESTING

7.1 INSTRUMENTATION

7.1.1 Water Flow

An in-line water flow meter was used to measure water supplied to the spray gantry to within 5%.

7.1.2 Temperature

Platinum resistance thermometers (PRT) were used to measure air and water temperatures to within 1°C.

7.2 FAN

A wind generator was mounted adjacent to the external face of the sample and used to create positive pressure differentials during dynamic testing. The wind generator comprised a piston type aero-engine fitted with 4 m diameter contra-rotating propellers.

7.3 WATER SPRAY

The water spray system comprised nozzles spaced on a uniform grid not more than 700 mm apart and mounted approximately 400 mm from the face of the sample. The nozzles provided a full-cone pattern with a spray angle between 90° and 120°. The spray system delivered water uniformly against the exterior surface of the sample.

7.4 PROCEDURE

Water was sprayed onto the sample using the method described above at a flow rate of at least 3.4 litres/m²/minute.

The aero-engine was used to subject the sample to wind of sufficient velocity to produce a pressure differential of 600 pascals. These conditions were maintained for 15 minutes. Throughout the test the inside of the sample was examined for water penetration.

7.5 PASS/FAIL CRITERIA

There shall be no water penetration to the internal face of the sample throughout testing.

7.6 RESULTS

Test 3

Date: 12 September 2007

No water penetration was observed throughout the test.

Chamber temperature= 12°C

Ambient temperature = 9°C

Water temperature = 14°C



Taylor Woodrow

8. IMPACT TESTING

8.1 IMPACTOR

8.1.1 Soft body

The soft body impactor comprised a canvas spherical/conical bag 400 mm in diameter filled with 3 mm diameter glass spheres with a total mass of approximately 50 kg suspended from a cord at least 3 m long.

8.1.2 Hard body

The hard body impactor was a solid steel ball of 50 mm or 62.5 mm diameter and approximate mass of 0.5 kg or 1.0 kg.

8.2 PROCEDURE (BS 8200)

8.2.1 Soft body

The impactor almost touched the face of the sample when at rest. It was swung in a pendular movement to hit the sample normal to its face. The test was performed at the locations shown in Figure 3. The impact energies were 120, 350 and 500 Nm.

8.2.2 Hard body

The impactor almost touched the face of the sample when at rest. It was swung in a pendular movement to hit the sample normal to its face. The test was performed at the locations shown in Figure 3. The impact energies were 3, 6 and 10 Nm.

8.3 PASS/FAIL CRITERIA

8.3.1 At impact energies for retention of performance

There shall be no failure, significant damage to surface finish or significant indentation.

8.3.2 At impact energies for safety

The structural safety of the building shall not be put at risk, no parts shall be made liable to fall or to cause serious injury to people inside or outside the building. The soft body impactor shall not pass through the wall. Damage to the finish and permanent deformation on the far side of the wall may occur.



8.4 RESULTS

Test 4

Date: 12 September 2007

Location 1.

120 Nm soft body. No damage to the sample was observed.

Location 2.

120 and 350 Nm soft body. No damage to the sample was observed.

500 Nm. The impact cracked the top of the tiles below. The tiles remained secure. See photo 20018.

Location 3.

120, 350 and 500 Nm soft body. No damage to the sample was observed.

Location 4.

500 Nm soft body. No damage to the sample was observed.

Location 5.

500 Nm soft body. No damage to the sample was observed.

6 Nm hard body. No damage to the sample was observed.

Location 6.

3 Nm hard body. No damage to the sample was observed.

Location 7.

10 Nm hard body. The tile cracked but remained secure. See photo 20025.

Ambient temperature = 13°C

FIGURE 3

IMPACT TEST LOACTIONS

External View

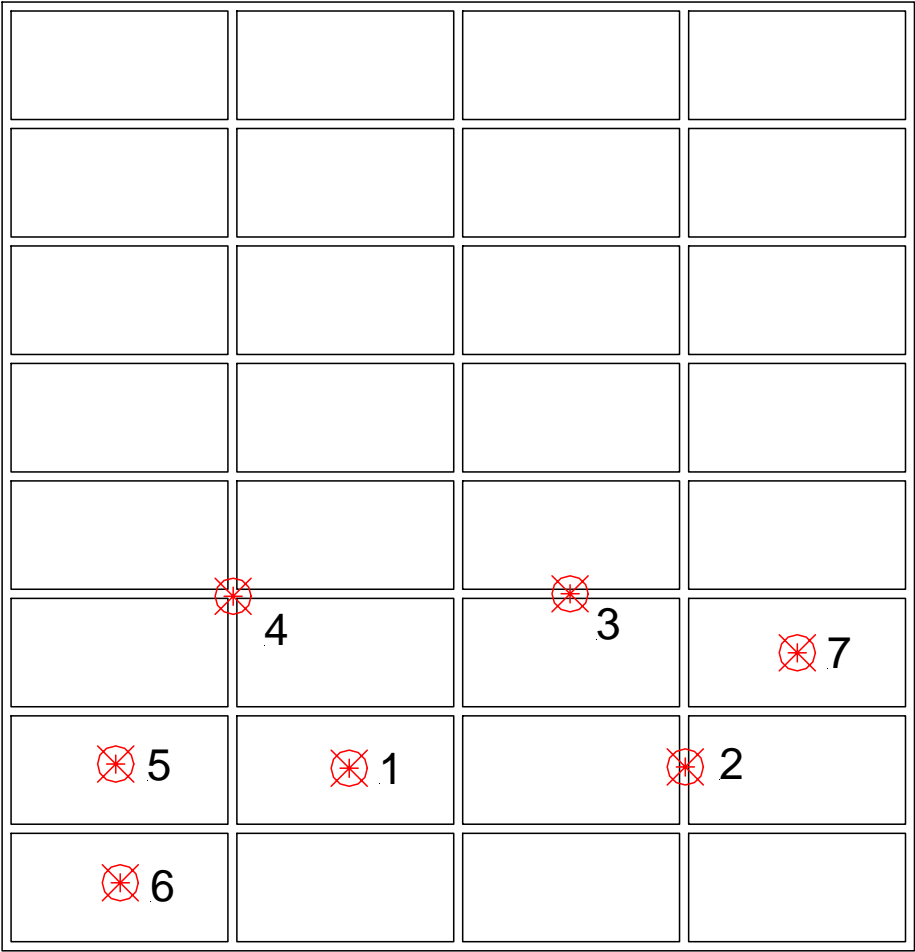


PHOTO 20018

LOCATION 2 IMPACT



PHOTO 20025

LOCATION 7 IMPACT



9. SEISMIC MOVEMENT

9.1 PROCEDURE (AAMA 504.4-00)

Seismic serviceability.

The top horizontal support beam was moved sideways by 24 mm in each direction three times.

Seismic safety

The test was then repeated once in each direction but the movement was increased to 36 mm.

9.2 RESULTS

Test 5

Date: 12 September 2007

No damage to the sample was observed.

Ambient temperature = 15°C

10. APPENDIX - DRAWINGS

The following 14 unnumbered pages are copies of Telling Architectural Aluminium drawings numbered:

L001,

L002,

L003,

L004,

M001,

M002,

M003,

M004,

M005,

M006,

M007,

M008,

M009 rev A,

M010.

END OF REPORT

ALL DIMENSIONS ARE GIVEN FROM OUTSIDE UNLESS OTHERWISE STATED

CONTRACT NUMBER: XXXX

DO NOT SCALE !!!

Copyright © 2000 Telling Architectural Ltd.

SPECIFICATION

TILE SYSTEM:
MODULE SIZE:
COLOUR:

DRAWING STATUS
FOR INFORMATION

REV. DATE COMMENTS

CONTRACT:
CWCT TEST
PANEL MOCK-UP

Telling Architectural Ltd.




DRAWING TITLE:
ELEVATION &
SECTION OF THE
TEST PANEL
TERRACOTTA TILES

SCALE A1 SCALE A2 SCALE A3


NTS

DRAWN: RAC
DATE: 20/04/07

REV: L001

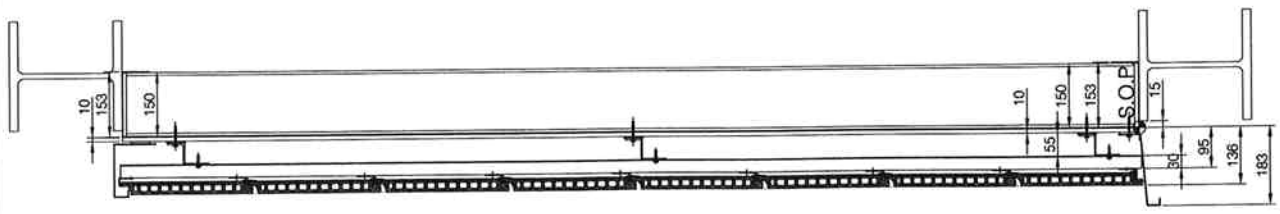

SECTION

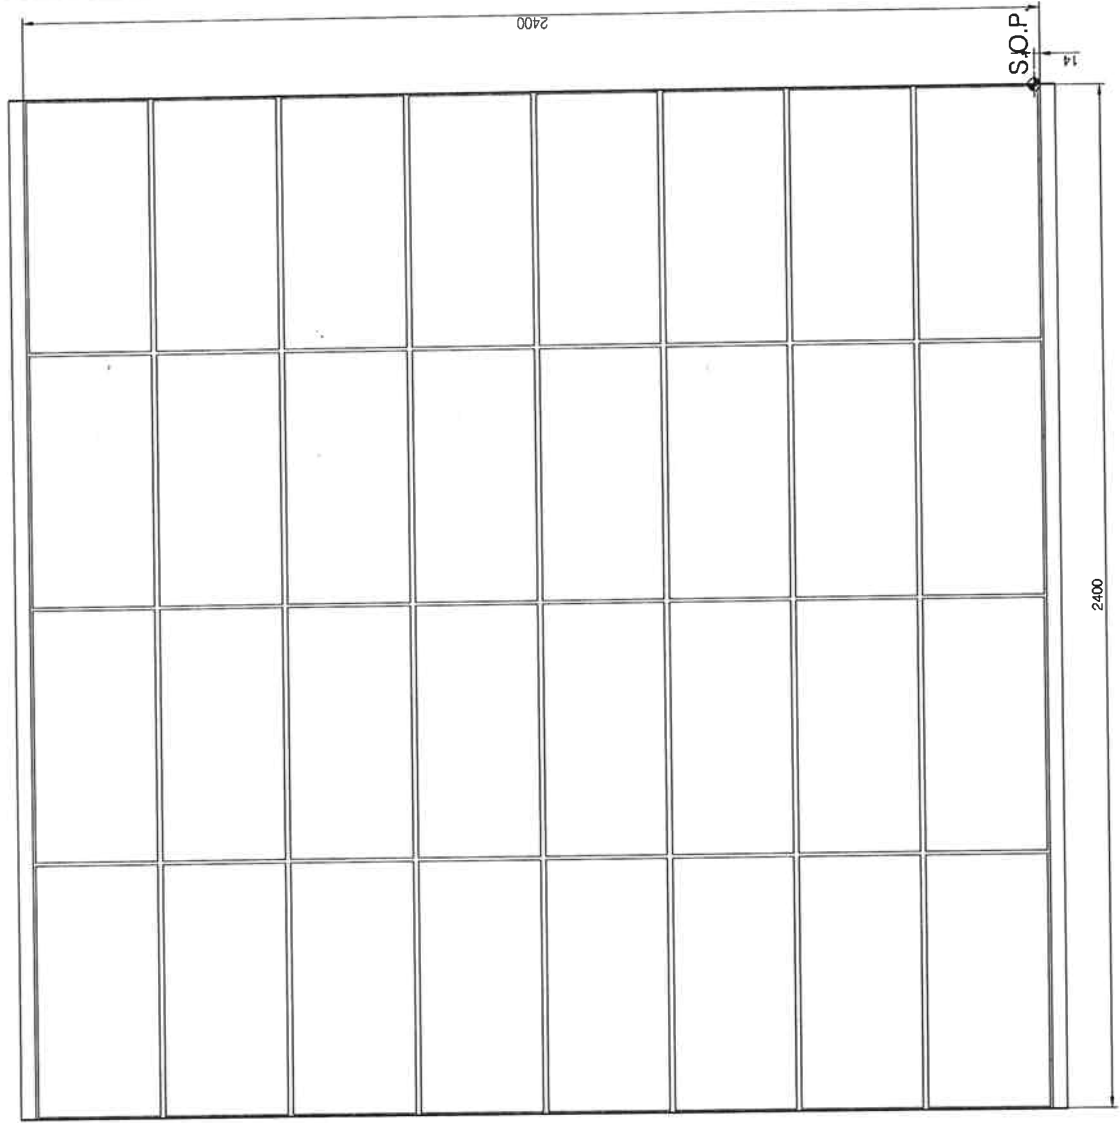

ELEVATION


ALL ELEVATIONS ARE VIEWED FROM OUTSIDE
 UNLESS OTHERWISE STATED
 CONTRACT NUMBER: **XXXX**
 DO NOT SCALE !!!
 Copyright Telling Aluminium Ltd.

SPECIFICATION
 TILE SYSTEM:
 MODULE SIZE:
 COLOUR:

DRAWING STATUS:
FOR INFORMATION

REV: DATE: COMMENTS:



CONTRACT:
 CWCT TEST
 PANEL MOCK-UP


 Telling Architectural Ltd.

DRAWING TITLE:
 ELEVATION &
 SECTION OF THE
 TEST PANEL
 ALUMINIUM SUBFRAME

SCALE A1: SCALE A2: SCALE A3:
 NTS

DRAWING NO.: L003
 REV:

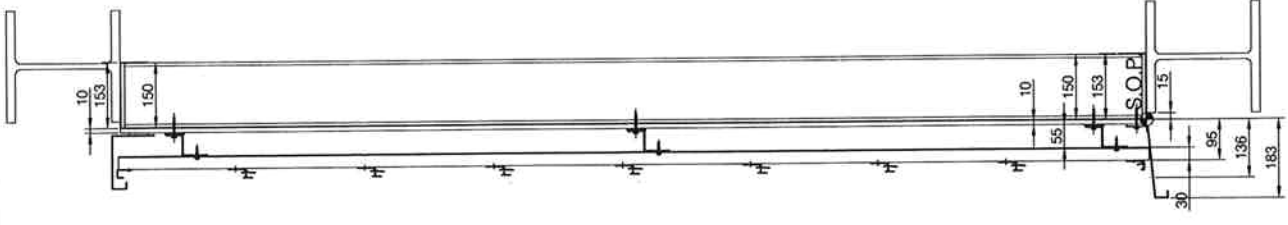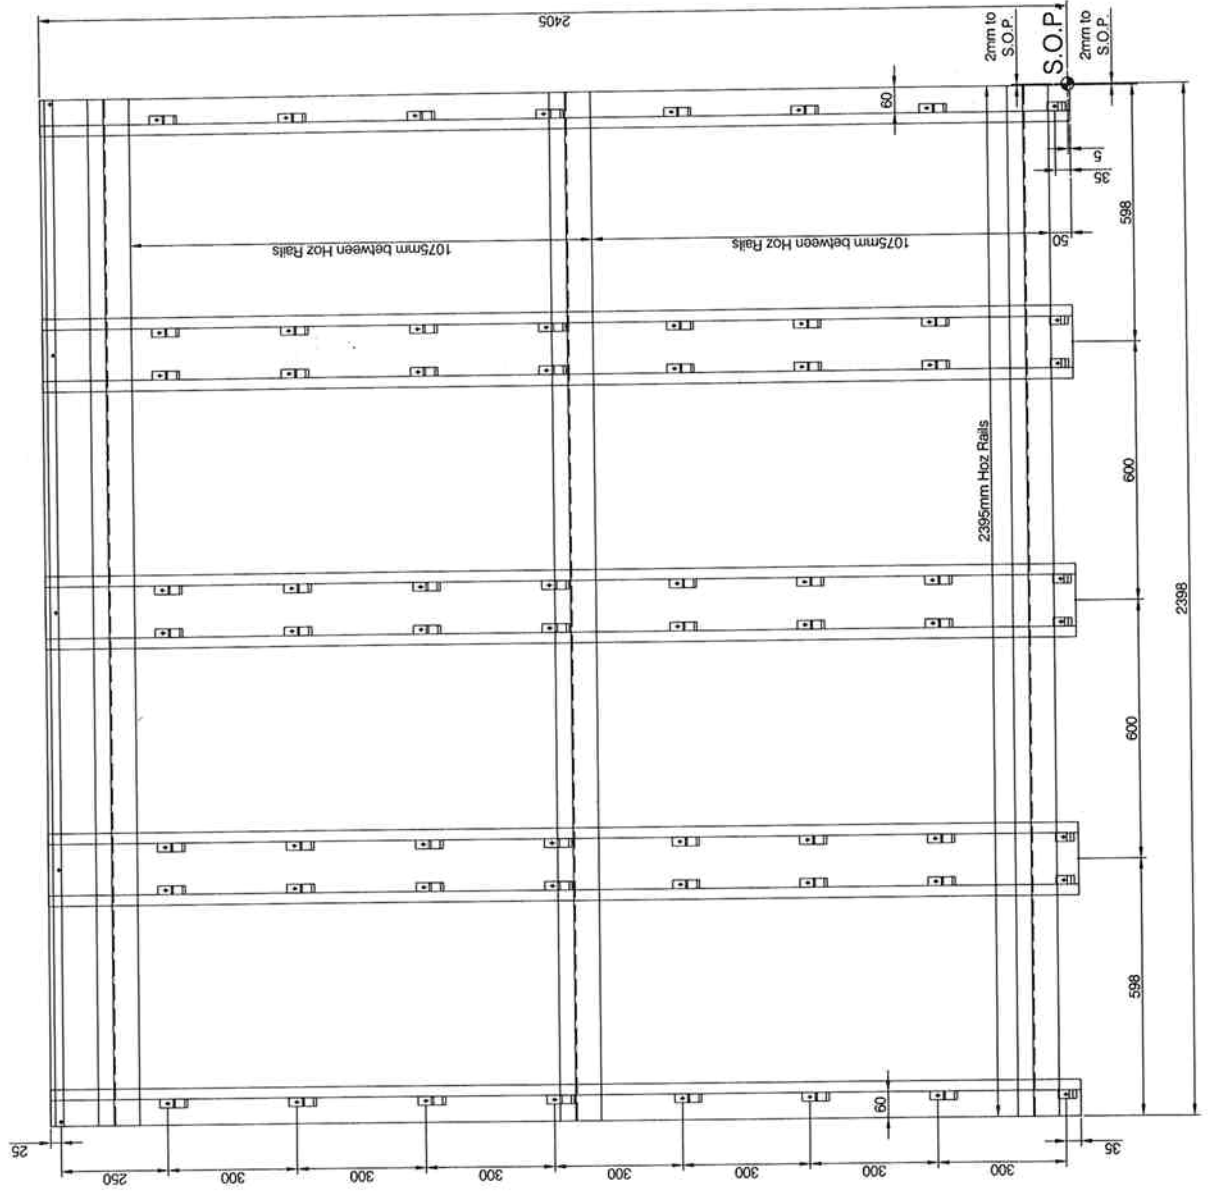

ELEVATION

SECTION

ALL ELEVATIONS ARE VIEWED FROM OUTSIDE
UNLESS OTHERWISE STATED.

CONTRACT NUMBER: XXXX
DO NOT SCALE !!!
Copyright Telling Architectural Ltd

SPECIFICATION

TILE SYSTEM
MODULE SIZE
COLOUR

DRAWING STATUS
FOR INFORMATION


REV	DATE	COMMENTS
CONTRACT: CWCT TEST PANEL MOCK-UP		

Telling Architectural Ltd.




DRAWING TITLE:
ELEVATION &
SECTION OF THE
TEST PANEL
STEEL WALLING SYSTEM

SCALE A1 SCALE A2 SCALE A3	
NTS	-
DATE	20/03/27
DRAWN	RAC
DATE	20/03/27
DRAWING No.	L004
REV	-

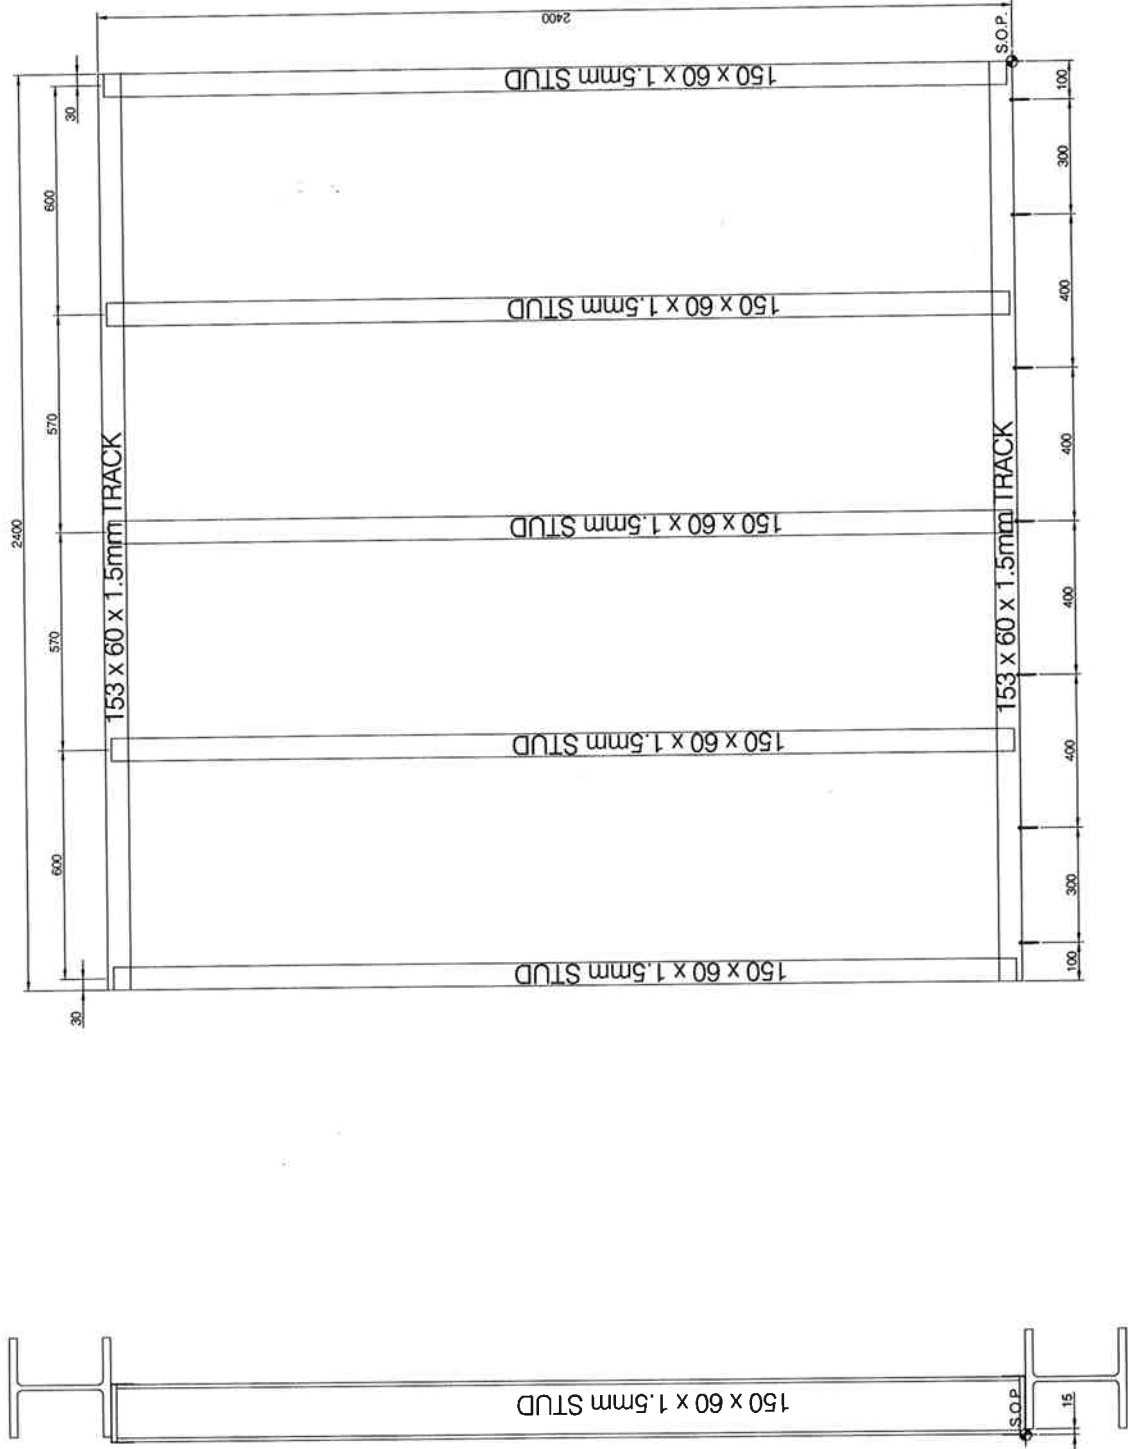


PANEL SECTION


PANEL ELEVATION


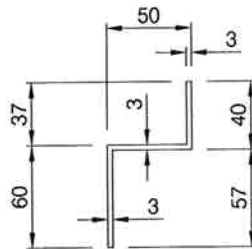


section

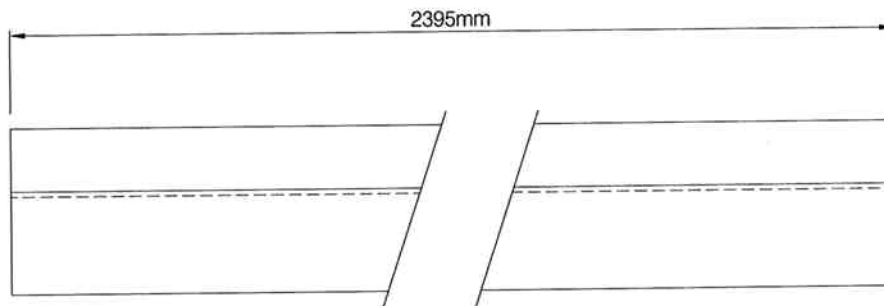

elevation

Telling Architectural Ltd. Primrose Avenue Fordhouses Wolverhampton WV10 8AW Tel : 01902 789777 Fax : 01902 398777 	MATERIAL	6063 T6	CONTRACT	CWCT TEST PANEL TAYWOOD		
	GAUGE / GRADE	3mm				
	SIZE / LENGTH	AS DRAWN	DESCRIPTION	HORIZONTAL RAILS		
	FINISH	N/A	LOCATION	TEST PANEL		
	COLOUR	MILL	SCALE	NTS		
	QUANTITY	3 No.	DATE	20-08-07		
	JOINT STRAPS	N/A	DRAWING	M001	REV	-

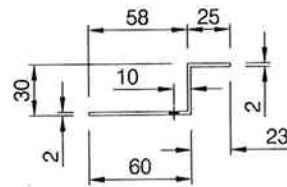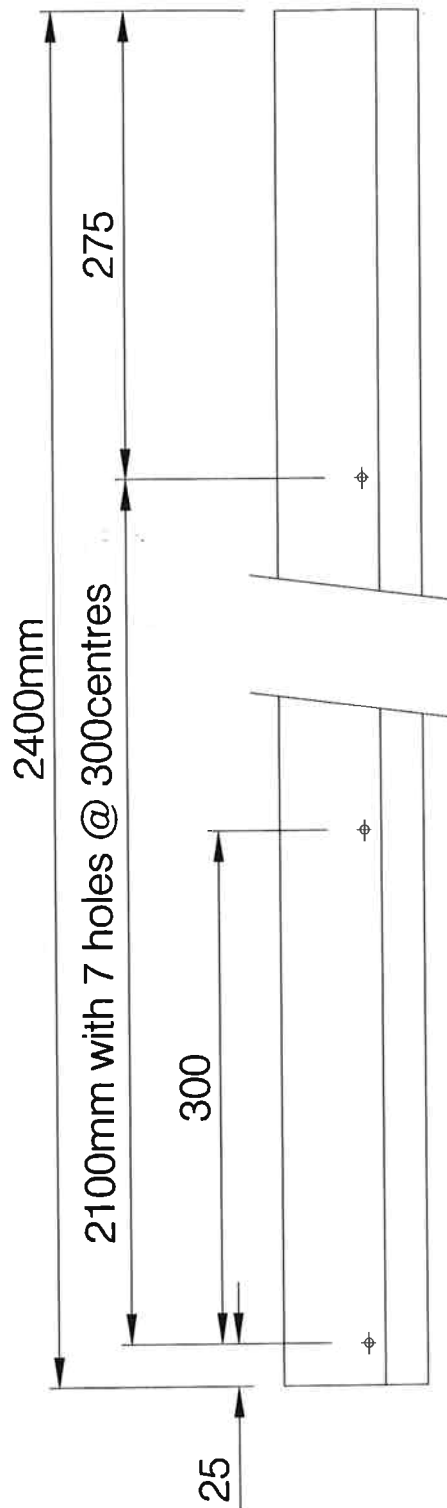

section

elevation


Telling Architectural Ltd.

Primrose Avenue
Fordhouses
Wolverhampton
WV10 8AW


Tel : 01902 789777
Fax : 01902 398777



MATERIAL	6063 T6	CONTRACT	CWCT TEST PANEL TAYWOOD		
GAUGE / GRADE	2mm				
SIZE / LENGTH	AS DRAWN	DESCRIPTION	LEFT VERT. Z SECTION		
FINISH	N/A	LOCATION	TEST PANEL		
COLOUR	MILL	SCALE	NTS		
QUANTITY	1 No.	DATE	20-08-07		
JOINT STRAPS	N/A	DRAWING	M002	REV	-

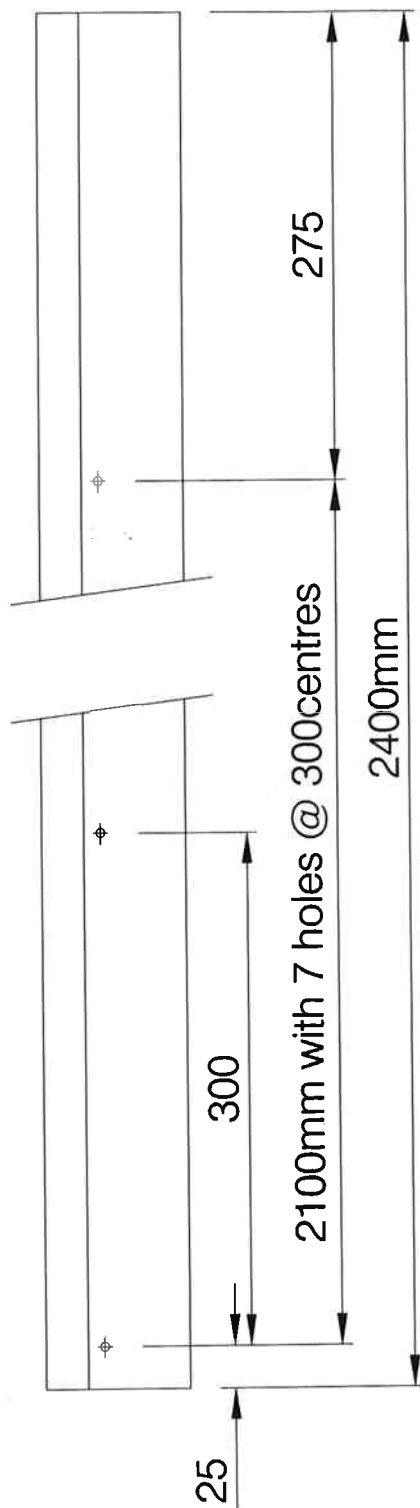

elevation

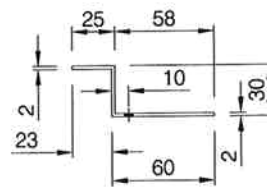

section



Telling Architectural Ltd.

Primrose Avenue
Fordhouses
Wolverhampton
WV10 8AW

Tel : 01902 789777
Fax : 01902 398777



MATERIAL	6063 T6	CONTRACT	CWCT TEST PANEL TAYWOOD		
GAUGE / GRADE	2mm				
SIZE / LENGTH	AS DRAWN	DESCRIPTION	RIGHT VERT. Z SECT.		
FINISH	N/A	LOCATION	TEST PANEL		
COLOUR	MILL	SCALE	NTS		
QUANTITY	1 No.	DATE	20-08-07		
JOINT STRAPS	N/A	DRAWING	M003	REV	-

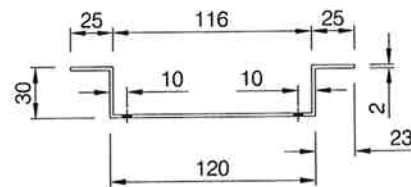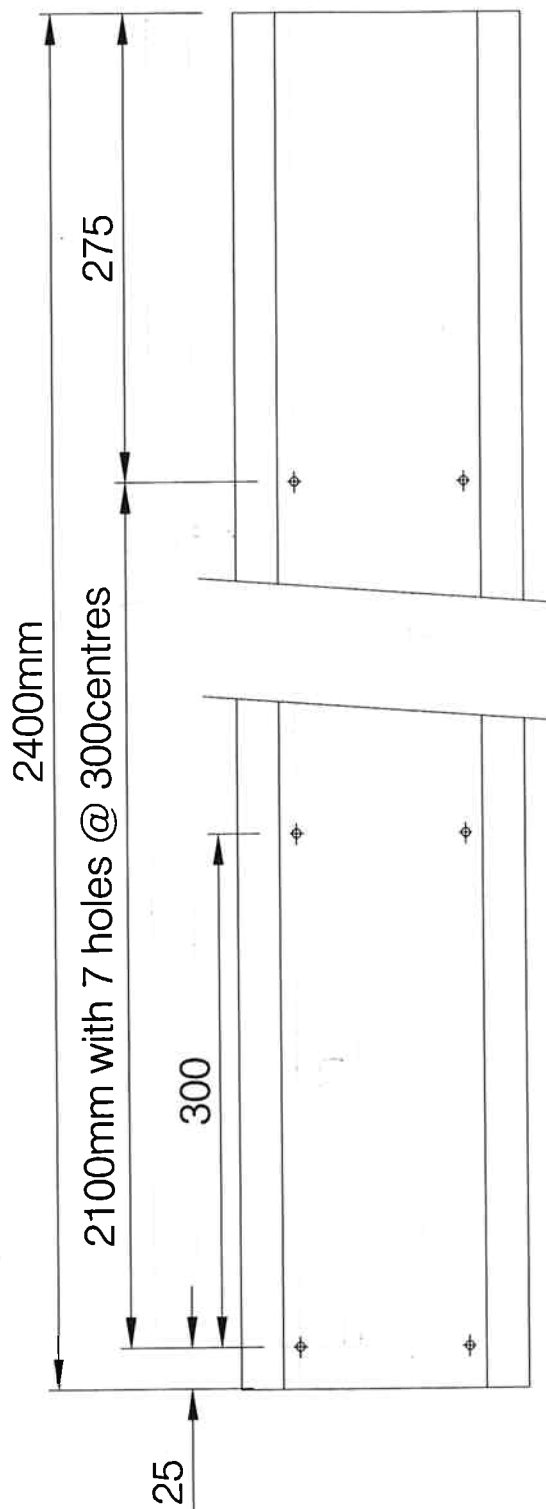

section

elevation


Telling Architectural Ltd.

Primrose Avenue
Fordhouses
Wolverhampton
WV10 8AW

Tel : 01902 789777
Fax : 01902 398777



MATERIAL	6063 T6	CONTRACT	CWCT TEST PANEL TAYWOOD		
GAUGE / GRADE	2mm				
SIZE / LENGTH	AS DRAWN	DESCRIPTION	VERTICAL TOPHAT		
FINISH	N/A	LOCATION	TEST PANEL		
COLOUR	MILL	SCALE	NTS		
QUANTITY	3 No.	DATE	20-08-07		
JOINT STRAPS	N/A	DRAWING	M004	REV	-

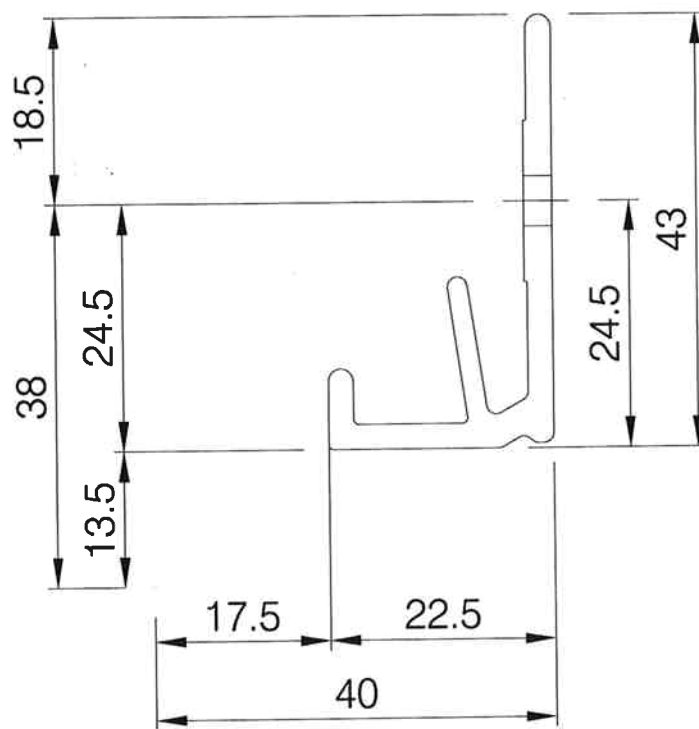

section


Telling Architectural Ltd.

Primrose Avenue
Fordhouses
Wolverhampton
WV10 8AW

Tel : 01902 789777
Fax : 01902 398777



MATERIAL	6063 T6	CONTRACT	CWCT TEST PANEL TAYWOOD		
GAUGE / GRADE	2mm				
SIZE / LENGTH	AS DRAWN	DESCRIPTION	BASE CLIP		
FINISH	ANODISED	LOCATION	TEST PANEL		
COLOUR	ANODISED	SCALE	NTS		
QUANTITY	8 No.	DATE	20-08-07		
JOINT STRAPS	N/A	DRAWING	M005	REV	-

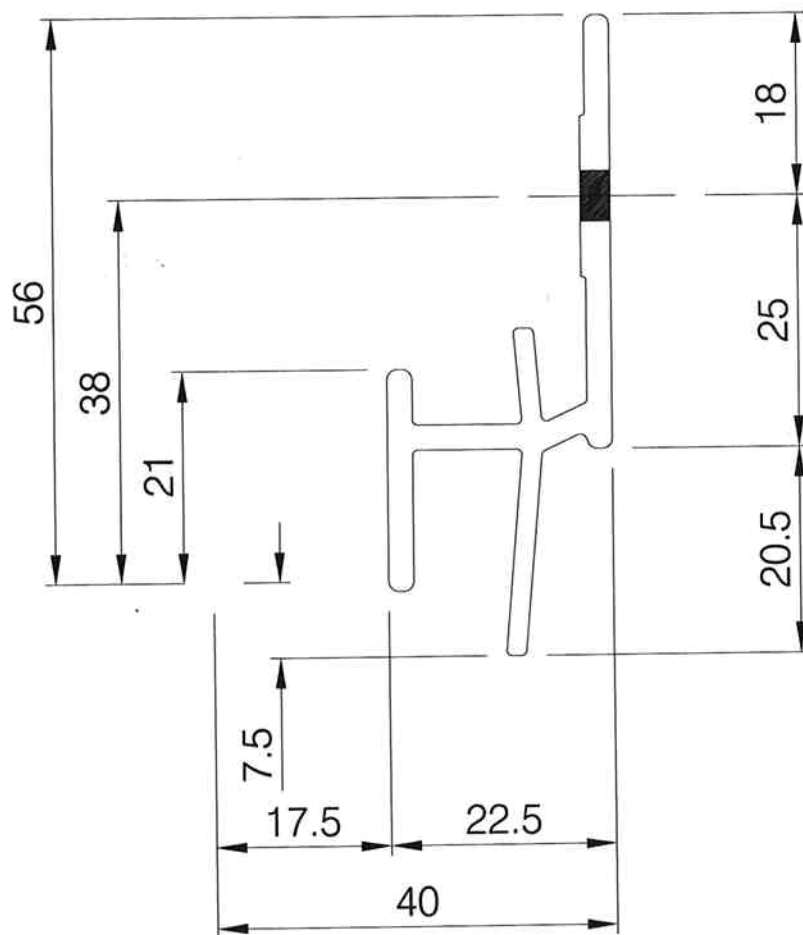

section


Telling Architectural Ltd.

Primrose Avenue
Fordhouses
Wolverhampton
WV10 8AW


Tel : 01902 789777
Fax : 01902 398777




MATERIAL	6063 T6	CONTRACT	CWCT TEST PANEL TAYWOOD		
GAUGE / GRADE	2mm				
SIZE / LENGTH	AS DRAWN	DESCRIPTION	INTERMEDIATE CLIP		
FINISH	PPC	LOCATION	TEST PANEL		
COLOUR	RAL 8004	SCALE	NTS		
QUANTITY	56 No.	DATE	20-08-07		
JOINT STRAPS	N/A	DRAWING	M006	REV	-

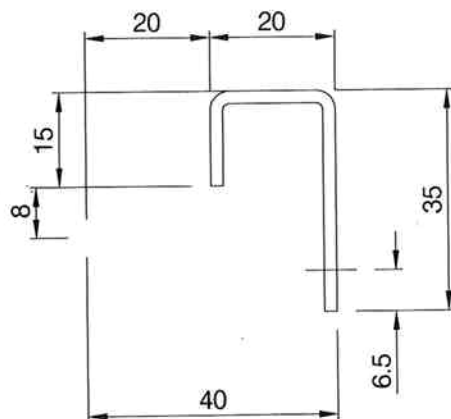


section

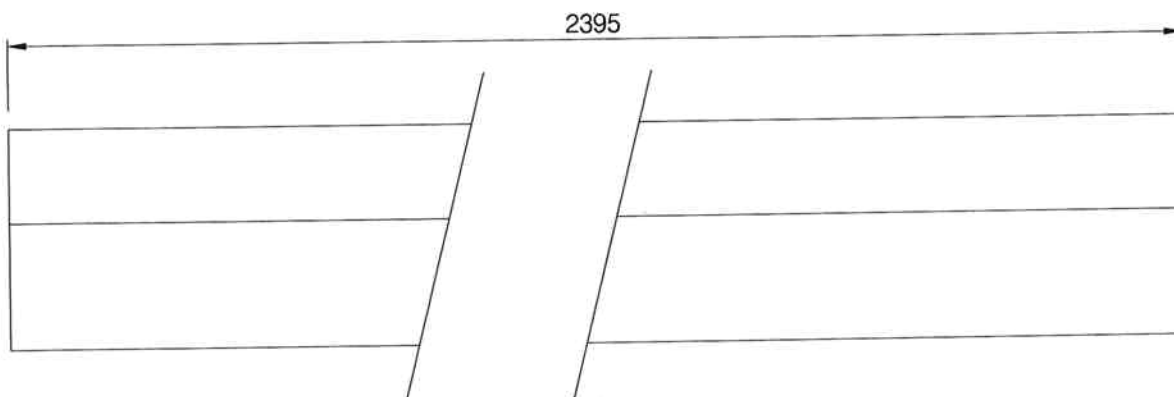

Elevation

Telling Architectural Ltd. Primrose Avenue Fordhouses Wolverhampton WV10 8AW Tel : 01902 789777 Fax : 01902 398777 	MATERIAL	6063 T6	CONTRACT	CWCT TEST PANEL TAYWOOD		
	GAUGE / GRADE	2mm				
	SIZE / LENGTH	AS DRAWN	DESCRIPTION	CONT. TOP CLIP		
	FINISH	PPC	LOCATION	TEST PANEL		
	COLOUR	RAL 8004	SCALE	NTS		
	QUANTITY	1 No.	DATE	20-08-07		
	JOINT STRAPS	N/A	DRAWING	M007	REV	-

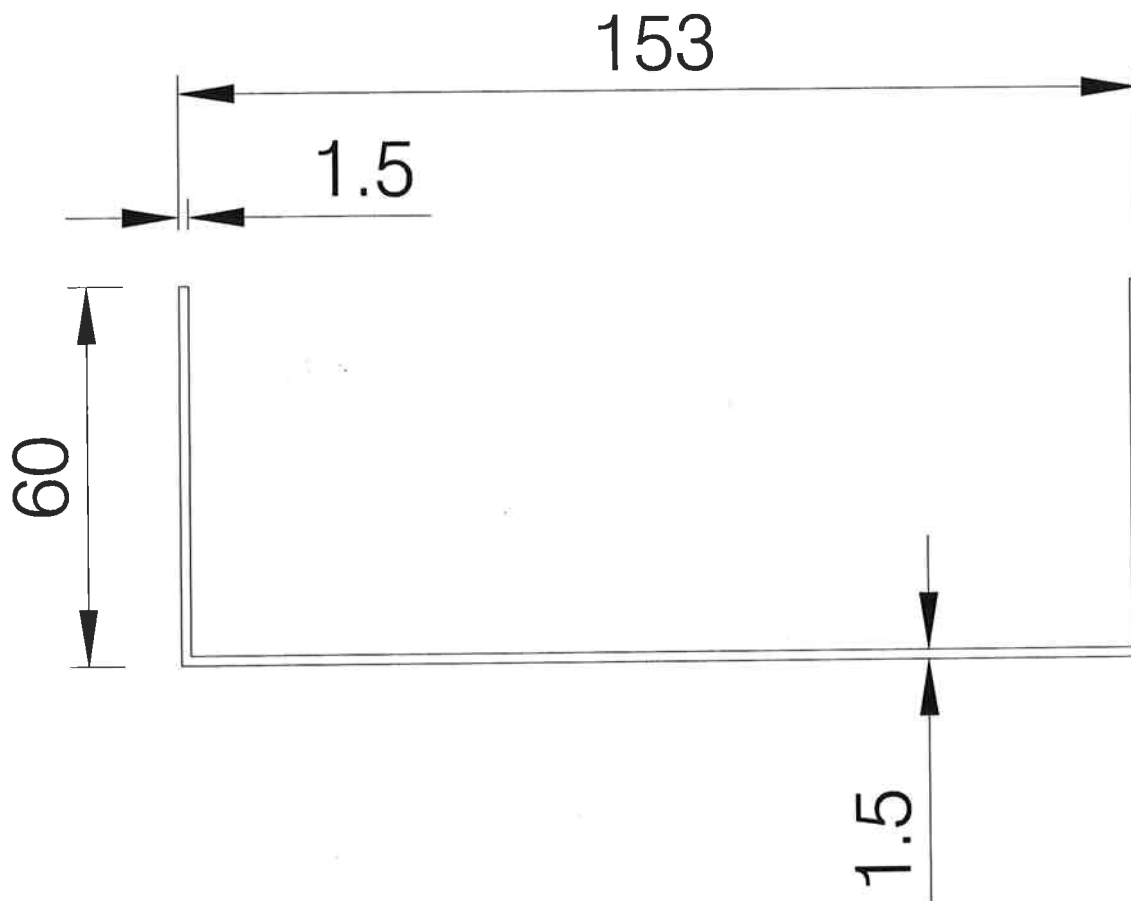

Steel Track


Telling Architectural Ltd.

Primrose Avenue
Fordhouses
Wolverhampton
WV10 8AW


Tel : 01902 789777
Fax : 01902 398777




MATERIAL	Fe350 z275	CONTRACT	CWCT TEST PANEL TAYWOOD		
GAUGE / GRADE	1.5mm				
SIZE / LENGTH	2380	DESCRIPTION	STEEL TRACK		
FINISH	N/A	LOCATION	TEST PANEL		
COLOUR	N/A	SCALE	NTS		
QUANTITY	2 No.	DATE	20-08-07		
JOINT STRAPS	N/A	DRAWING	M008	REV	-

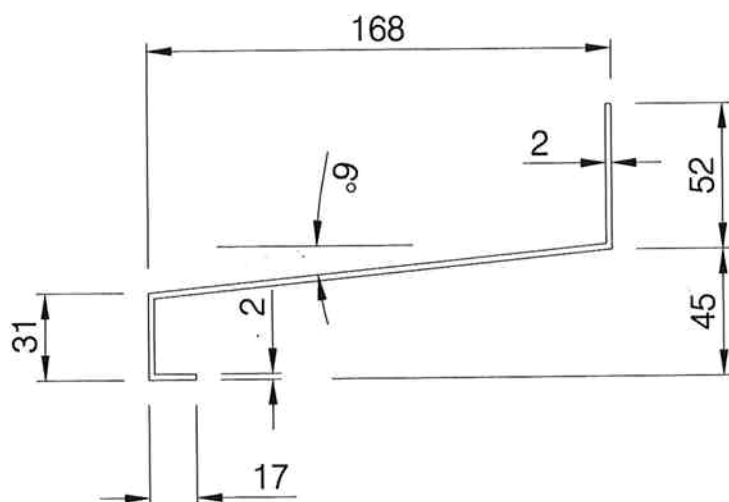


cill profile
1No. 3000mm long

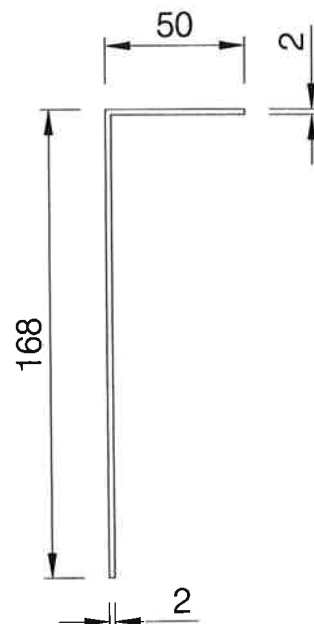

Reveal & head pressings
3No. 3000mm long

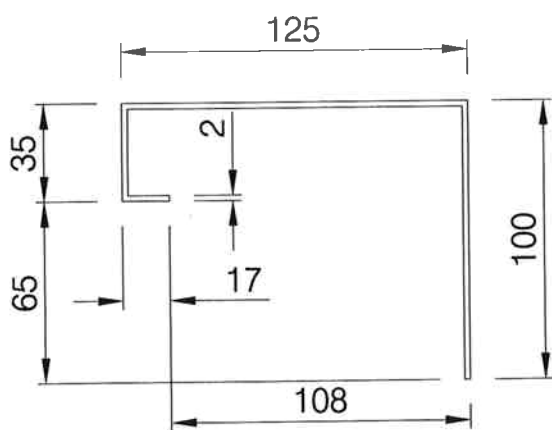

head profile
1No. 3000mm long

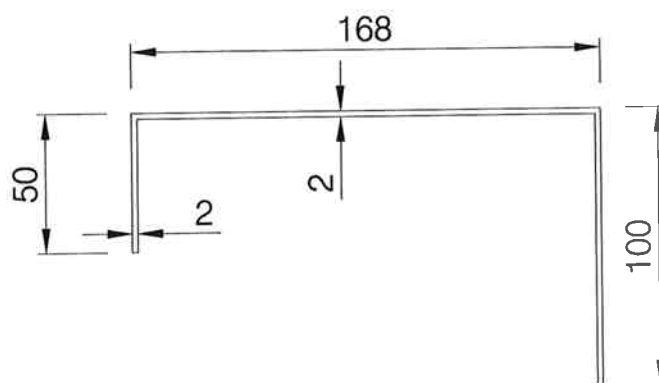

head profile
1No. 3000mm long

A	22-08-07	FLASHING ADDED
---	----------	----------------


Telling Architectural Ltd.

Primrose Avenue
Fordhouses
Wolverhampton
WV10 8AW


Tel : 01902 789777
Fax : 01902 398777



MATERIAL	Aluminium	CONTRACT	CWCT TEST PANEL TAYWOOD		
GAUGE / GRADE	2.0mm	DESCRIPTION	PRESSINGS		
SIZE / LENGTH	As Drawn	LOCATION	TEST PANEL		
FINISH	N/A	SCALE	NTS		
COLOUR	N/A	DATE	20-08-07		
QUANTITY	A drawn	DRAWING	M009	REV	A
JOINT STRAPS	N/A				

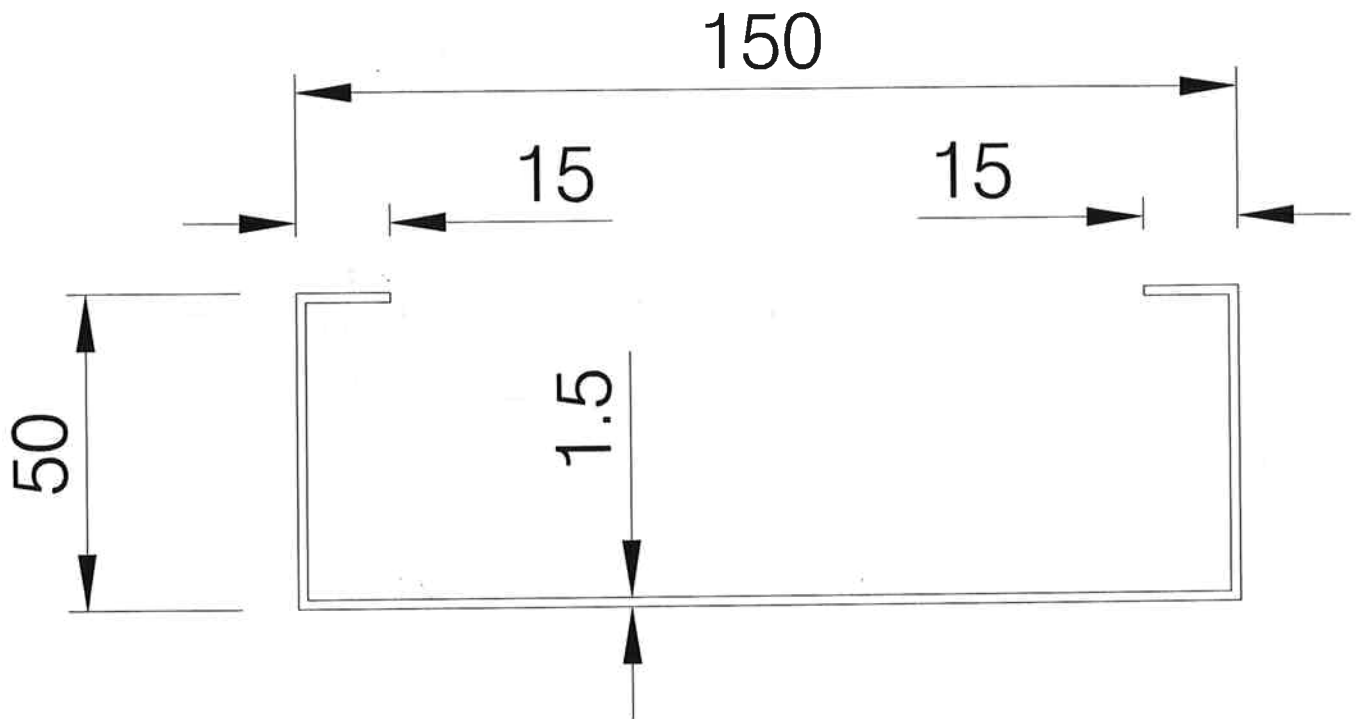

Steel Stud

Telling Architectural Ltd. Primrose Avenue Fordhouses Wolverhampton WV10 8AW Tel : 01902 789777 Fax : 01902 398777 	MATERIAL	Fe350 z275	CONTRACT	CWCT TEST PANEL TAYWOOD		
	GAUGE / GRADE	1.5mm				
	SIZE / LENGTH	2370	DESCRIPTION	STEEL STUD		
	FINISH	N/A	LOCATION	TEST PANEL		
	COLOUR	N/A	SCALE	NTS		
	QUANTITY	5 No.	DATE	20-08-07		
	JOINT STRAPS	N/A	DRAWING	M010	REV	-



Taylor Woodrow

Taylor Woodrow Technology

Technology Centre

Stanbridge Road

Leighton Buzzard

Bedfordshire

LU7 4QH

Tel: +44 (0)1525 859000

Fax: +44 (0)1525 859001

technologycentre@uk.taylorwoodrow.com

www.taylorwoodrow.com/technologycentre