

**FINISHES / NOTES**

VARIOUS FINISHES AVAILABLE  
 GRADE 6063T6 MILL FINISH.

GRADE 6063T66. MILL FINISH  
 VARIABLE BRACKETS AND SIZES  
 GRADE 6063T6 MILL FINISH

GRADE 6063T6 MILL FINISH

GRADE 6063T6. SILVER ANODIZED  
 GRADE 3005H47. MILL FINISH

- KEY COMPONENT LEGEND**
- (A) ARGETON TERRACOTTA TILE
  - (B) VERTICAL ALUMINIUM T SECTION SUPPORT
  - (C) ALUMINIUM BRACKET WITH ISOLATION PAD
  - (D) ARGETON HORIZONTAL ALUMINIUM RAIL
  - (E) ALUMINIUM RESTRAINT PROFILE FOR TILES OVER 600mm LONG
  - (F) ALUMINIUM TILE CLAMPS
  - (G) ALUMINIUM SPRING PROFILE
  - (H) ALUMINIUM IMPACT BOX PROFILE

- (1) INDICATIVE INTERNAL FINISHES NOT BY TELLING
- INSULATION
  - BREATHER MEMBRANE
  - CEMENT PARTICLE BOARD
  - STEEL FRAMING SYSTEM
  - INTERNAL FINISHES
  - CLOSURE TRIMS / FLASHINGS

Rev.	Date	By	Comments
Drawing Status :			

**FOR INFORMATION**

Material :

ARGETON TAMPA TILES  
 G SERIES: VERTICAL TILE  
 HORIZONTAL RAIL AND  
 VERTICAL T TO CONCRETE

Telling Rainscreens Ltd  
 Etongate Business Centre  
 Unit 101, 1A George St  
 Wolverhampton  
 WV2 4DP Tel : 01902 272008

© Telling Rainscreens Ltd  
 Do not scale from this drawing. If in doubt ask

Drawing Title :

**SYSTEM COMPONENTS AND NOTES**

Scale :	Checked : RAC	Drawn : PSK
1 : 5	Date : Sep 2022	Date : Sep 2022

Size	Drawing No.	Rev.
A3	ARG-G-INDEX	

KEY COMPONENT LEGEND

- (A) ARGETON TERRACOTTA TILE
- (B) VERTICAL ALUMINIUM T SECTION SUPPORT
- (C) ALUMINIUM BRACKET WITH ISOLATION PAD
- (D) ARGETON HORIZONTAL ALUMINIUM RAIL
- (E) ALUMINIUM RESTRAINT PROFILE FOR TILES OVER 600mm LONG
- (F) ALUMINIUM TILE CLAMPS
- (G) ALUMINIUM SPRING PROFILE
- (H) ALUMINIUM IMPACT BOX PROFILE

- (1) INDICATIVE INTERNAL FINISHES NOT BY TELLING

INSULATION  
BREATHER MEMBRANE  
CEMENT PARTICLE BOARD  
STEEL FRAMING SYSTEM  
INTERNAL FINISHES  
CLOSURE TRIMS / FLASHINGS

Rev.	Date	By	Comments
Drawing Status :			
<b>FOR INFORMATION</b>			
Material :			
ARGETON TAMPA TILES G SERIES: VERTICAL TILE HORIZONTAL RAIL AND VERTICAL T TO CONCRETE			
			
Telling Rainscreens Ltd Etongate Business Centre Unit 101, 1A George St Wolverhampton WV2 4DP      Tel : 01902 272008			
<small>© Telling Rainscreens Ltd Do not scale from this drawing. If in doubt ask</small>			
Drawing Title :			
<b>VERTICAL SECTION</b>			
Scale :	Checked : RAC	Drawn : PSK	
<b>1 : 5</b>	Date : Sep 2022	Date : Sep 2022	
Size	Drawing No.	Rev.	
<b>A3</b>	<b>ARG-GD01</b>		



VARIES PROJECT SPECIFIC

66 45 TO SUIT

30

(A)

(F)

(B)

(H)

(D)

(C)

(1)

TILE MODULES GREATER THAN 600mm

MAX 600 c/c

MAX 600 c/c

TILE MODULE

VERTICAL SECTION


NOTE:  
THESE STANDARD DETAILS DO NOT  
INCORPORATE FIRE BARRIER  
REQUIREMENTS AROUND WINDOW  
OPENINGS AND FLOOR SLABS.  
THESE INTERFACING  
REQUIREMENTS MUST BE  
REVIEWED WITH THE LOCAL FIRE  
INSPECTOR BEFORE FINALISATION  
OF DETAILS.

**KEY COMPONENT LEGEND**

- (A) ARGETON TERRACOTTA TILE
- (B) VERTICAL ALUMINIUM T SECTION SUPPORT
- (C) ALUMINIUM BRACKET WITH ISOLATION PAD
- (D) ARGETON HORIZONTAL ALUMINIUM RAIL
- (E) ALUMINIUM RESTRAINT PROFILE FOR TILES OVER 600mm LONG
- (F) ALUMINIUM TILE CLAMPS
- (G) ALUMINIUM SPRING PROFILE
- (H) ALUMINIUM IMPACT BOX PROFILE

- (1) INDICATIVE INTERNAL FINISHES NOT BY TELLING

- INSULATION
- BREATHER MEMBRANE
- CEMENT PARTICLE BOARD
- STEEL FRAMING SYSTEM
- INTERNAL FINISHES
- CLOSURE TRIMS / FLASHINGS

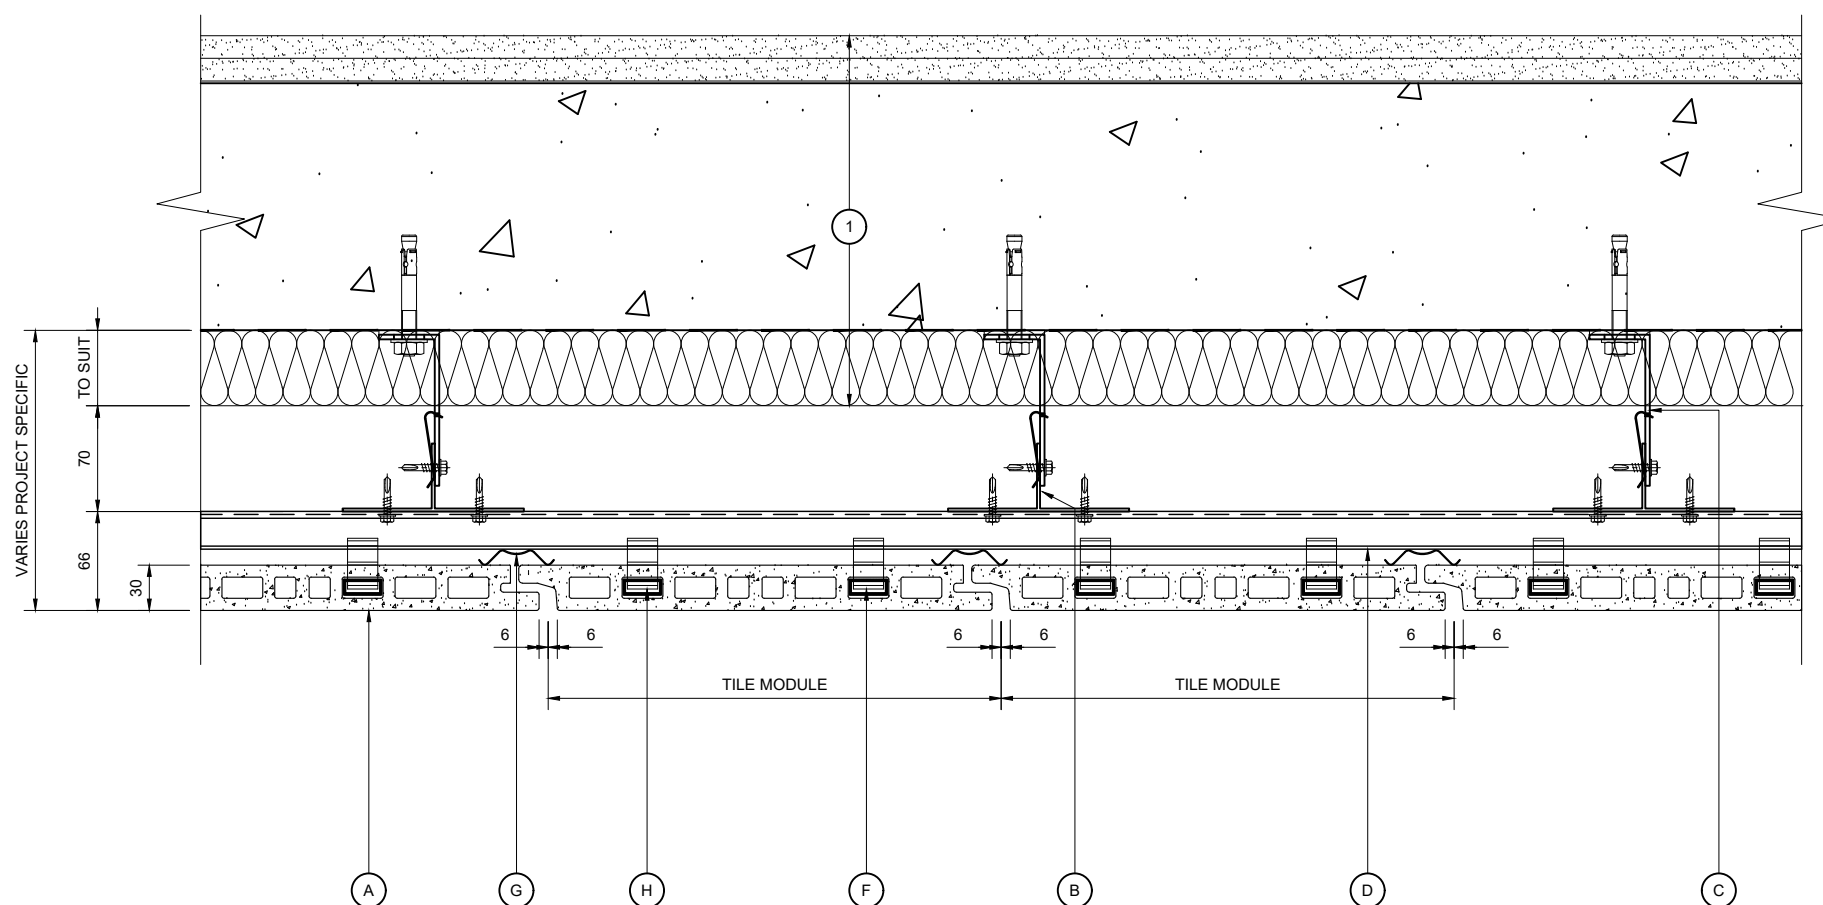

Rev.	Date	By	Comments
Drawing Status :			
<b>FOR INFORMATION</b>			
Material :			
ARGETON TAMPA TILES			
G SERIES: VERTICAL TILE			
HORIZONTAL RAIL AND			
VERTICAL T TO CONCRETE			



Telling Rainscreens Ltd  
 Etongate Business Centre  
 Unit 101, 1A George St  
 Wolverhampton  
 WV2 4DP Tel : 01902 272008

© Telling Rainscreens Ltd  
 Do not scale from this drawing. If in doubt ask

Drawing Title :

**HORIZONTAL SECTION**


Scale :	Checked : RAC	Drawn : PSK
<b>1 : 5</b>	Date : Sep 2022	Date : Sep 2022

Size	Drawing No.	Rev.
<b>A3</b>	<b>ARG-GD02</b>	

NOTE:  
 THESE STANDARD DETAILS DO NOT  
 INCORPORATE FIRE BARRIER  
 REQUIREMENTS AROUND WINDOW  
 OPENINGS AND FLOOR SLABS.  
 THESE INTERFACING  
 REQUIREMENTS MUST BE  
 REVIEWED WITH THE LOCAL FIRE  
 INSPECTOR BEFORE FINALISATION  
 OF DETAILS.

**HORIZONTAL SECTION**



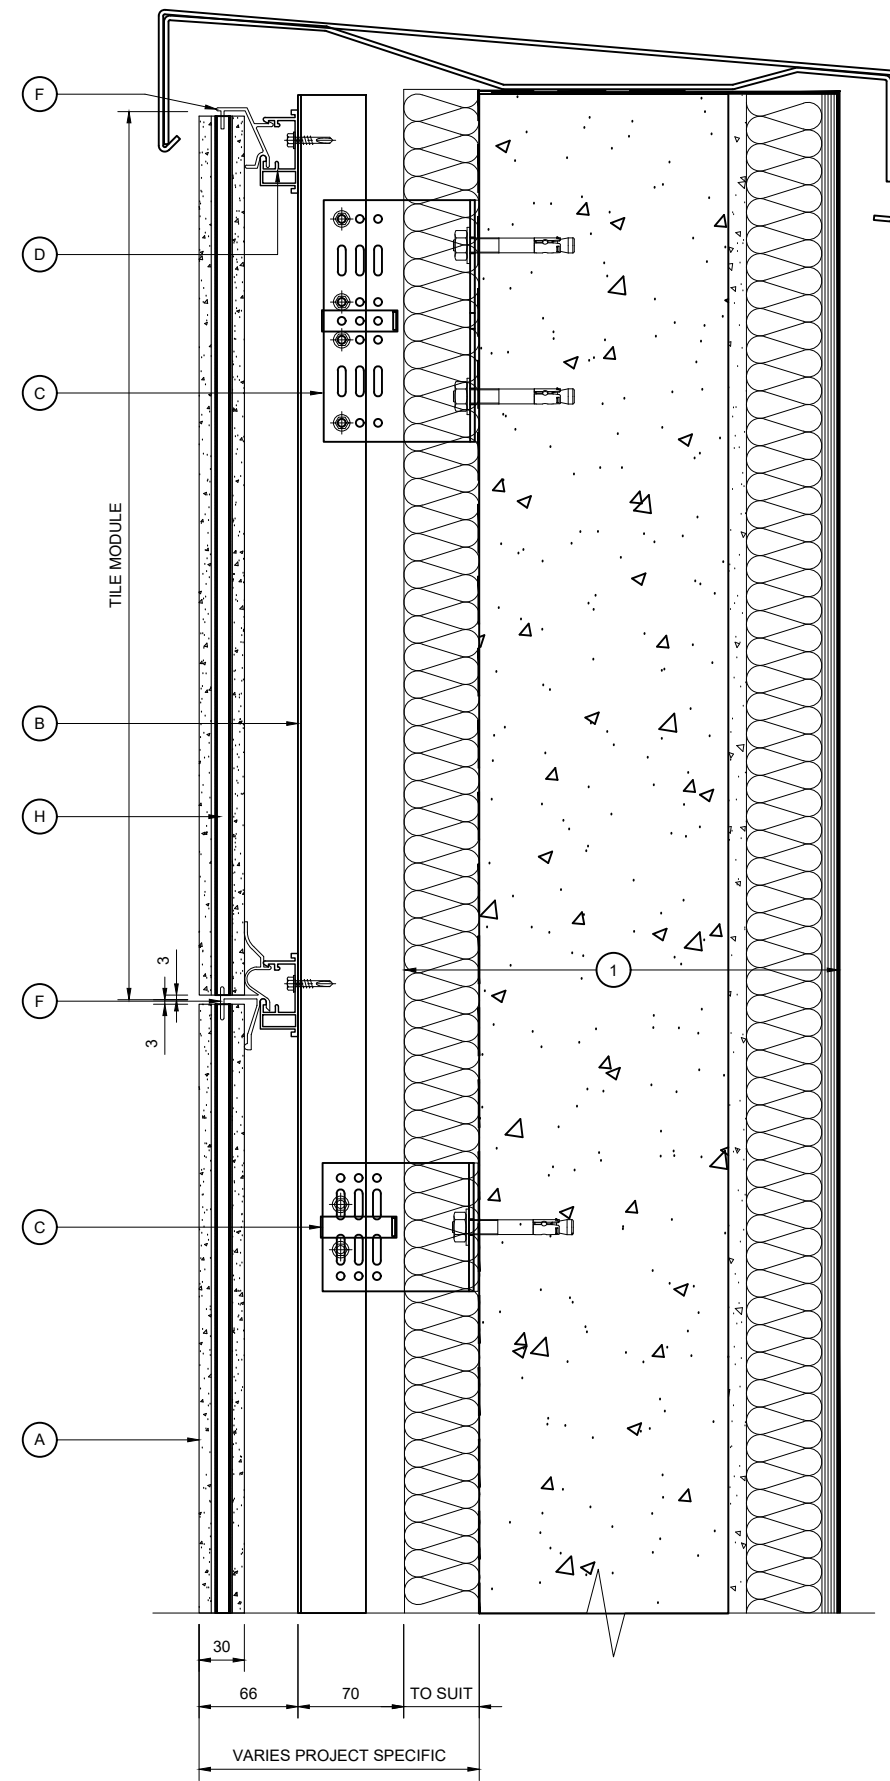

PARAPET DETAIL

NOTE:  
THESE STANDARD DETAILS DO NOT  
INCORPORATE FIRE BARRIER  
REQUIREMENTS AROUND WINDOW  
OPENINGS AND FLOOR SLABS.  
THESE INTERFACING  
REQUIREMENTS MUST BE  
REVIEWED WITH THE LOCAL FIRE  
INSPECTOR BEFORE FINALISATION  
OF DETAILS.

KEY COMPONENT LEGEND

- (A) ARGETON TERRACOTTA TILE
- (B) VERTICAL ALUMINIUM T SECTION SUPPORT
- (C) ALUMINIUM BRACKET WITH ISOLATION PAD
- (D) ARGETON HORIZONTAL ALUMINIUM RAIL
- (E) ALUMINIUM RESTRAINT PROFILE FOR TILES OVER 600mm LONG
- (F) ALUMINIUM TILE CLAMPS
- (G) ALUMINIUM SPRING PROFILE
- (H) ALUMINIUM IMPACT BOX PROFILE

- (1) INDICATIVE INTERNAL FINISHES NOT BY TELLING

- INSULATION
- BREATHER MEMBRANE
- CEMENT PARTICLE BOARD
- STEEL FRAMING SYSTEM
- INTERNAL FINISHES
- CLOSURE TRIMS / FLASHINGS

Rev.	Date	By	Comments
------	------	----	----------

Drawing Status :

**FOR INFORMATION**

Material :

ARGETON TAMPA TILES  
G SERIES: VERTICAL TILE  
HORIZONTAL RAIL AND  
VERTICAL T TO CONCRETE



Telling Rainscreens Ltd  
Etongate Business Centre  
Unit 101, 1A George St  
Wolverhampton  
WV2 4DP Tel : 01902 272008


© Telling Rainscreens Ltd  
Do not scale from this drawing. If in doubt ask

Drawing Title :

PARAPET DETAIL


Scale :	Checked : RAC	Drawn : PSK
1 : 5	Date : Sep 2022	Date : Sep 2022

Size	Drawing No.	Rev.
A3	ARG-GD04	

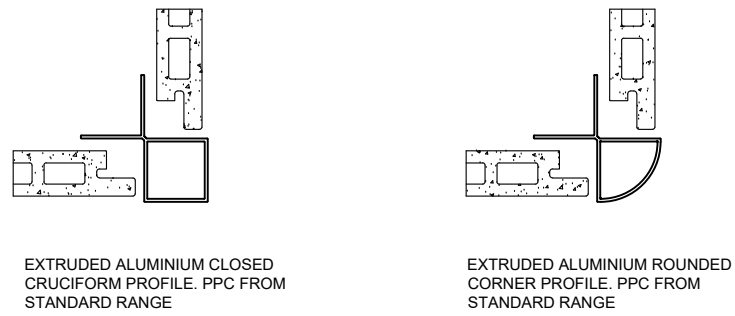

CORNER PROFILE OPTIONS

SEE ARG-GD11 FOR MITRE CORNER OPTION

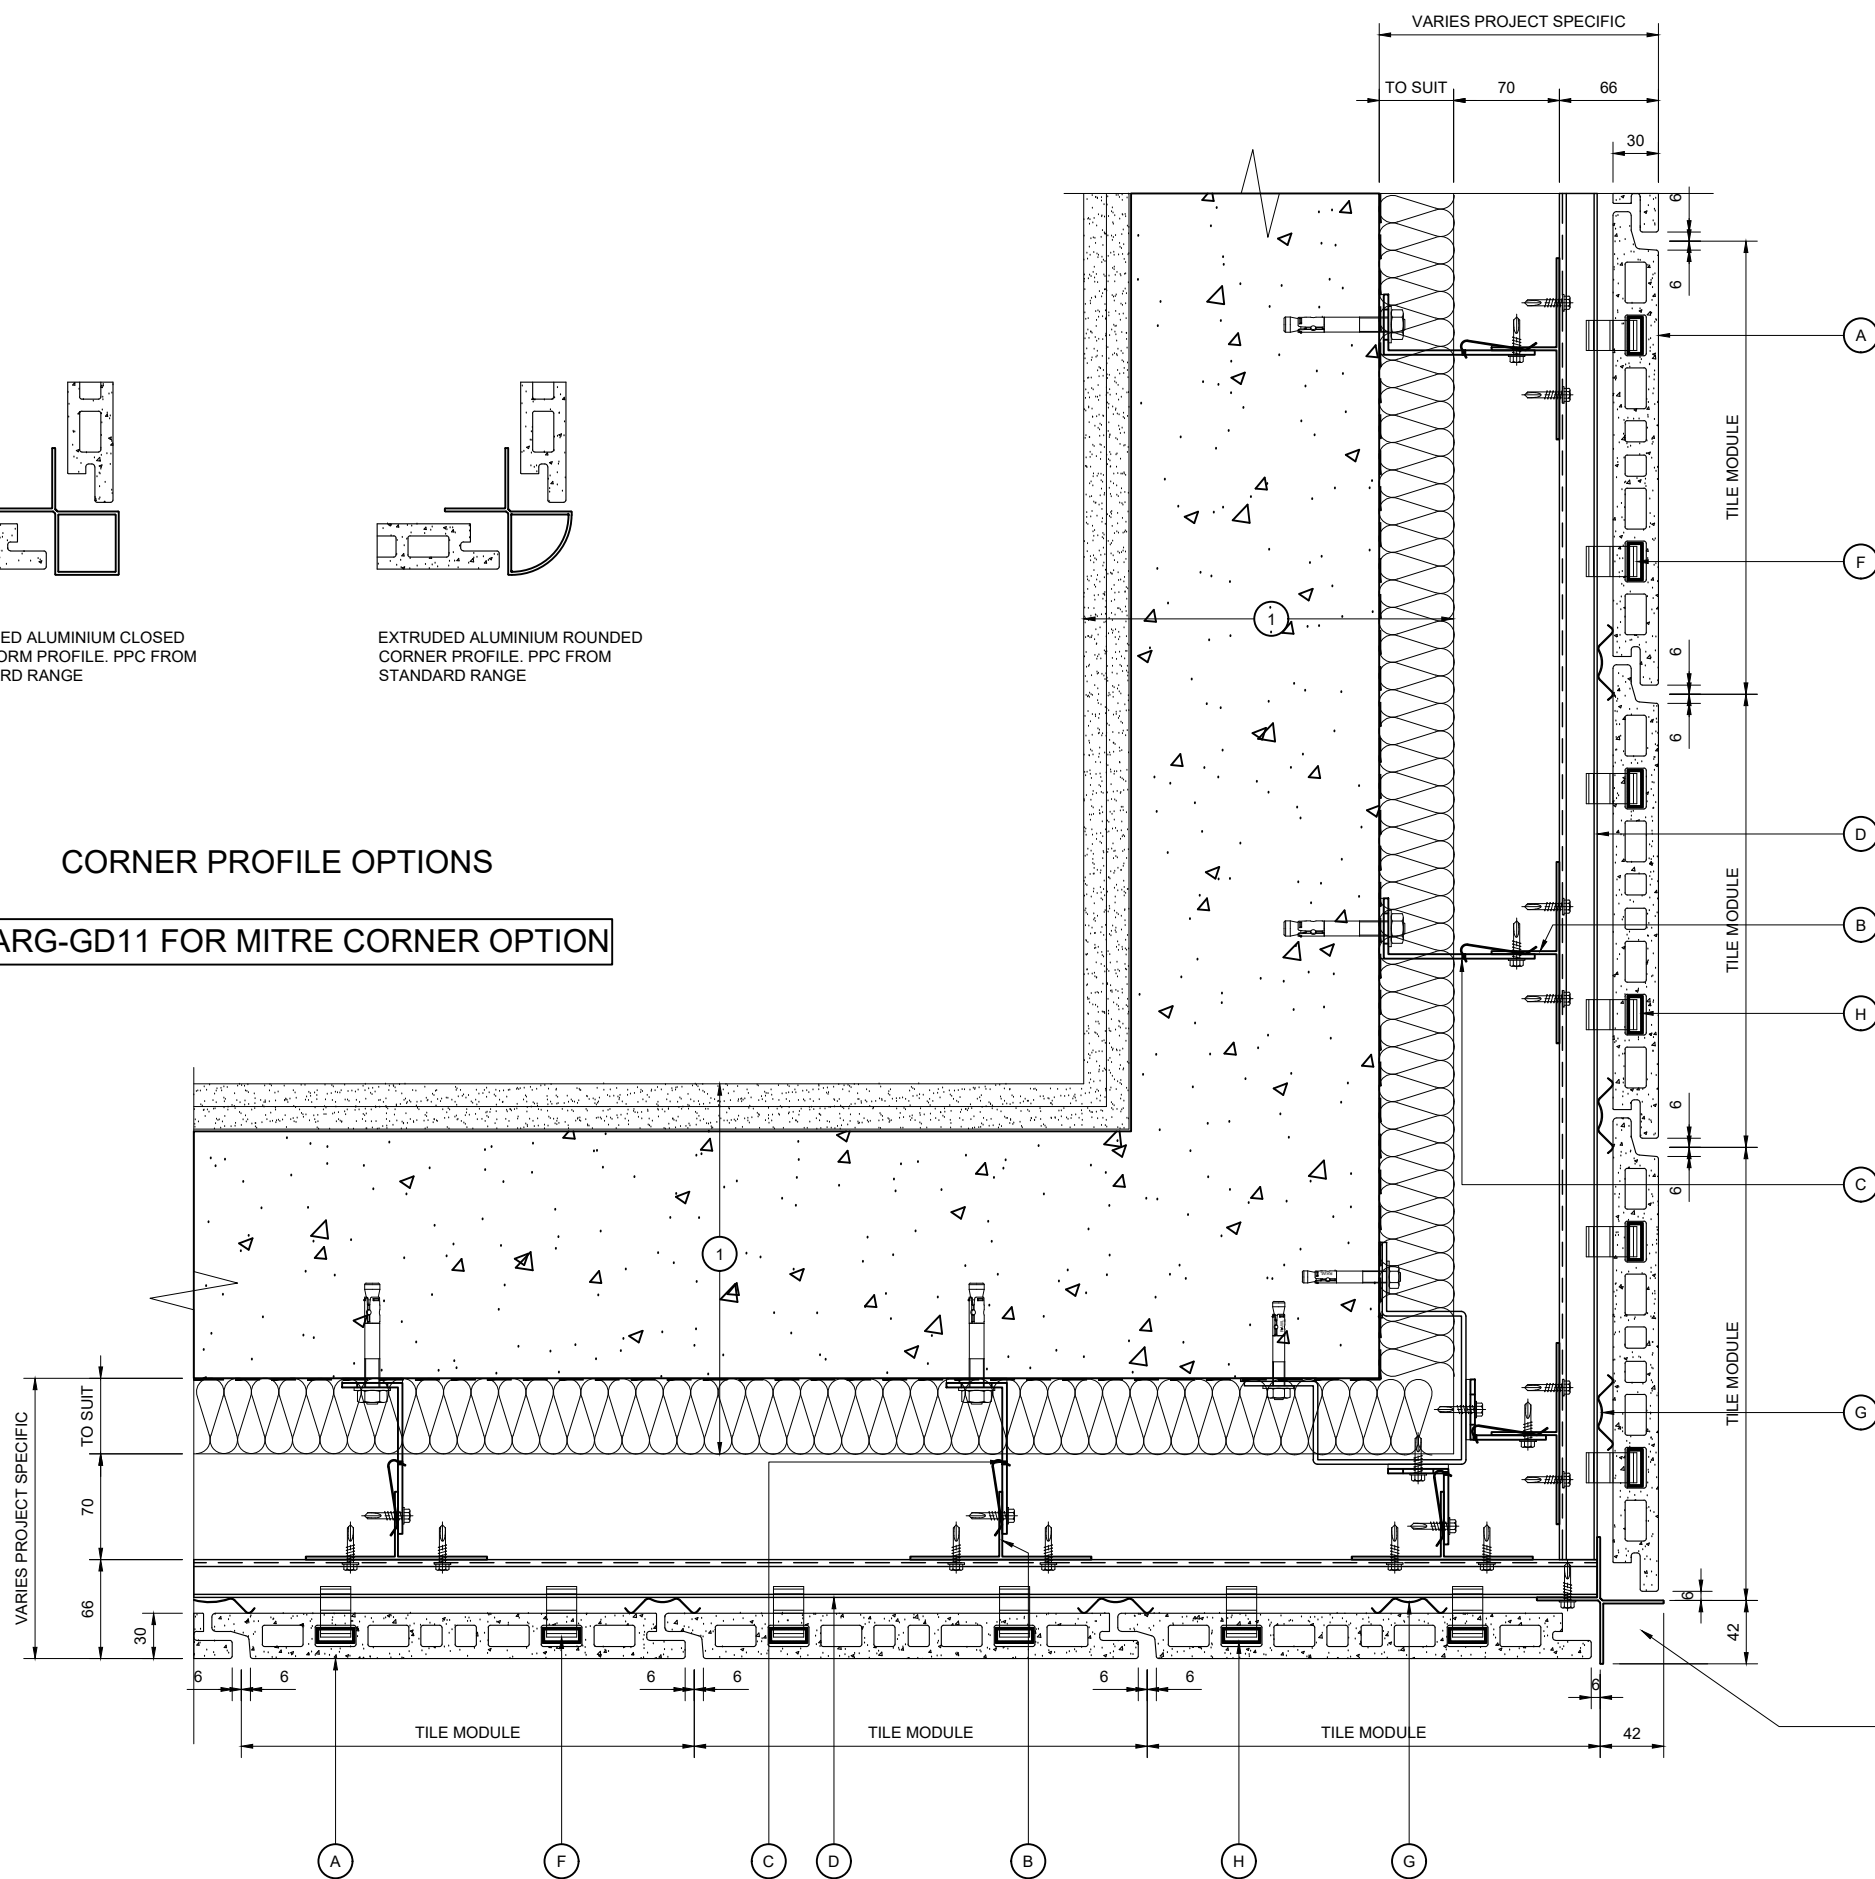

EXTRUDED ALUMINIUM OPEN CRUCIFORM PROFILE. PPC FROM STANDARD RANGE

KEY COMPONENT LEGEND

- (A) ARGETON TERRACOTTA TILE
- (B) VERTICAL ALUMINIUM T SECTION SUPPORT
- (C) ALUMINIUM BRACKET WITH ISOLATION PAD
- (D) ARGETON HORIZONTAL ALUMINIUM RAIL
- (E) ALUMINIUM RESTRAINT PROFILE FOR TILES OVER 600mm LONG
- (F) ALUMINIUM TILE CLAMPS
- (G) ALUMINIUM SPRING PROFILE
- (H) ALUMINIUM IMPACT BOX PROFILE

- (1) INDICATIVE INTERNAL FINISHES NOT BY TELLING
- INSULATION
  - BREATHER MEMBRANE
  - CEMENT PARTICLE BOARD
  - STEEL FRAMING SYSTEM
  - INTERNAL FINISHES
  - CLOSURE TRIMS / FLASHINGS

Rev.	Date	By	Comments

Drawing Status :

FOR INFORMATION

Material :

ARGETON TAMPA TILES  
G SERIES: VERTICAL TILE  
HORIZONTAL RAIL AND  
VERTICAL T TO CONCRETE

Telling Rainscreens Ltd  
Etongate Business Centre  
Unit 101, 1A George St  
Wolverhampton  
WV2 4DP  
Tel : 01902 272008

© Telling Rainscreens Ltd  
Do not scale from this drawing. If in doubt ask

Drawing Title :


EXTERNAL CORNER DETAIL

Scale :	Checked : RAC	Drawn : PSK
1 : 5	Date : Sep 2022	Date : Sep 2022

Size	Drawing No.	Rev.
A3	ARG-GD05	

NOTE:  
THESE STANDARD DETAILS DO NOT INCORPORATE FIRE BARRIER REQUIREMENTS AROUND WINDOW OPENINGS AND FLOOR SLABS. THESE INTERFACING REQUIREMENTS MUST BE REVIEWED WITH THE LOCAL FIRE INSPECTOR BEFORE FINALISATION OF DETAILS.

EXTERNAL CORNER DETAIL

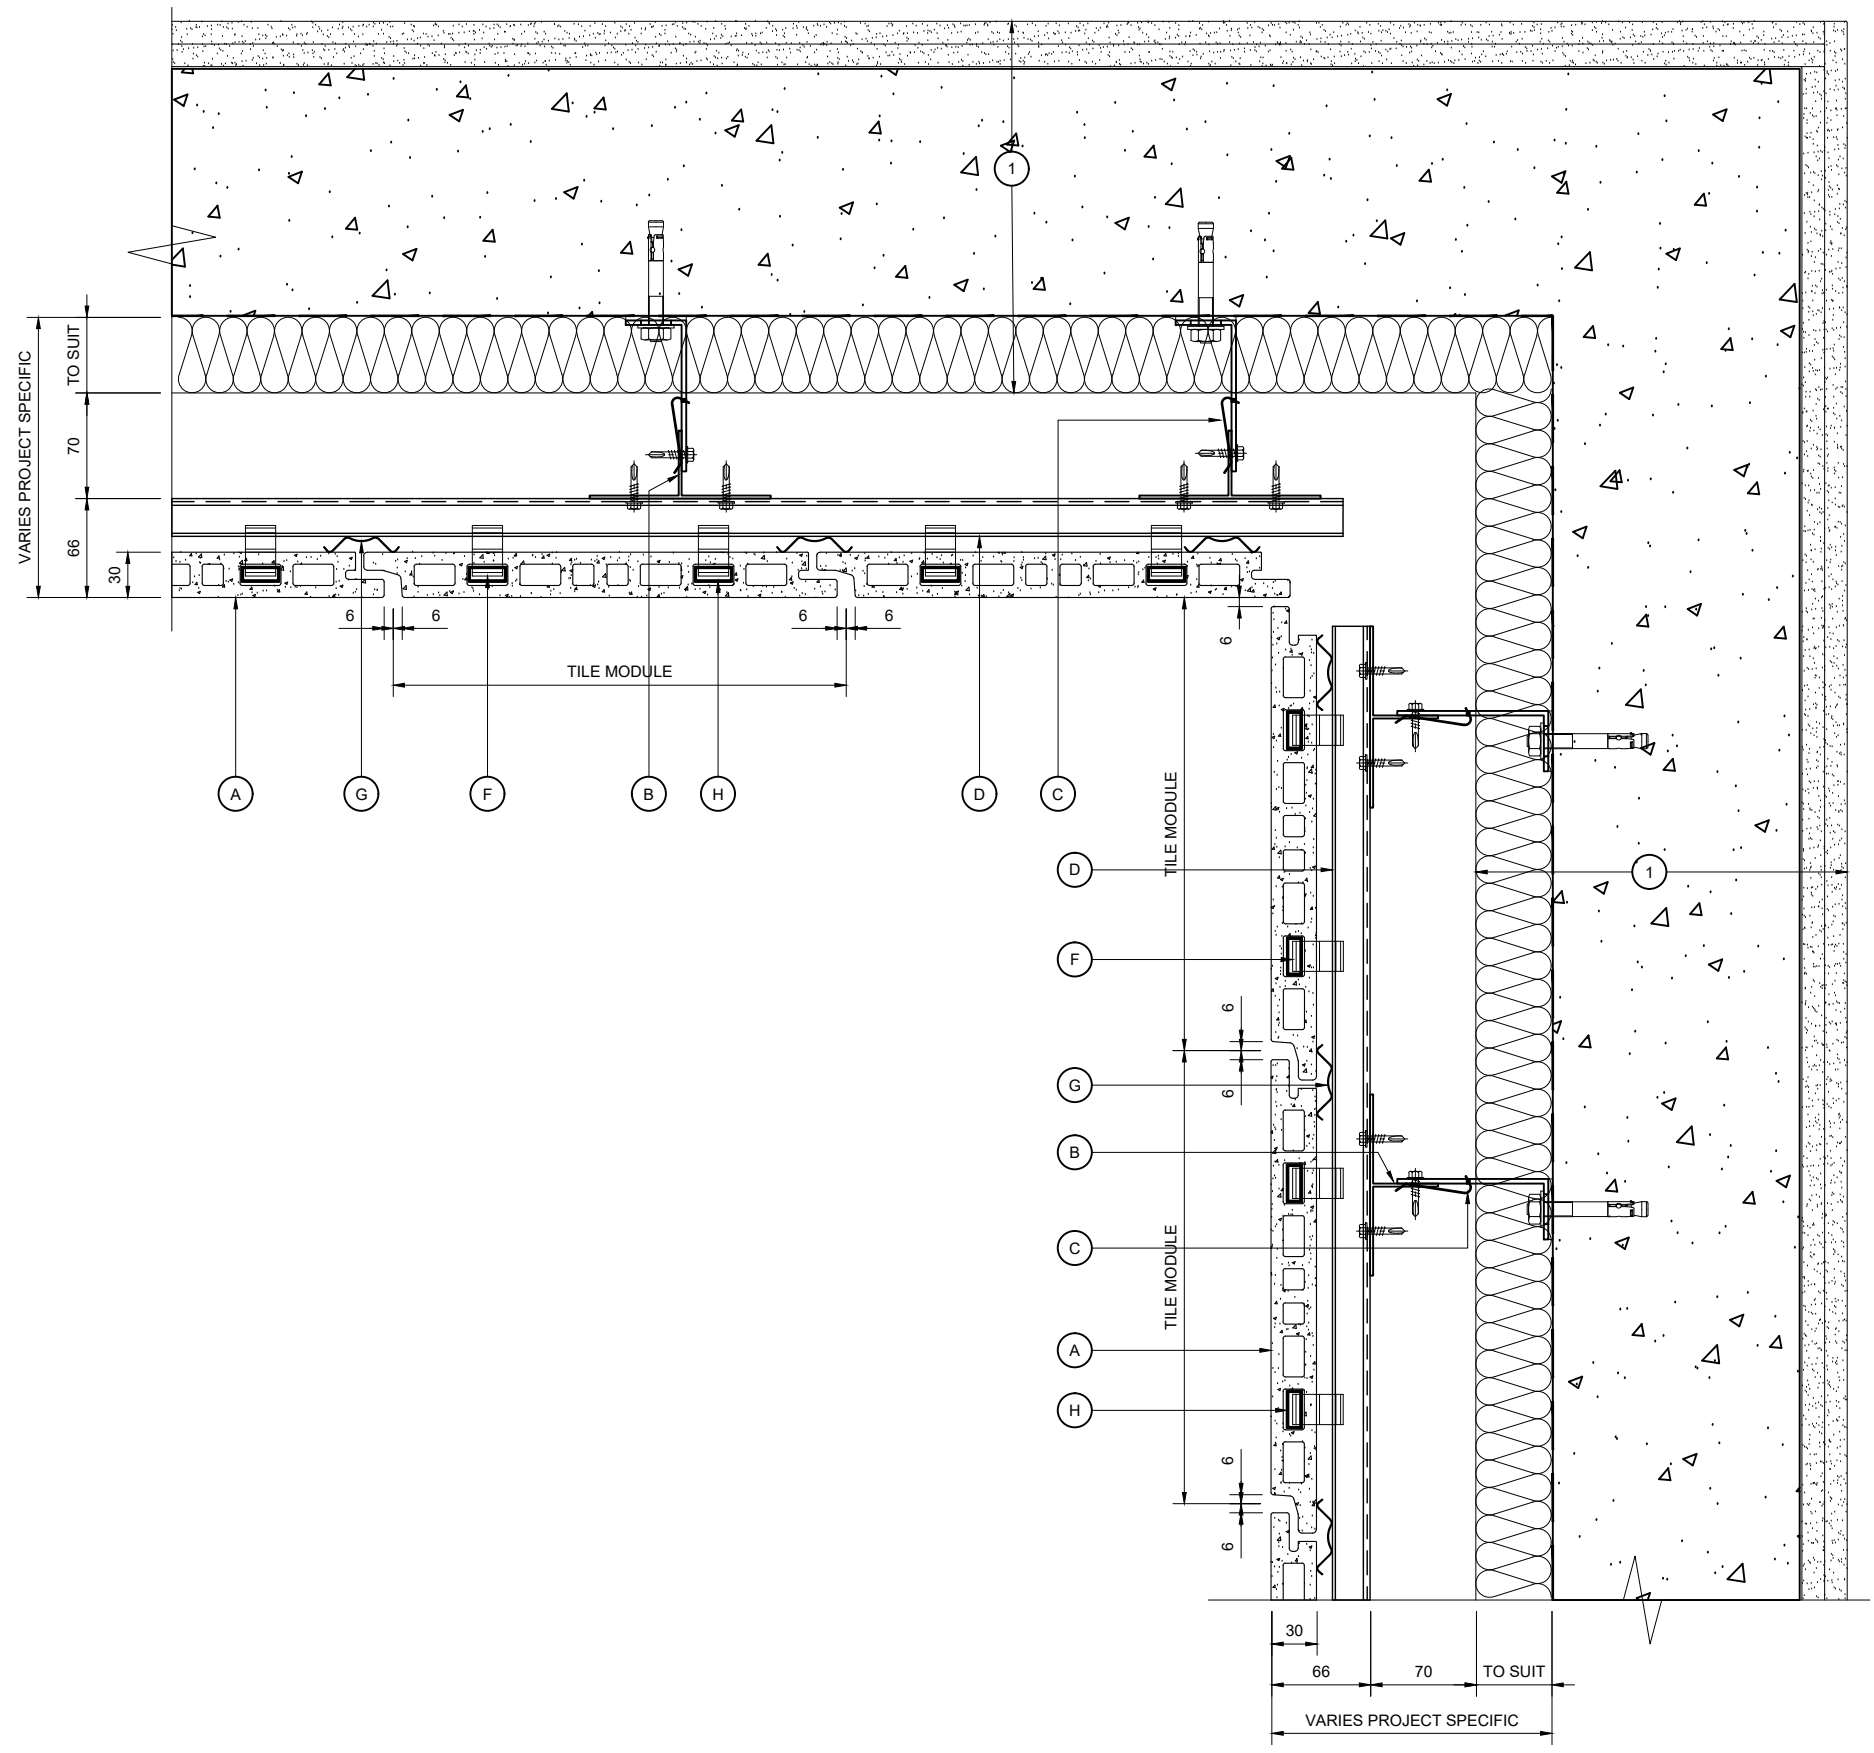

**KEY COMPONENT LEGEND**

- (A) ARGETON TERRACOTTA TILE
- (B) VERTICAL ALUMINIUM T SECTION SUPPORT
- (C) ALUMINIUM BRACKET WITH ISOLATION PAD
- (D) ARGETON HORIZONTAL ALUMINIUM RAIL
- (E) ALUMINIUM RESTRAINT PROFILE FOR TILES OVER 600mm LONG
- (F) ALUMINIUM TILE CLAMPS
- (G) ALUMINIUM SPRING PROFILE
- (H) ALUMINIUM IMPACT BOX PROFILE

- (1) INDICATIVE INTERNAL FINISHES NOT BY TELLING
- INSULATION
- BREATHER MEMBRANE
- CEMENT PARTICLE BOARD
- STEEL FRAMING SYSTEM
- INTERNAL FINISHES
- CLOSURE TRIMS / FLASHINGS

NOTE:  
THESE STANDARD DETAILS DO NOT INCORPORATE FIRE BARRIER REQUIREMENTS AROUND WINDOW OPENINGS AND FLOOR SLABS. THESE INTERFACING REQUIREMENTS MUST BE REVIEWED WITH THE LOCAL FIRE INSPECTOR BEFORE FINALISATION OF DETAILS.

**INTERNAL CORNER DETAIL**

Rev.	Date	By	Comments

Drawing Status :

**FOR INFORMATION**

Material :  
**ARGETON TAMPA TILES**  
**G SERIES: VERTICAL TILE**  
**HORIZONTAL RAIL AND**  
**VERTICAL T TO CONCRETE**



Telling Rainscreens Ltd  
 Etongate Business Centre  
 Unit 101, 1A George St  
 Wolverhampton  
 WV2 4DP  
 Tel : 01902 272008

© Telling Rainscreens Ltd  
 Do not scale from this drawing. If in doubt ask

Drawing Title :

**INTERNAL CORNER DETAIL**


Scale :	Checked : RAC	Drawn : PSK
<b>1 : 5</b>	Date : Sep 2022	Date : Sep 2022

Size	Drawing No.	Rev.
<b>A3</b>	<b>ARG-GD06</b>	

**KEY COMPONENT LEGEND**

- (A) ARGETON TERRACOTTA TILE
- (B) VERTICAL ALUMINIUM T SECTION SUPPORT
- (C) ALUMINIUM BRACKET WITH ISOLATION PAD
- (D) ARGETON HORIZONTAL ALUMINIUM RAIL
- (E) ALUMINIUM RESTRAINT PROFILE FOR TILES OVER 600mm LONG
- (F) ALUMINIUM TILE CLAMPS
- (G) ALUMINIUM SPRING PROFILE
- (H) ALUMINIUM IMPACT BOX PROFILE

- (1) INDICATIVE INTERNAL FINISHES NOT BY TELLING
- INSULATION
- BREATHER MEMBRANE
- CEMENT PARTICLE BOARD
- STEEL FRAMING SYSTEM
- INTERNAL FINISHES
- CLOSURE TRIMS / FLASHINGS

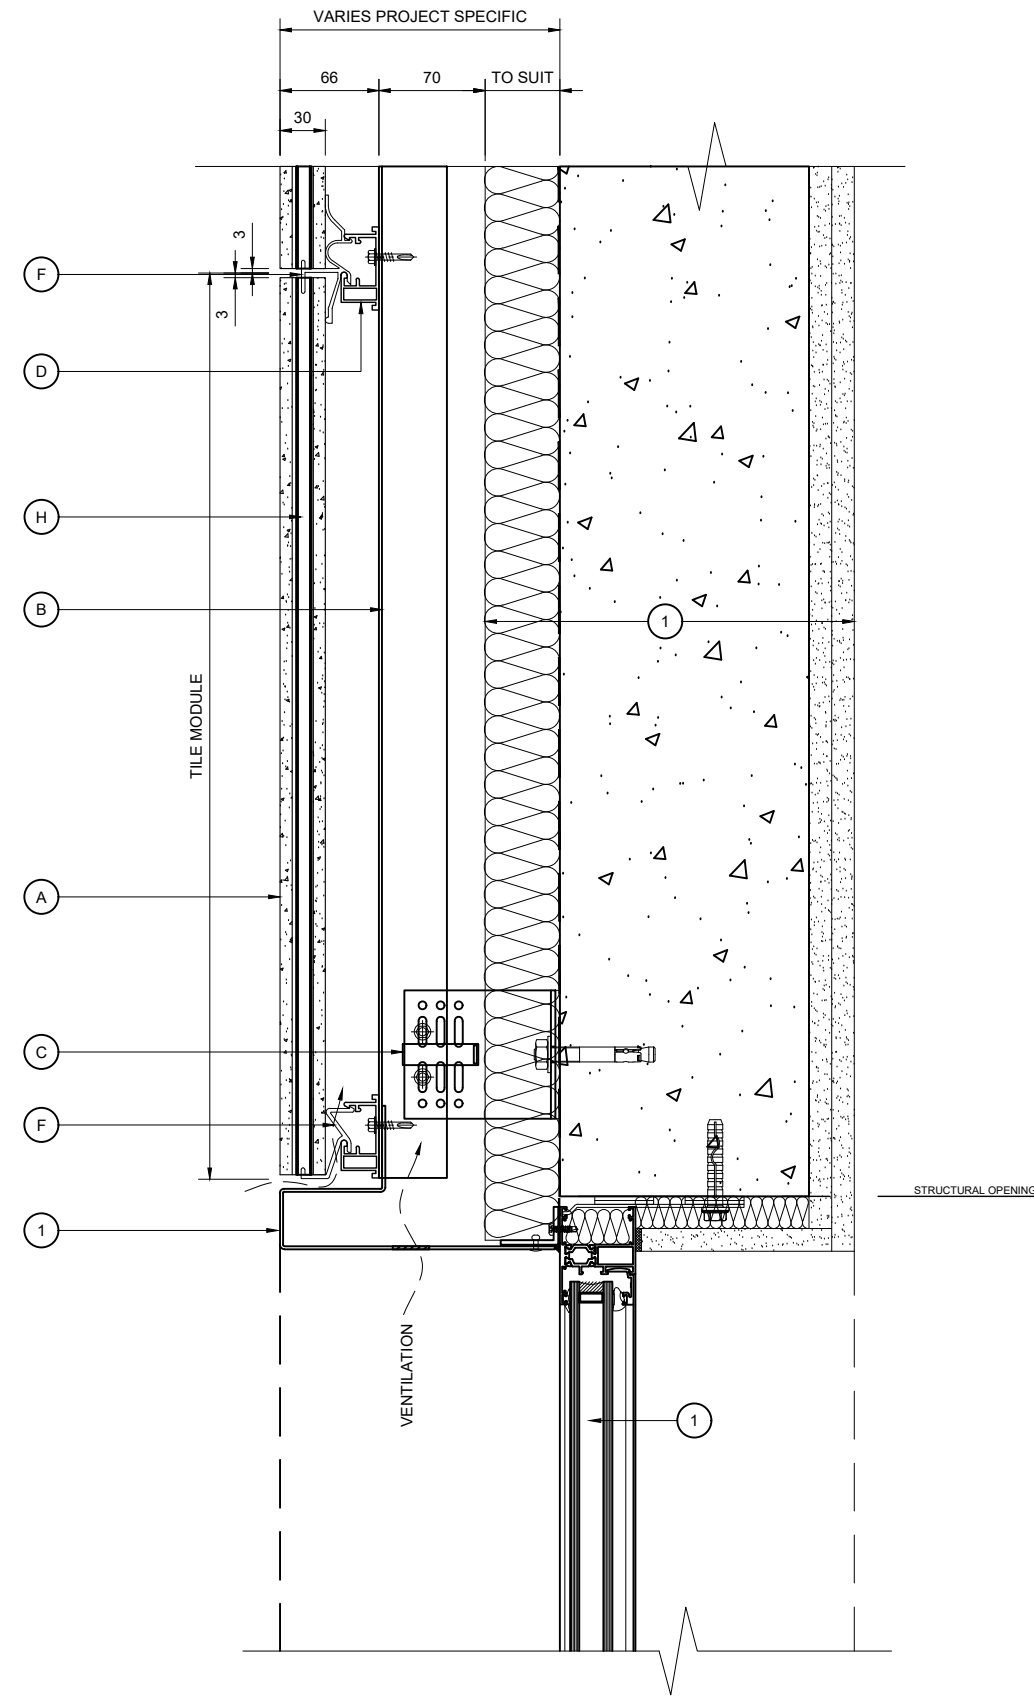

**WINDOW HEAD DETAIL**

NOTE:  
THESE STANDARD DETAILS DO NOT INCORPORATE FIRE BARRIER REQUIREMENTS AROUND WINDOW OPENINGS AND FLOOR SLABS. THESE INTERFACING REQUIREMENTS MUST BE REVIEWED WITH THE LOCAL FIRE INSPECTOR BEFORE FINALISATION OF DETAILS.

Rev.	Date	By	Comments
Drawing Status :			

**FOR INFORMATION**

Material :  
**ARGETON TAMPA TILES**  
**G SERIES: VERTICAL TILE**  
**HORIZONTAL RAIL AND**  
**VERTICAL T TO CONCRETE**




Telling Rainscreens Ltd  
 Etongate Business Centre  
 Unit 101, 1A George St  
 Wolverhampton  
 WV2 4DP  
 Tel : 01902 272008

© Telling Rainscreens Ltd  
 Do not scale from this drawing. If in doubt ask

Drawing Title :  
**WINDOW HEAD DETAIL**

Scale :	Checked : RAC	Drawn : PSK
<b>1 : 5</b>	Date : Sep 2022	Date : Sep 2022

Size	Drawing No.	Rev.
<b>A3</b>	<b>ARG-GD07</b>	

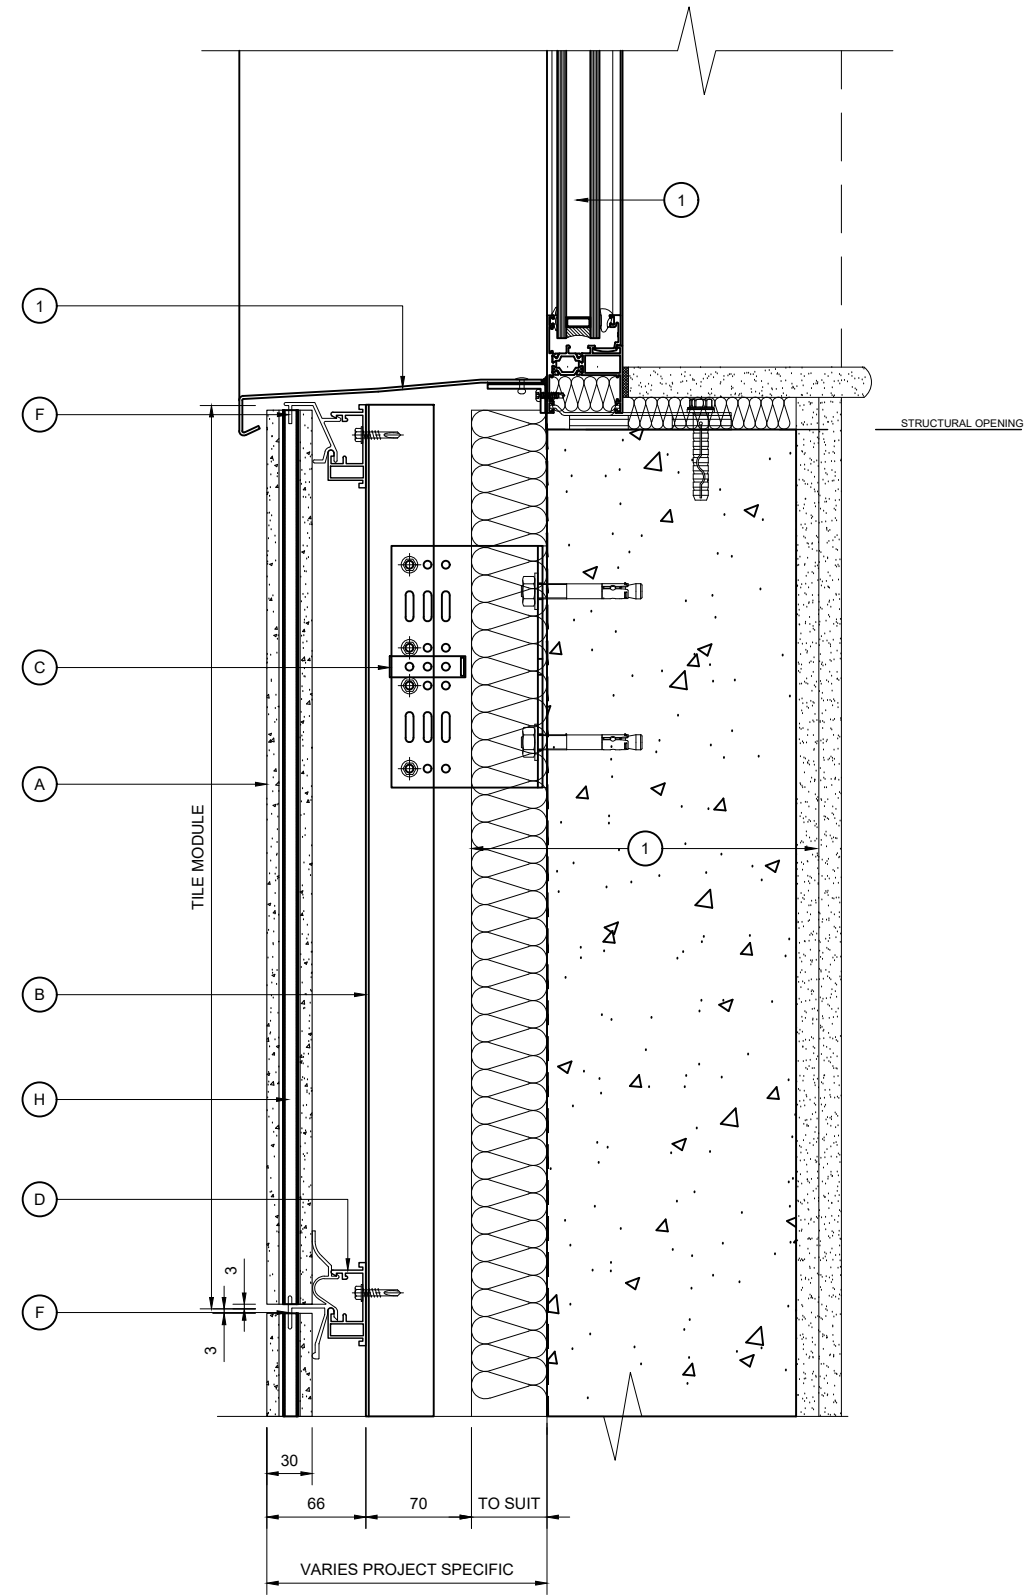

WINDOW CILL DETAIL

NOTE:  
THESE STANDARD DETAILS DO NOT  
INCORPORATE FIRE BARRIER  
REQUIREMENTS AROUND WINDOW  
OPENINGS AND FLOOR SLABS.  
THESE INTERFACING  
REQUIREMENTS MUST BE  
REVIEWED WITH THE LOCAL FIRE  
INSPECTOR BEFORE FINALISATION  
OF DETAILS.

KEY COMPONENT LEGEND

- (A) ARGETON TERRACOTTA TILE
- (B) VERTICAL ALUMINIUM T SECTION SUPPORT
- (C) ALUMINIUM BRACKET WITH ISOLATION PAD
- (D) ARGETON HORIZONTAL ALUMINIUM RAIL
- (E) ALUMINIUM RESTRAINT PROFILE FOR TILES OVER 600mm LONG
- (F) ALUMINIUM TILE CLAMPS
- (G) ALUMINIUM SPRING PROFILE
- (H) ALUMINIUM IMPACT BOX PROFILE

- (1) INDICATIVE INTERNAL FINISHES NOT BY TELLING
- INSULATION
- BREATHER MEMBRANE
- CEMENT PARTICLE BOARD
- STEEL FRAMING SYSTEM
- INTERNAL FINISHES
- CLOSURE TRIMS / FLASHINGS

Rev.	Date	By	Comments
Drawing Status :			

FOR INFORMATION

Material :  
 ARGETON TAMPA TILES  
 G SERIES: VERTICAL TILE  
 HORIZONTAL RAIL AND  
 VERTICAL T TO CONCRETE



Telling Rainscreens Ltd  
 Etongate Business Centre  
 Unit 101, 1A George St  
 Wolverhampton  
 WV2 4DP  
 Tel : 01902 272008

© Telling Rainscreens Ltd  
 Do not scale from this drawing. If in doubt ask

Drawing Title :  
 WINDOW CILL DETAIL

Scale :	Checked : RAC	Drawn : PSK
1 : 5	Date : Sep 2022	Date : Sep 2022


Size	Drawing No.	Rev.
A3	ARG-GD08	

**KEY COMPONENT LEGEND**

- (A) ARGETON TERRACOTTA TILE
- (B) VERTICAL ALUMINIUM T SECTION SUPPORT
- (C) ALUMINIUM BRACKET WITH ISOLATION PAD
- (D) ARGETON HORIZONTAL ALUMINIUM RAIL
- (E) ALUMINIUM RESTRAINT PROFILE FOR TILES OVER 600mm LONG
- (F) ALUMINIUM TILE CLAMPS
- (G) ALUMINIUM SPRING PROFILE
- (H) ALUMINIUM IMPACT BOX PROFILE

- (1) INDICATIVE INTERNAL FINISHES NOT BY TELLING

- INSULATION
- BREATHER MEMBRANE
- CEMENT PARTICLE BOARD
- STEEL FRAMING SYSTEM
- INTERNAL FINISHES
- CLOSURE TRIMS / FLASHINGS

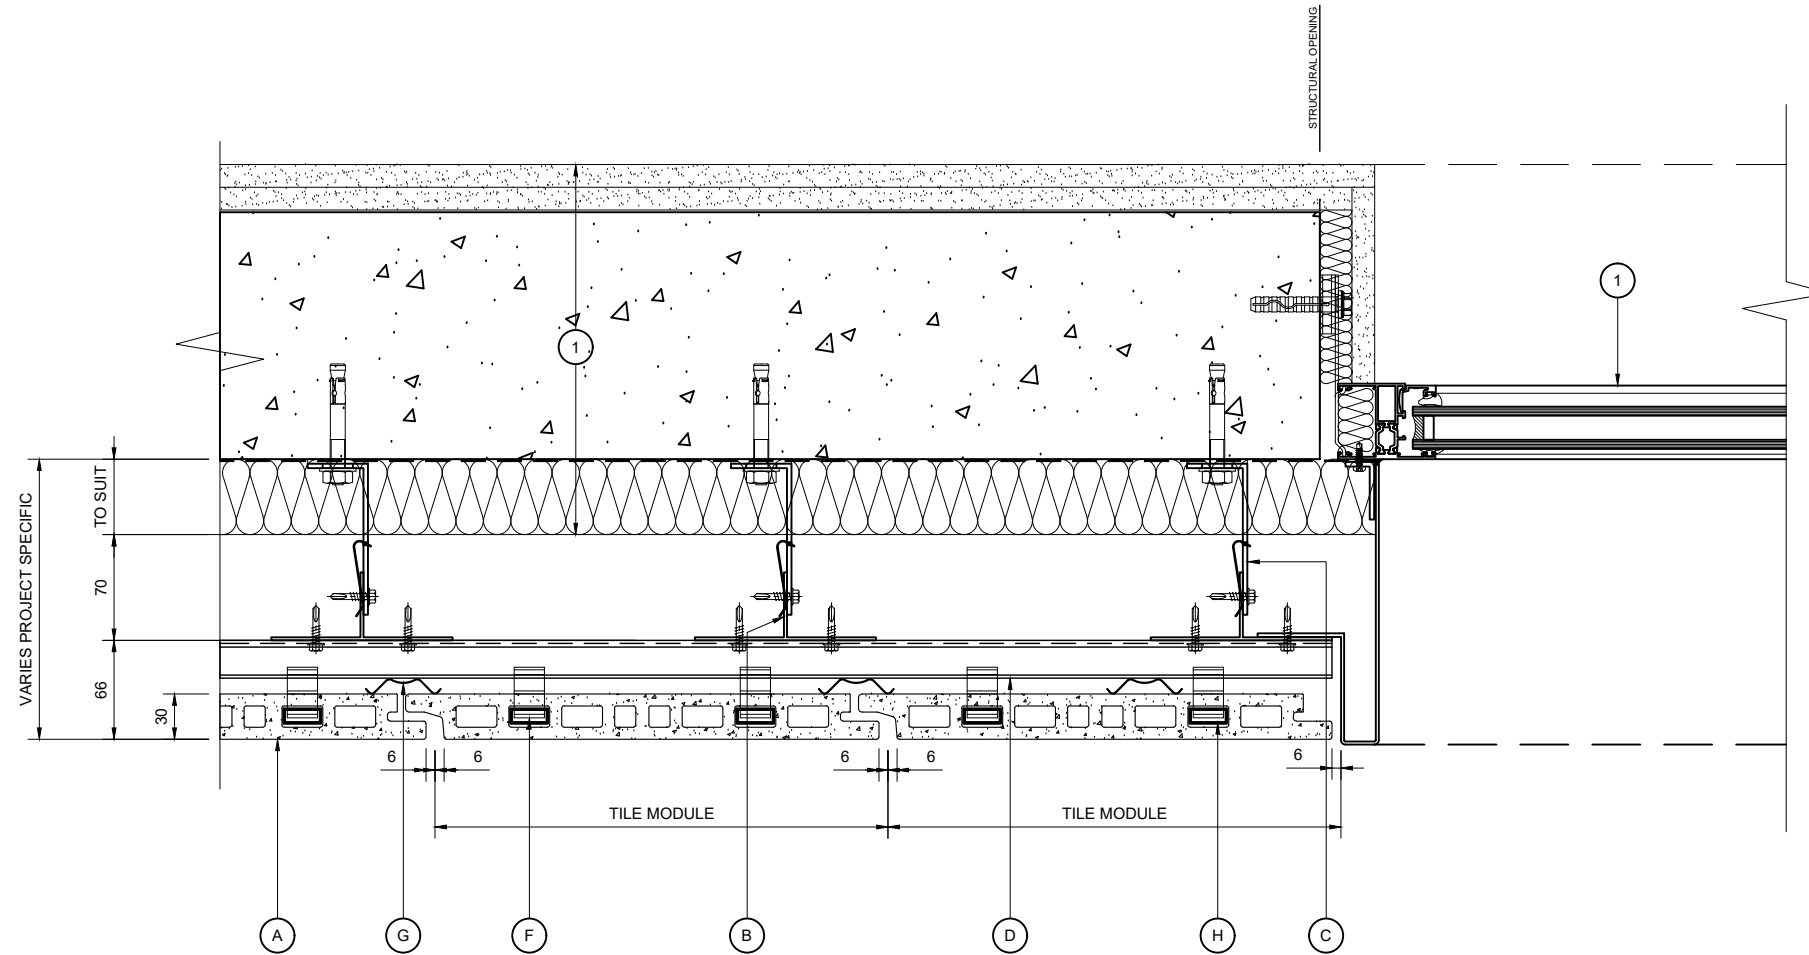

Rev.	Date	By	Comments

Drawing Status :

**FOR INFORMATION**

Material :  
 ARGETON TAMPA TILES  
 G SERIES: VERTICAL TILE  
 HORIZONTAL RAIL AND  
 VERTICAL T TO CONCRETE



Telling Rainscreens Ltd  
 Etongate Business Centre  
 Unit 101, 1A George St  
 Wolverhampton  
 WV2 4DP Tel : 01902 272008

© Telling Rainscreens Ltd  
 Do not scale from this drawing. If in doubt ask

Drawing Title :  
**WINDOW JAMB DETAIL**

Scale :	Checked : RAC	Drawn : PSK
1 : 5	Date : Sep 2022	Date : Sep 2022

Size	Drawing No.	Rev.
A3	ARG-GD09	

NOTE:  
 THESE STANDARD DETAILS DO NOT  
 INCORPORATE FIRE BARRIER  
 REQUIREMENTS AROUND WINDOW  
 OPENINGS AND FLOOR SLABS.  
 THESE INTERFACING  
 REQUIREMENTS MUST BE  
 REVIEWED WITH THE LOCAL FIRE  
 INSPECTOR BEFORE FINALISATION  
 OF DETAILS.


**WINDOW JAMB DETAIL**

KEY COMPONENT LEGEND

- (A) ARGETON TERRACOTTA TILE
- (B) VERTICAL ALUMINIUM T SECTION SUPPORT
- (C) ALUMINIUM BRACKET WITH ISOLATION PAD
- (D) ARGETON HORIZONTAL ALUMINIUM RAIL
- (E) ALUMINIUM RESTRAINT PROFILE FOR TILES OVER 600mm LONG
- (F) ALUMINIUM TILE CLAMPS
- (G) ALUMINIUM SPRING PROFILE
- (H) ALUMINIUM IMPACT BOX PROFILE

- (1) INDICATIVE INTERNAL FINISHES NOT BY TELLING

- INSULATION
- BREATHER MEMBRANE
- CEMENT PARTICLE BOARD
- STEEL FRAMING SYSTEM
- INTERNAL FINISHES
- CLOSURE TRIMS / FLASHINGS

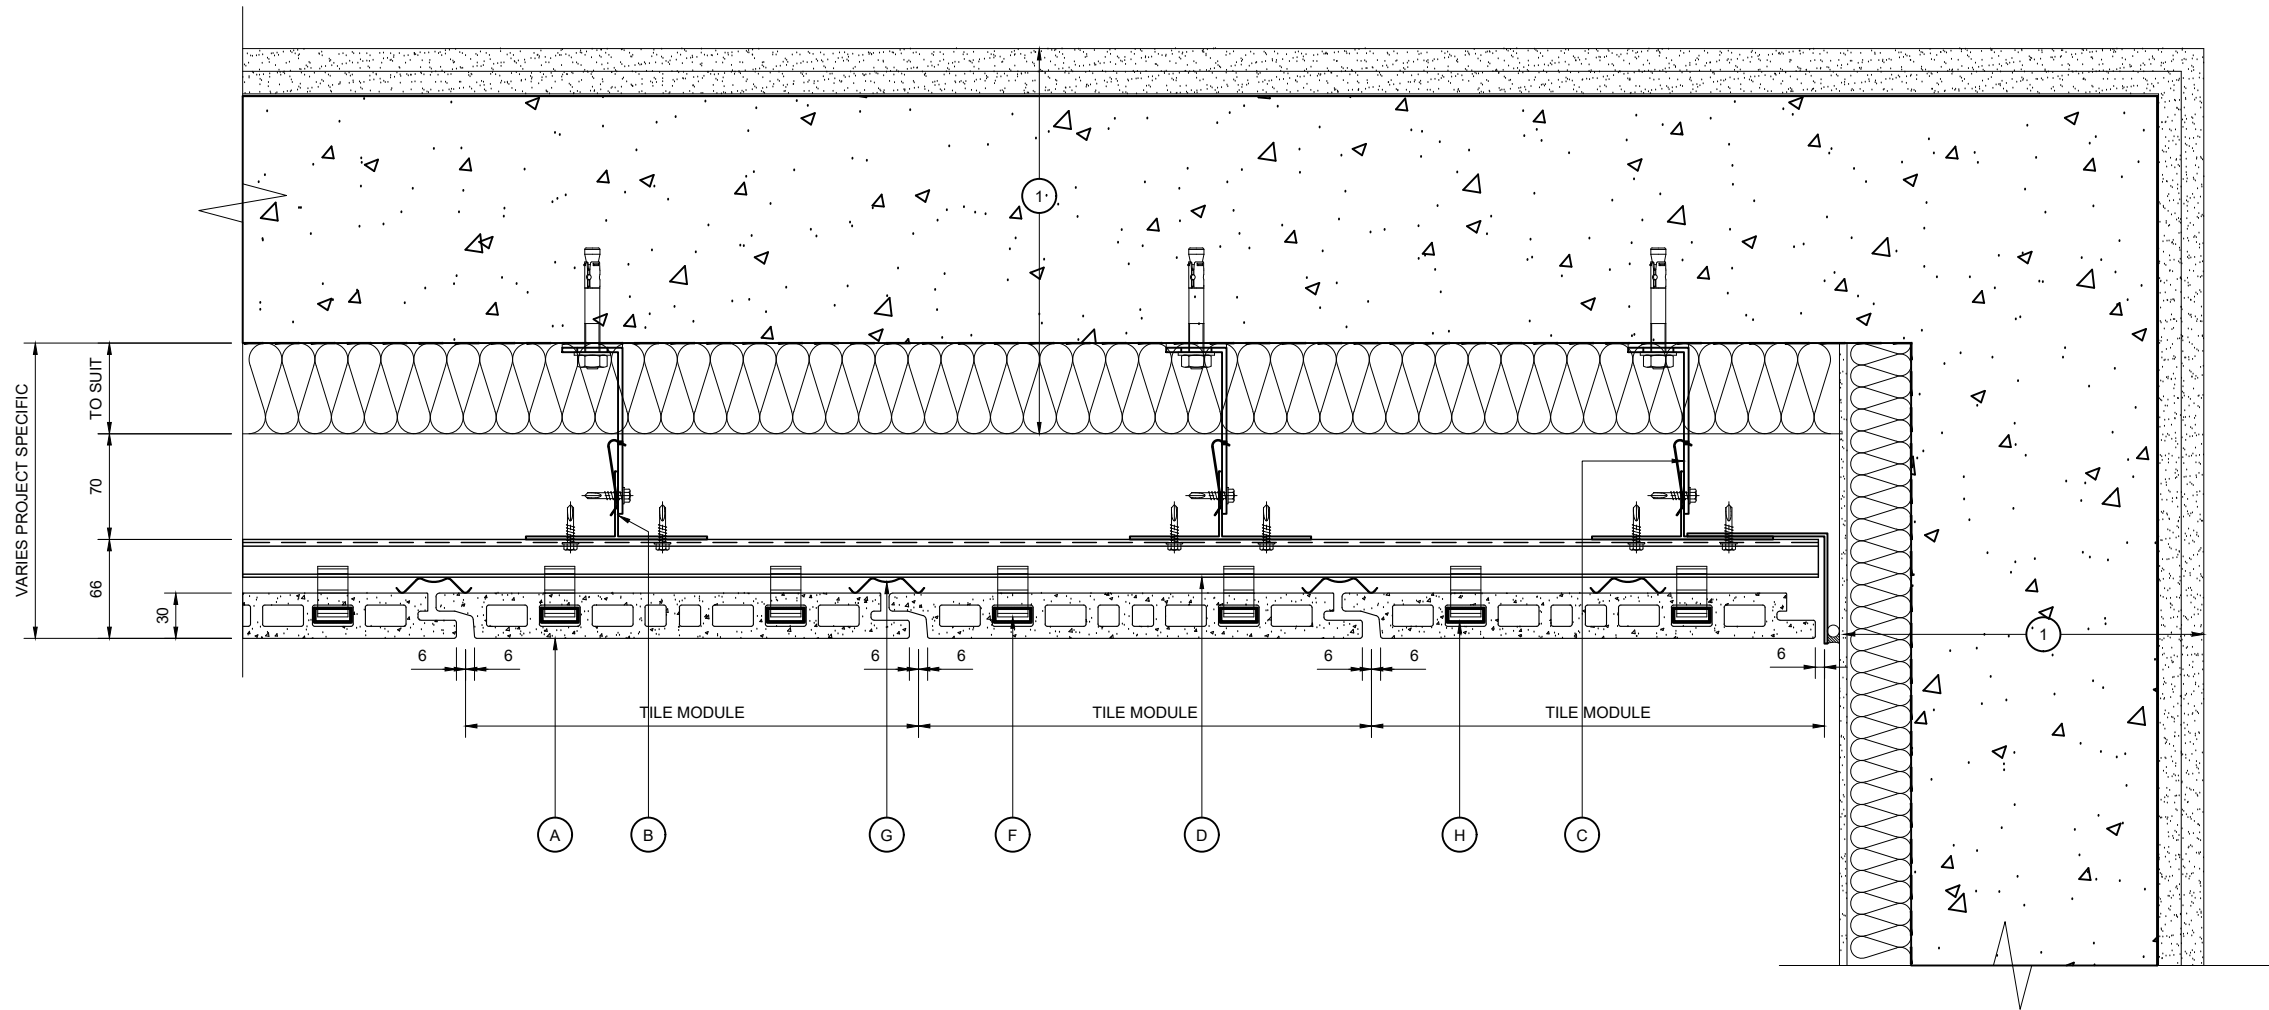

NOTE:  
THESE STANDARD DETAILS DO NOT  
INCORPORATE FIRE BARRIER  
REQUIREMENTS AROUND WINDOW  
OPENINGS AND FLOOR SLABS.  
THESE INTERFACING  
REQUIREMENTS MUST BE  
REVIEWED WITH THE LOCAL FIRE  
INSPECTOR BEFORE FINALISATION  
OF DETAILS.

CLADDING ABUTMENT DETAIL

Rev.	Date	By	Comments
Drawing Status :			

**FOR INFORMATION**

Material :  
**ARGETON TAMPA TILES**  
**G SERIES: VERTICAL TILE**  
**HORIZONTAL RAIL AND**  
**VERTICAL T TO CONCRETE**




Telling Rainscreens Ltd  
 Etongate Business Centre  
 Unit 101, 1A George St  
 Wolverhampton  
 WV2 4DP  
 Tel : 01902 272008

© Telling Rainscreens Ltd  
 Do not scale from this drawing. If in doubt ask

Drawing Title :  
**CLADDING ABUTMENT  
 DETAIL**

Scale :	Checked : RAC	Drawn : PSK
1 : 5	Date : Sep 2022	Date : Sep 2022

Size	Drawing No.	Rev.
A3	ARG-GD10	

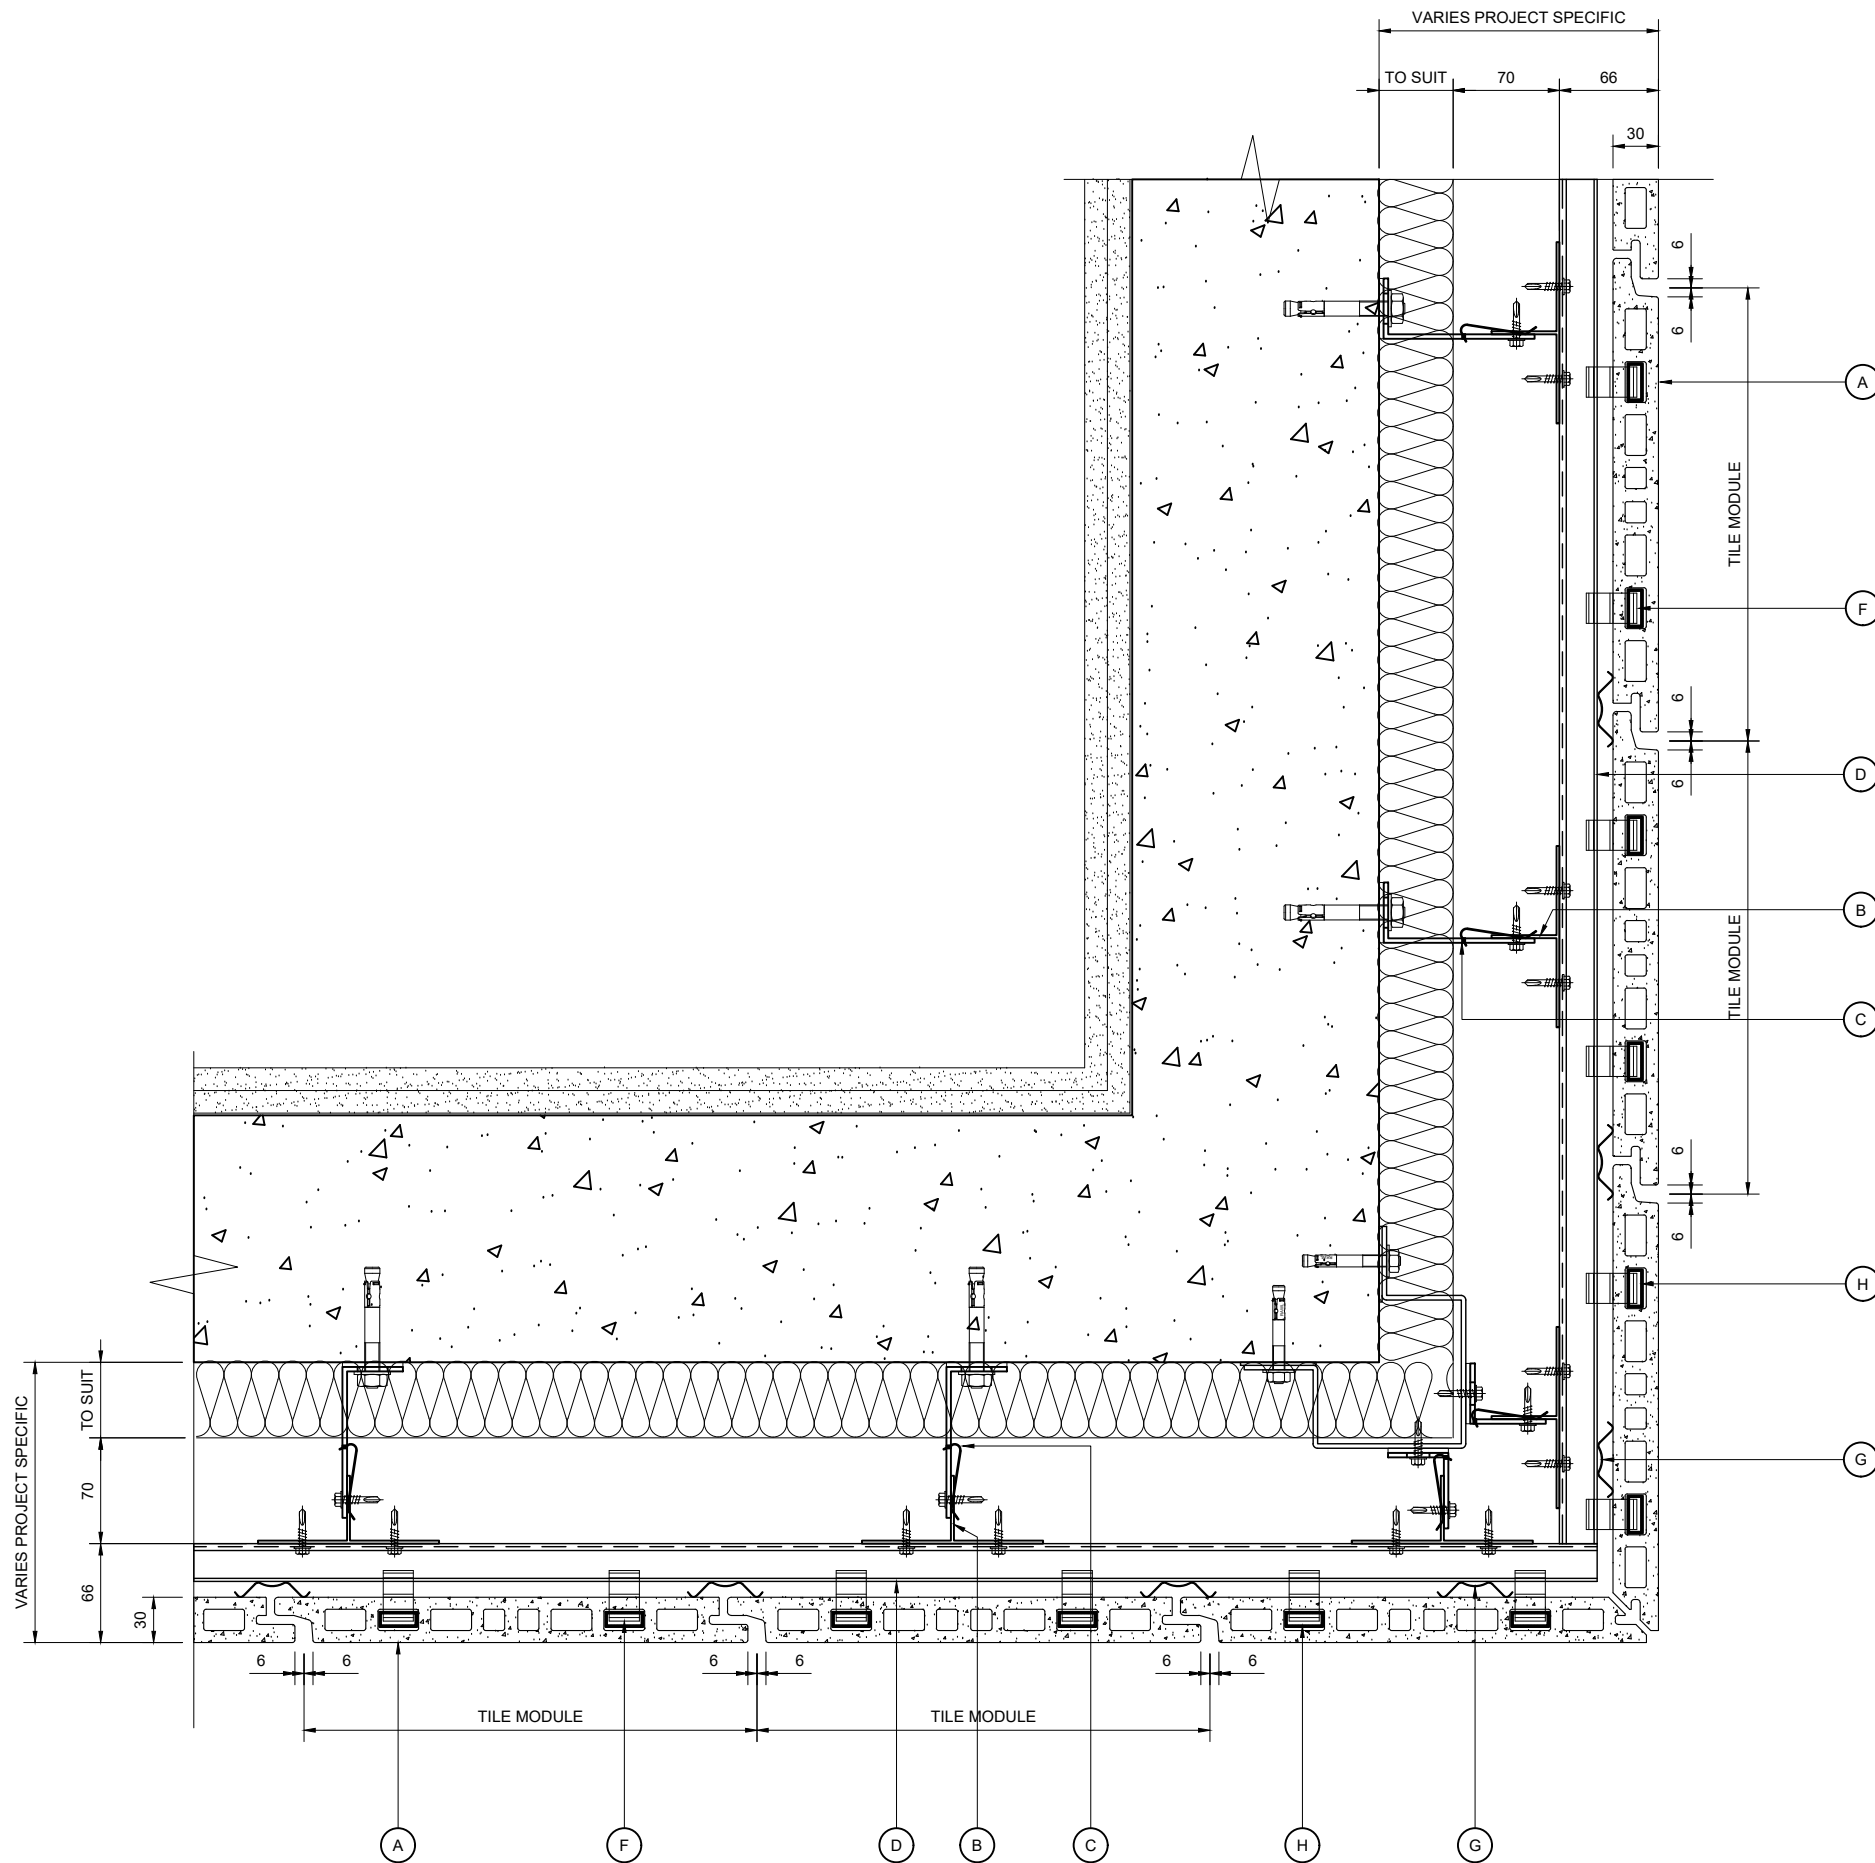

**KEY COMPONENT LEGEND**

- (A) ARGETON TERRACOTTA TILE
- (B) VERTICAL ALUMINIUM T SECTION SUPPORT
- (C) ALUMINIUM BRACKET WITH ISOLATION PAD
- (D) ARGETON HORIZONTAL ALUMINIUM RAIL
- (E) ALUMINIUM RESTRAINT PROFILE FOR TILES OVER 600mm LONG
- (F) ALUMINIUM TILE CLAMPS
- (G) ALUMINIUM SPRING PROFILE
- (H) ALUMINIUM IMPACT BOX PROFILE

**1 INDICATIVE INTERNAL FINISHES NOT BY TELLING**

- INSULATION
- BREATHER MEMBRANE
- CEMENT PARTICLE BOARD
- STEEL FRAMING SYSTEM
- INTERNAL FINISHES
- CLOSURE TRIMS / FLASHINGS

Rev.	Date	By	Comments
Drawing Status :			

Drawing Status :

**FOR INFORMATION**

Material :

ARGETON TAMPA TILES  
G SERIES: VERTICAL TILE  
HORIZONTAL RAIL AND  
VERTICAL T TO CONCRETE



Telling Rainscreens Ltd  
Etongate Business Centre  
Unit 101, 1A George St  
Wolverhampton  
WV2 4DP Tel : 01902 272008

© Telling Rainscreens Ltd  
Do not scale from this drawing. If in doubt ask

Drawing Title :

**MITRED EXTERNAL CORNER  
DETAIL**

Scale :	Checked : RAC	Drawn : PSK
1 : 5	Date : Sep 2022	Date : Sep 2022

Size	Drawing No.	Rev.
A3	ARG-GD11	


NOTE:  
THESE STANDARD DETAILS DO NOT  
INCORPORATE FIRE BARRIER  
REQUIREMENTS AROUND WINDOW  
OPENINGS AND FLOOR SLABS.  
THESE INTERFACING  
REQUIREMENTS MUST BE  
REVIEWED WITH THE LOCAL FIRE  
INSPECTOR BEFORE FINALISATION  
OF DETAILS.

**MITRED EXTERNAL CORNER DETAIL**

KEY COMPONENT LEGEND

- (A) ARGETON TERRACOTTA TILE
- (B) VERTICAL ALUMINIUM T SECTION SUPPORT
- (C) ALUMINIUM BRACKET WITH ISOLATION PAD
- (D) ARGETON HORIZONTAL ALUMINIUM RAIL
- (E) ALUMINIUM RESTRAINT PROFILE FOR TILES OVER 600mm LONG
- (F) ALUMINIUM TILE CLAMPS
- (G) ALUMINIUM SPRING PROFILE
- (H) ALUMINIUM IMPACT BOX PROFILE

- (1) INDICATIVE INTERNAL FINISHES NOT BY TELLING
- INSULATION
- BREATHER MEMBRANE
- CEMENT PARTICLE BOARD
- STEEL FRAMING SYSTEM
- INTERNAL FINISHES
- CLOSURE TRIMS / FLASHINGS

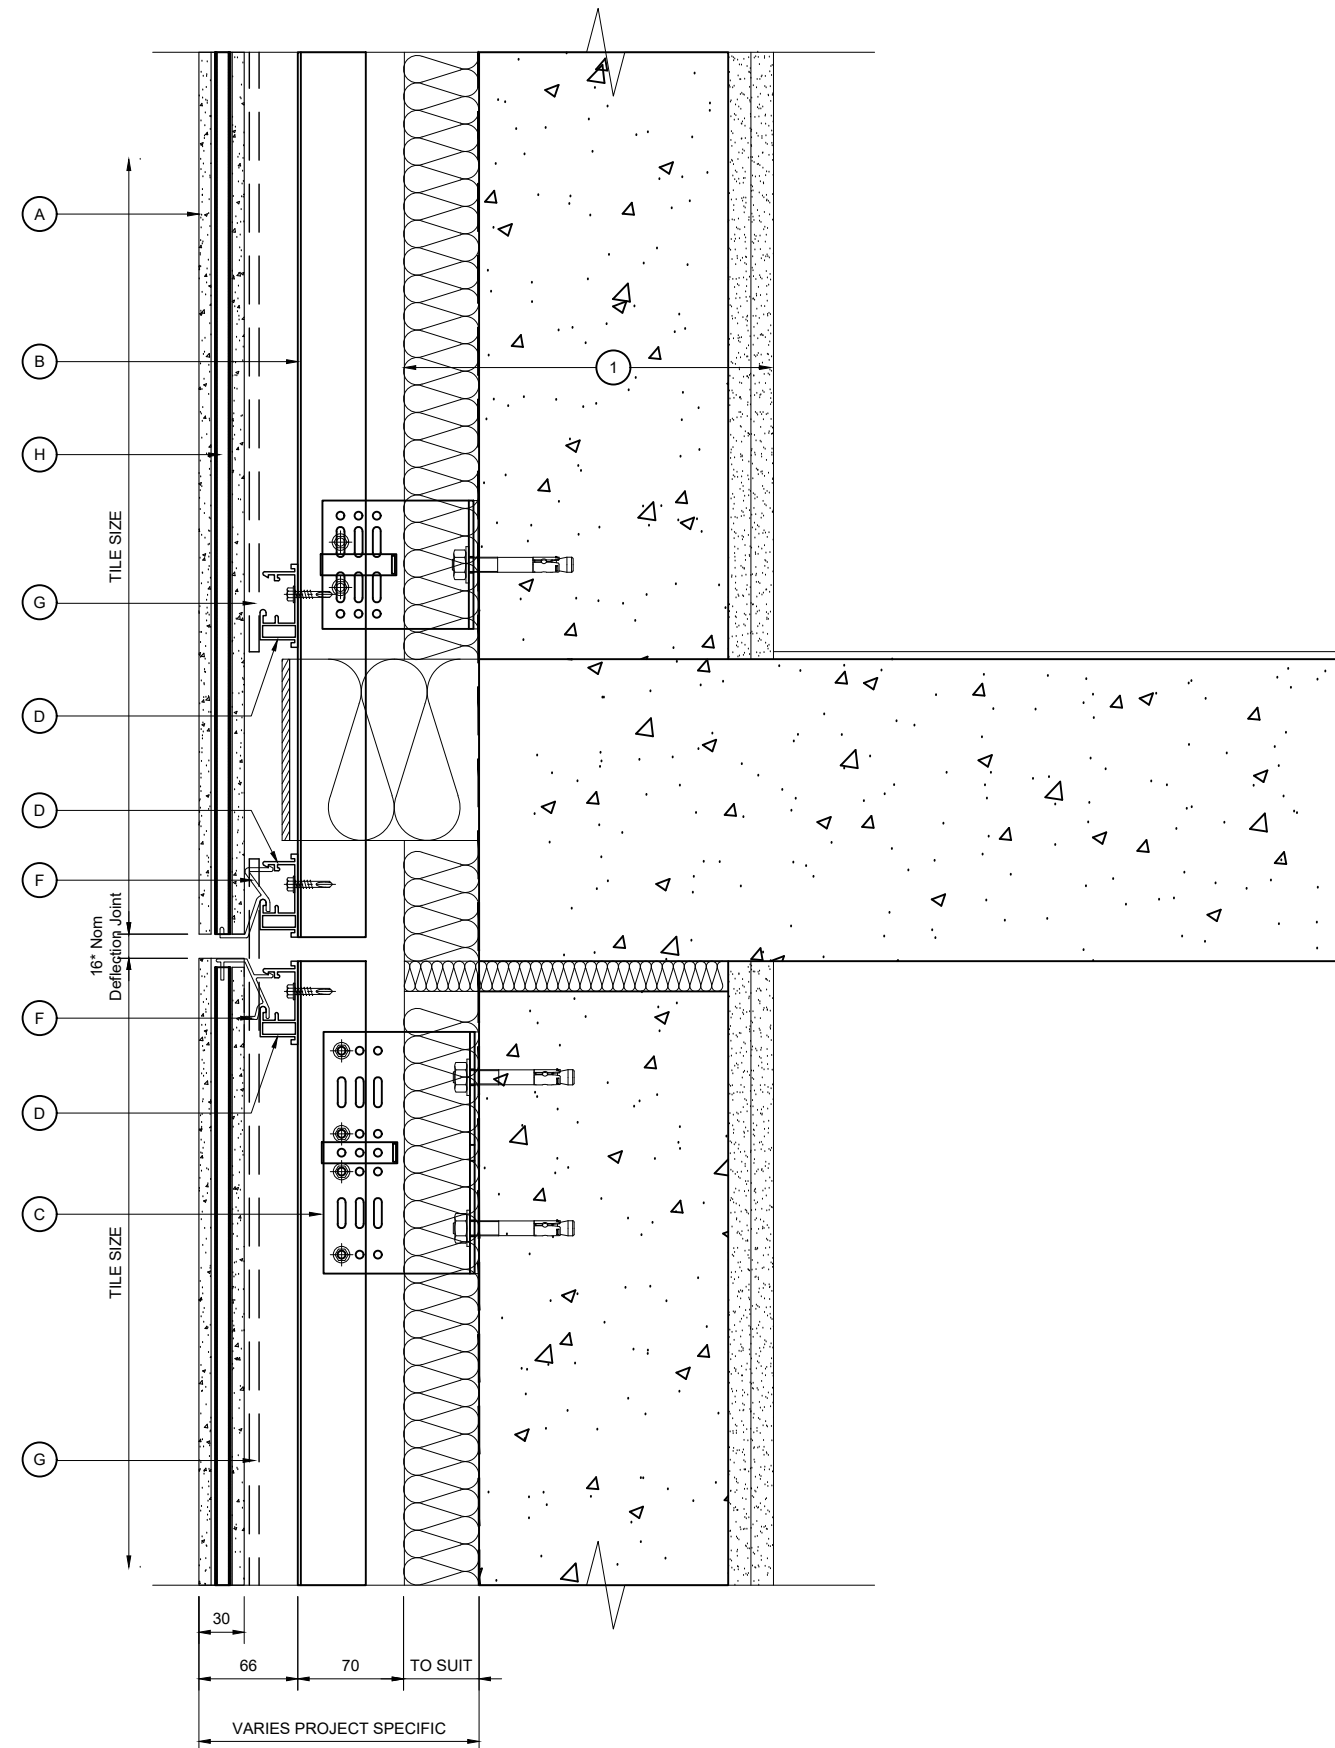

DEFLECTION JOINT DETAIL

NOTE:  
THESE STANDARD DETAILS DO NOT  
INCORPORATE FIRE BARRIER  
REQUIREMENTS AROUND WINDOW  
OPENINGS AND FLOOR SLABS.  
THESE INTERFACING  
REQUIREMENTS MUST BE  
REVIEWED WITH THE LOCAL FIRE  
INSPECTOR BEFORE FINALISATION  
OF DETAILS.

Rev.	Date	By	Comments
Drawing Status :			
<b>FOR INFORMATION</b>			
Material :			
ARGETON TAMPA TILES G SERIES: VERTICAL TILE HORIZONTAL RAIL AND VERTICAL T TO CONCRETE			

FOR INFORMATION

Material :

ARGETON TAMPA TILES  
G SERIES: VERTICAL TILE  
HORIZONTAL RAIL AND  
VERTICAL T TO CONCRETE



Telling Rainscreens Ltd  
Etongate Business Centre  
Unit 101, 1A George St  
Wolverhampton  
WV2 4DP Tel : 01902 272008

© Telling Rainscreens Ltd  
Do not scale from this drawing. If in doubt ask


Drawing Title :		
DEFLECTION JOINT DETAIL		
Scale :	Checked : RAC	Drawn : PSK
1 : 5	Date : Sep 2022	Date : Sep 2022

Size	Drawing No.	Rev.
A3	ARG-GD12	

**KEY COMPONENT LEGEND**

- (A) ARGETON TERRACOTTA TILE
- (B) VERTICAL ALUMINIUM T SECTION SUPPORT
- (C) ALUMINIUM BRACKET WITH ISOLATION PAD
- (D) ARGETON HORIZONTAL ALUMINIUM RAIL
- (E) ALUMINIUM RESTRAINT PROFILE FOR TILES OVER 600mm LONG
- (F) ALUMINIUM TILE CLAMPS
- (G) ALUMINIUM SPRING PROFILE
- (H) ALUMINIUM IMPACT BOX PROFILE

- (1) INDICATIVE INTERNAL FINISHES NOT BY TELLING
- INSULATION
- BREATHER MEMBRANE
- CEMENT PARTICLE BOARD
- STEEL FRAMING SYSTEM
- INTERNAL FINISHES
- CLOSURE TRIMS / FLASHINGS

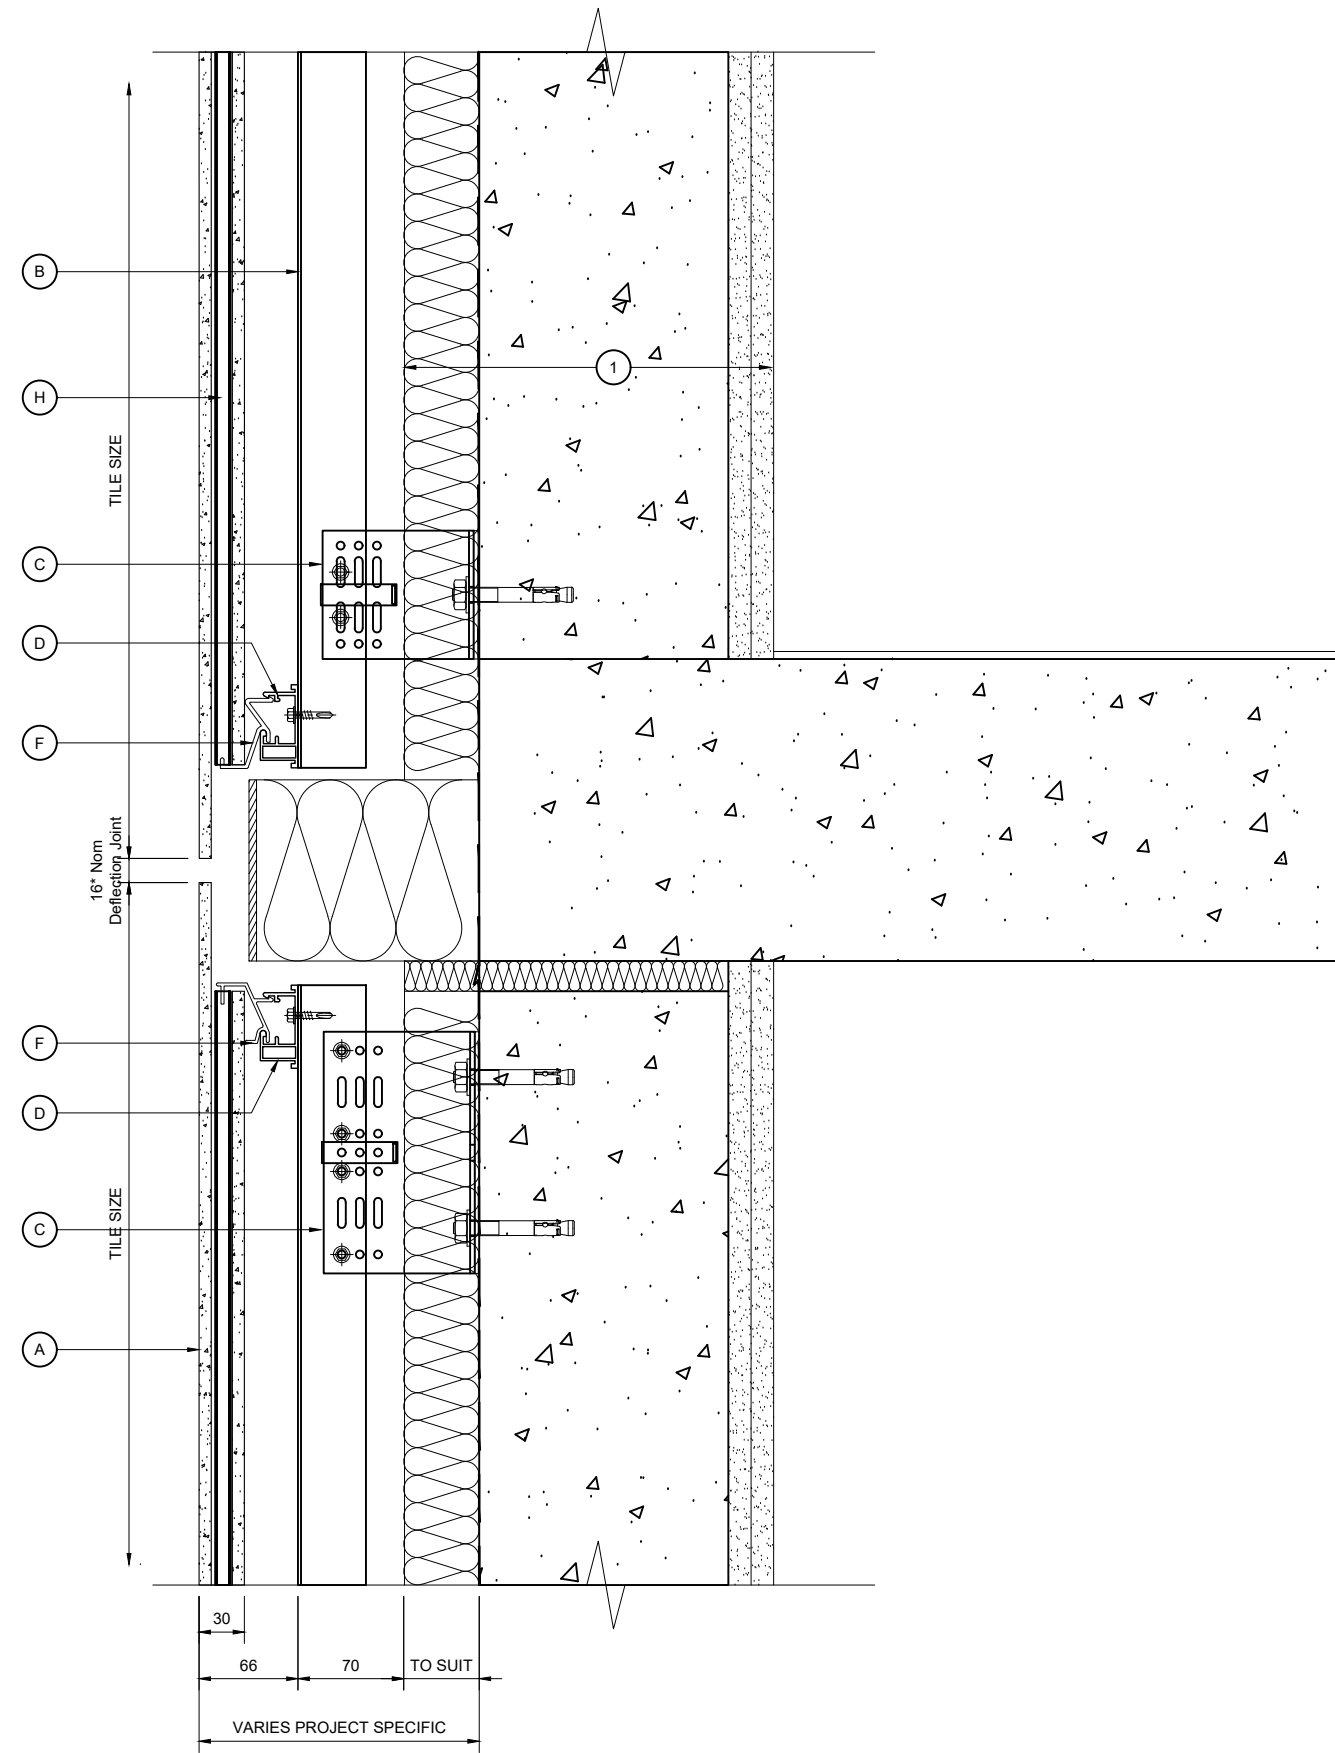

**DEFLECTION JOINT DETAIL CUT TILE**

NOTE:  
THESE STANDARD DETAILS DO NOT INCORPORATE FIRE BARRIER REQUIREMENTS AROUND WINDOW OPENINGS AND FLOOR SLABS. THESE INTERFACING REQUIREMENTS MUST BE REVIEWED WITH THE LOCAL FIRE INSPECTOR BEFORE FINALISATION OF DETAILS.

Rev.	Date	By	Comments
Drawing Status :			

**FOR INFORMATION**

Material :  
**ARGETON TAMPA TILES**  
**G SERIES: VERTICAL TILE**  
**HORIZONTAL RAIL AND**  
**VERTICAL T TO CONCRETE**



Telling Rainscreens Ltd  
 Etongate Business Centre  
 Unit 101, 1A George St  
 Wolverhampton  
 WV2 4DP Tel : 01902 272008

© Telling Rainscreens Ltd  
 Do not scale from this drawing. If in doubt ask

Drawing Title :  
**DEFLECTION JOINT DETAIL**  
**CUT TILE**

Scale :	Checked : RAC	Drawn : PSK
1 : 5	Date : Sep 2022	Date : Sep 2022

Size	Drawing No.	Rev.
A3	ARG-GD13	