



HORIZONTAL RAIL SYSTEM

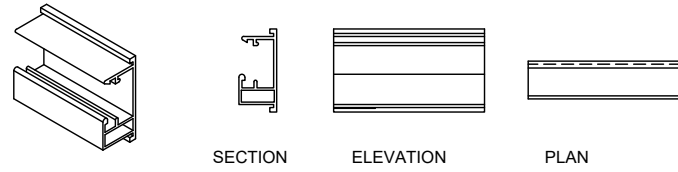

HORIZONTAL RAIL 55/25 SUPPLIED IN 6 METRE LENGTHS MILL FINISH AS STANDARD


VERTICAL ALUMINUM SUBSTRUCTURE

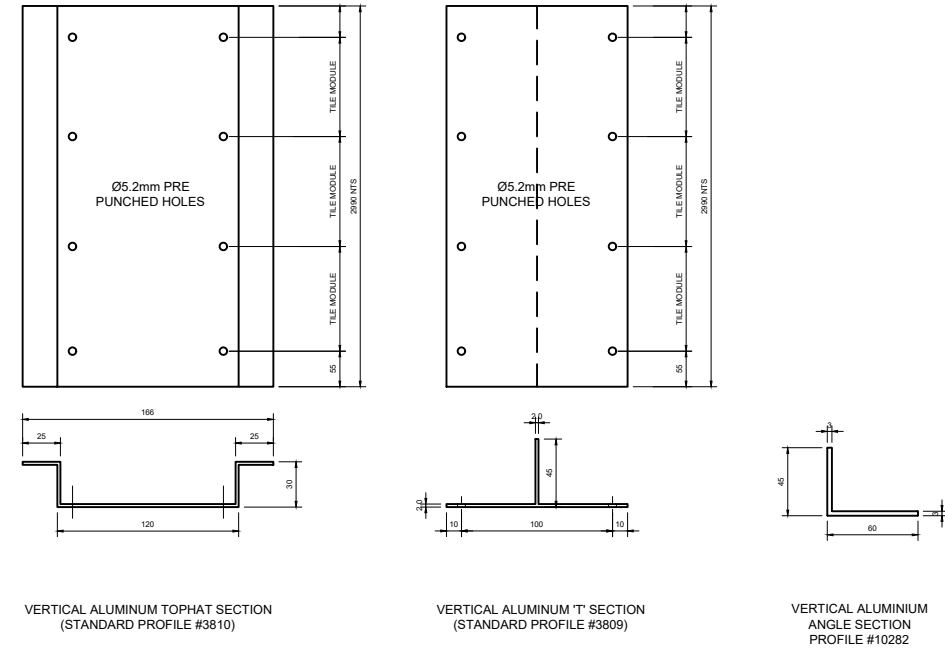


ALL ELEVATIONS ARE VIEWED FROM OUTSIDE UNLESS OTHERWISE STATED

CONTRACT NUMBER :

TILE RESTRAINING CLAMPS

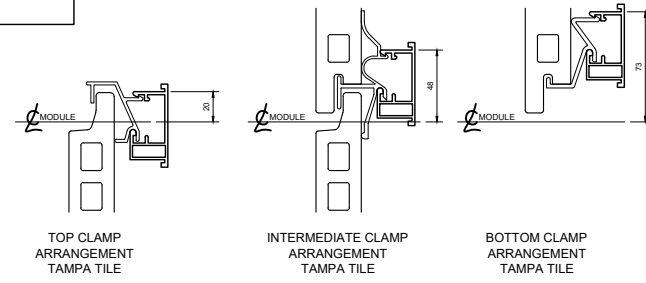


BASE, INTERMEDIATE & TOP CLAMPS ARE SUPPLIED IN ANODISED SILVER ONLY. ALL THE CLAMPS ARE SUPPLIED WITH EITHER 8mm OR 12mm LIPS DEPENDANT ON THE TILE PROFILE SELECTED.

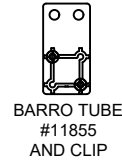


BARRO TUBE #11855 AND CLIP

- TA-ARGRAIL 8mm TOP
- TA-ARGRAIL 12mm TOP
- TA-ARGRAIL 8mm INT
- TA-ARGRAIL 12mm INT
- TA-ARGRAIL 8mm BOT
- TA-ARGRAIL 12mm BOT

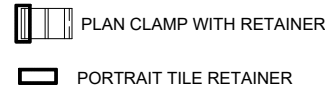

TILE RESTRAINING CLIPS

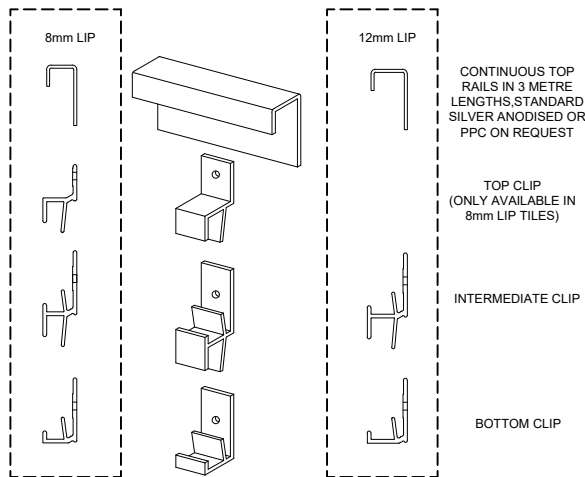


CONTINUOUS TOP RAILS IN 3 METRE LENGTHS. STANDARD SILVER ANODISED OR PPC ON REQUEST

TOP CLIP (ONLY AVAILABLE IN 8mm LIP TILES)


INTERMEDIATE CLIP

BOTTOM CLIP

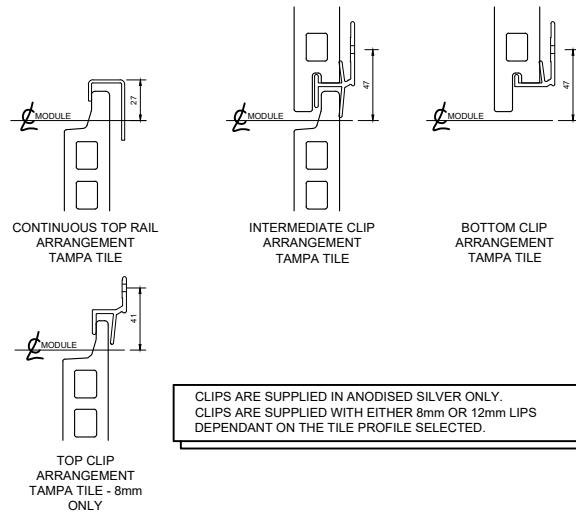


CLIPS ARE SUPPLIED IN ANODISED SILVER ONLY. CLIPS ARE SUPPLIED WITH EITHER 8mm OR 12mm LIPS DEPENDANT ON THE TILE PROFILE SELECTED.

SUBSTRUCTURE FIXING RESTRAINT Z SECTION

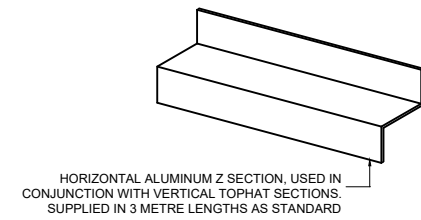


HORIZONTAL ALUMINUM Z SECTION. USED IN CONJUNCTION WITH VERTICAL TOPHAT SECTIONS. SUPPLIED IN 3 METRE LENGTHS AS STANDARD

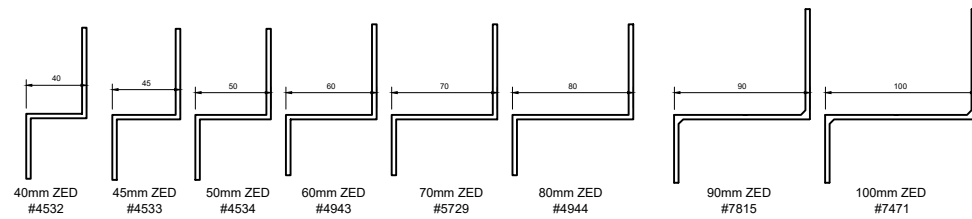

Z SECTIONS FROM 40-80mm WITH 60mm UPSTAND LEG & 40mm DOWNSTAND LEG

Z SECTIONS 90mm & 100mm WITH 70mm UPSTAND LEG & 45mm DOWNSTAND LEG

ALUMINUM DRAINAGE / SPRING PROFILES

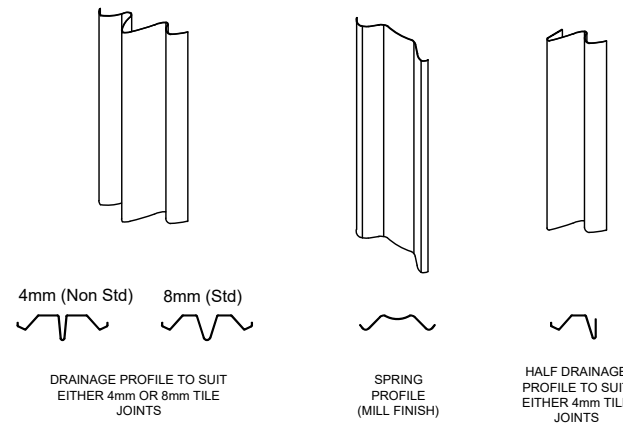

4mm (Non Std) 8mm (Std)

DRAINAGE PROFILE TO SUIT EITHER 4mm OR 8mm TILE JOINTS


SPRING PROFILE (MILL FINISH)

HALF DRAINAGE PROFILE TO SUIT EITHER 4mm TILE JOINTS

PROFILES ARE SUPPLIED IN FOUR STANDARD PPC COLOURS IN 3 METRE LENGTHS. OTHER COLOURS CAN BE PRODUCED UPON REQUEST

- RAL 8004 = TERRACOTTA
- RAL 7005 = GREY
- RAL 7015 = DARK GREY
- RAL 1015 = CREAM
- RAL 1013 = PEARL WHITE

EXTRUDED ALUMINUM CORNER PROFILES

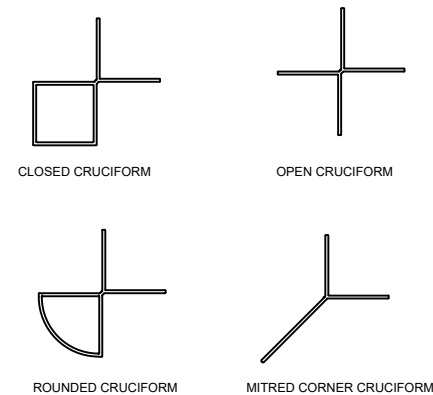

Rev.	Date	By	Comments

Drawing Status : **FOR INFORMATION**

Contract : **ARGETON TERRACOTTA**

Telling Rainscreens Ltd
 Etongate Business Centre
 Unit 101, 1A George St
 Wolverhampton
 WV2 4DP
 Tel : 01902 272008



© Telling Rainscreens Ltd
 Do not scale from this drawing. If in doubt ask

Drawing Title : **ARGETON SYSTEM COMPONENTS**

SHEET 1 of 2

Scale : 1 : 2.5	Checked : PSK Date :	Drawn : RAC Date : DEC 2023
------------------------	-------------------------	--------------------------------

Size A1	Drawing No. AC 001-1	Rev.
----------------	-----------------------------	------

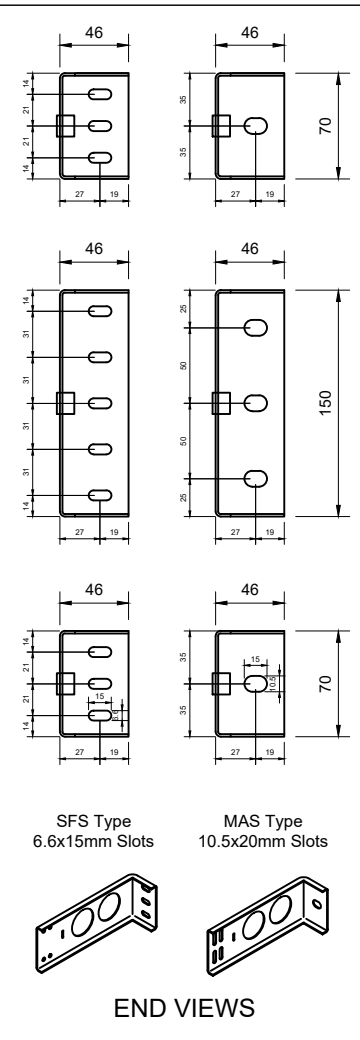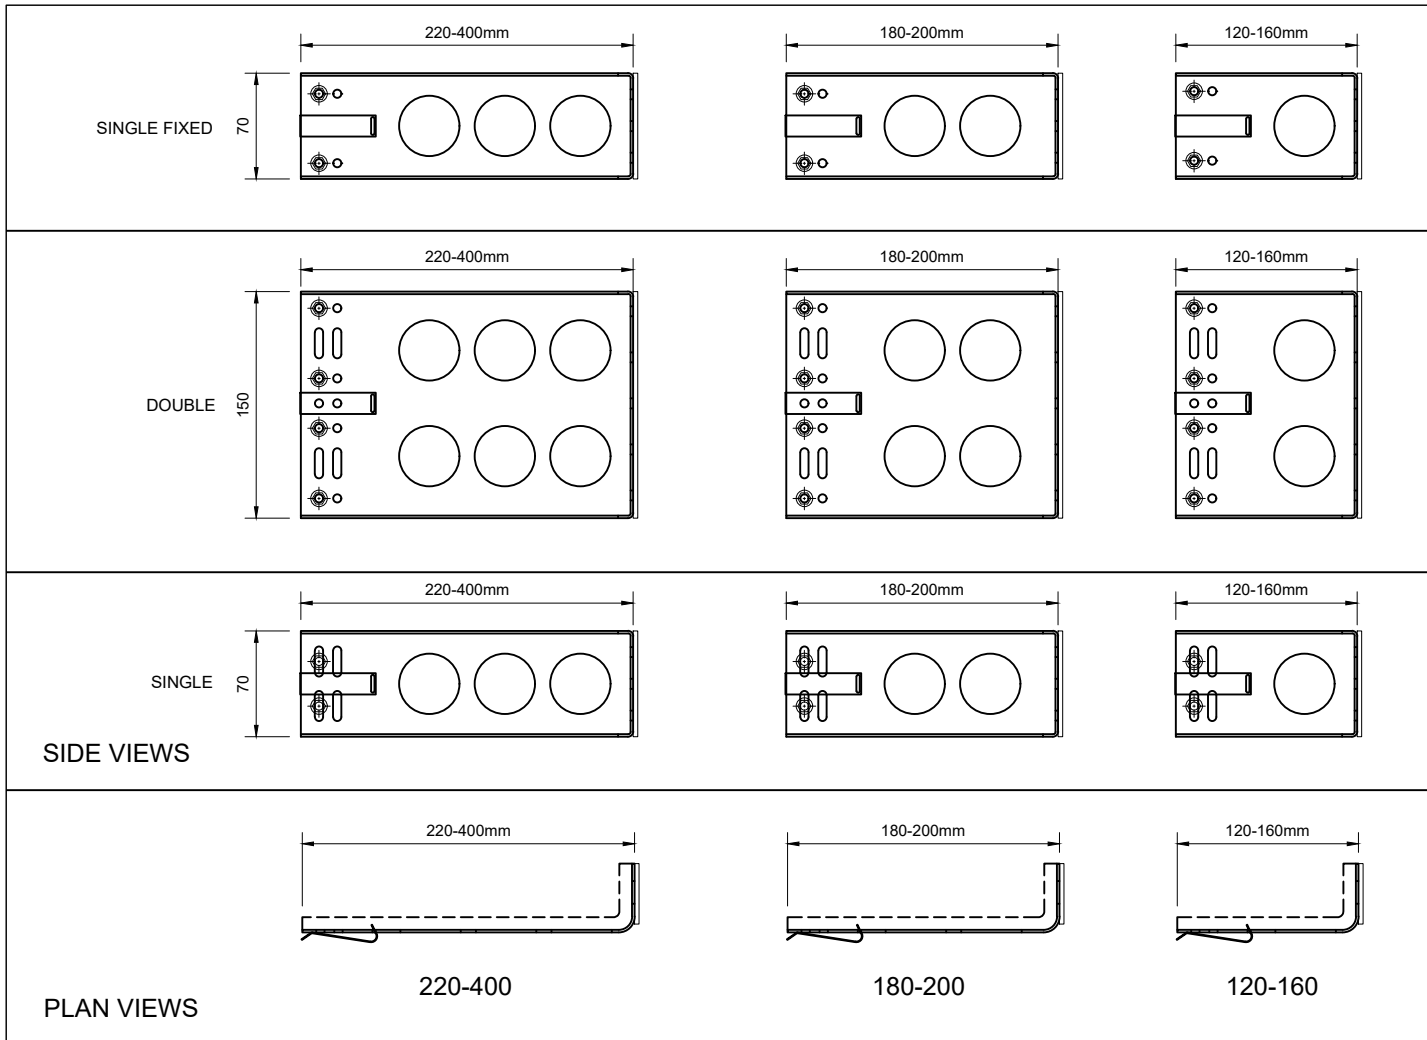


ALL ELEVATIONS ARE VIEWED FROM OUTSIDE UNLESS OTHERWISE STATED

CONTRACT NUMBER :

STAINLESS STEEL BRACKETS

Note:- Brackets are available in 20mm increments from 120mm up to 400mm

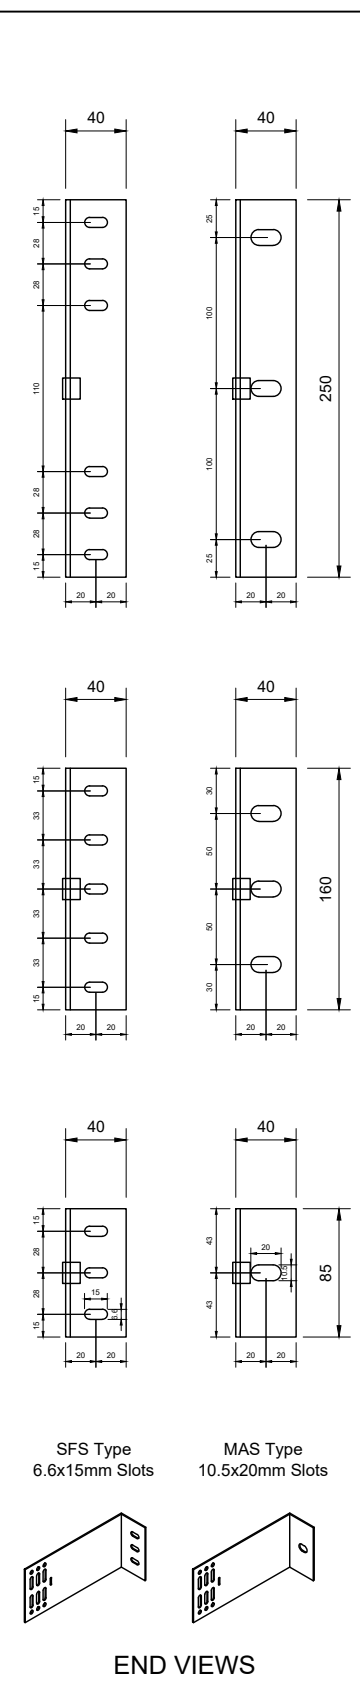

ALUMINIUM BRACKETS

Note:- Brackets are available in 10mm increments from 40mm up to 320mm

Rev.	Date	By	Comments

Drawing Status : **FOR INFORMATION**

Contract : **ARGETON TERRACOTTA**

Telling Rainscreens Ltd
 Etongate Business Centre
 Unit 101, 1A George St
 Wolverhampton
 WV2 4DP
 Tel : 01902 272008

© Telling Rainscreens Ltd
 Do not scale from this drawing. If in doubt ask

Drawing Title : **ARGETON SYSTEM BRACKETS**

SHEET 2 of 2

Scale : 1 : 2.5	Checked : PSK	Drawn : RAC
Date :	Date :	Date : DEC 2023

Size	Drawing No.	Rev.
A1	AC 001-2	